

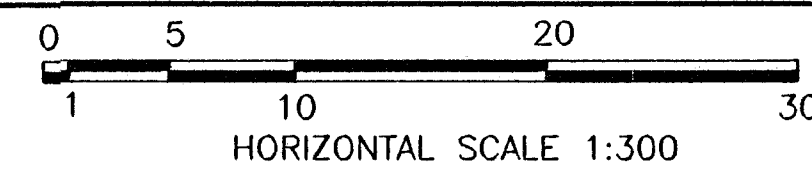


PROJECT NO. 87 N-0199-01, SHEET NO. 54, TOTAL SHEETS 158, DATE: 03-25-2002, DRAWN BY: HJS, CHECKED BY: RJK, DESIGNED BY: EWE, SCALE: 1:300, PROJECT LOCATION: N. 21st STREET, STA. 49+700 TO 50+100, CITY: OMAHA, NE 68154

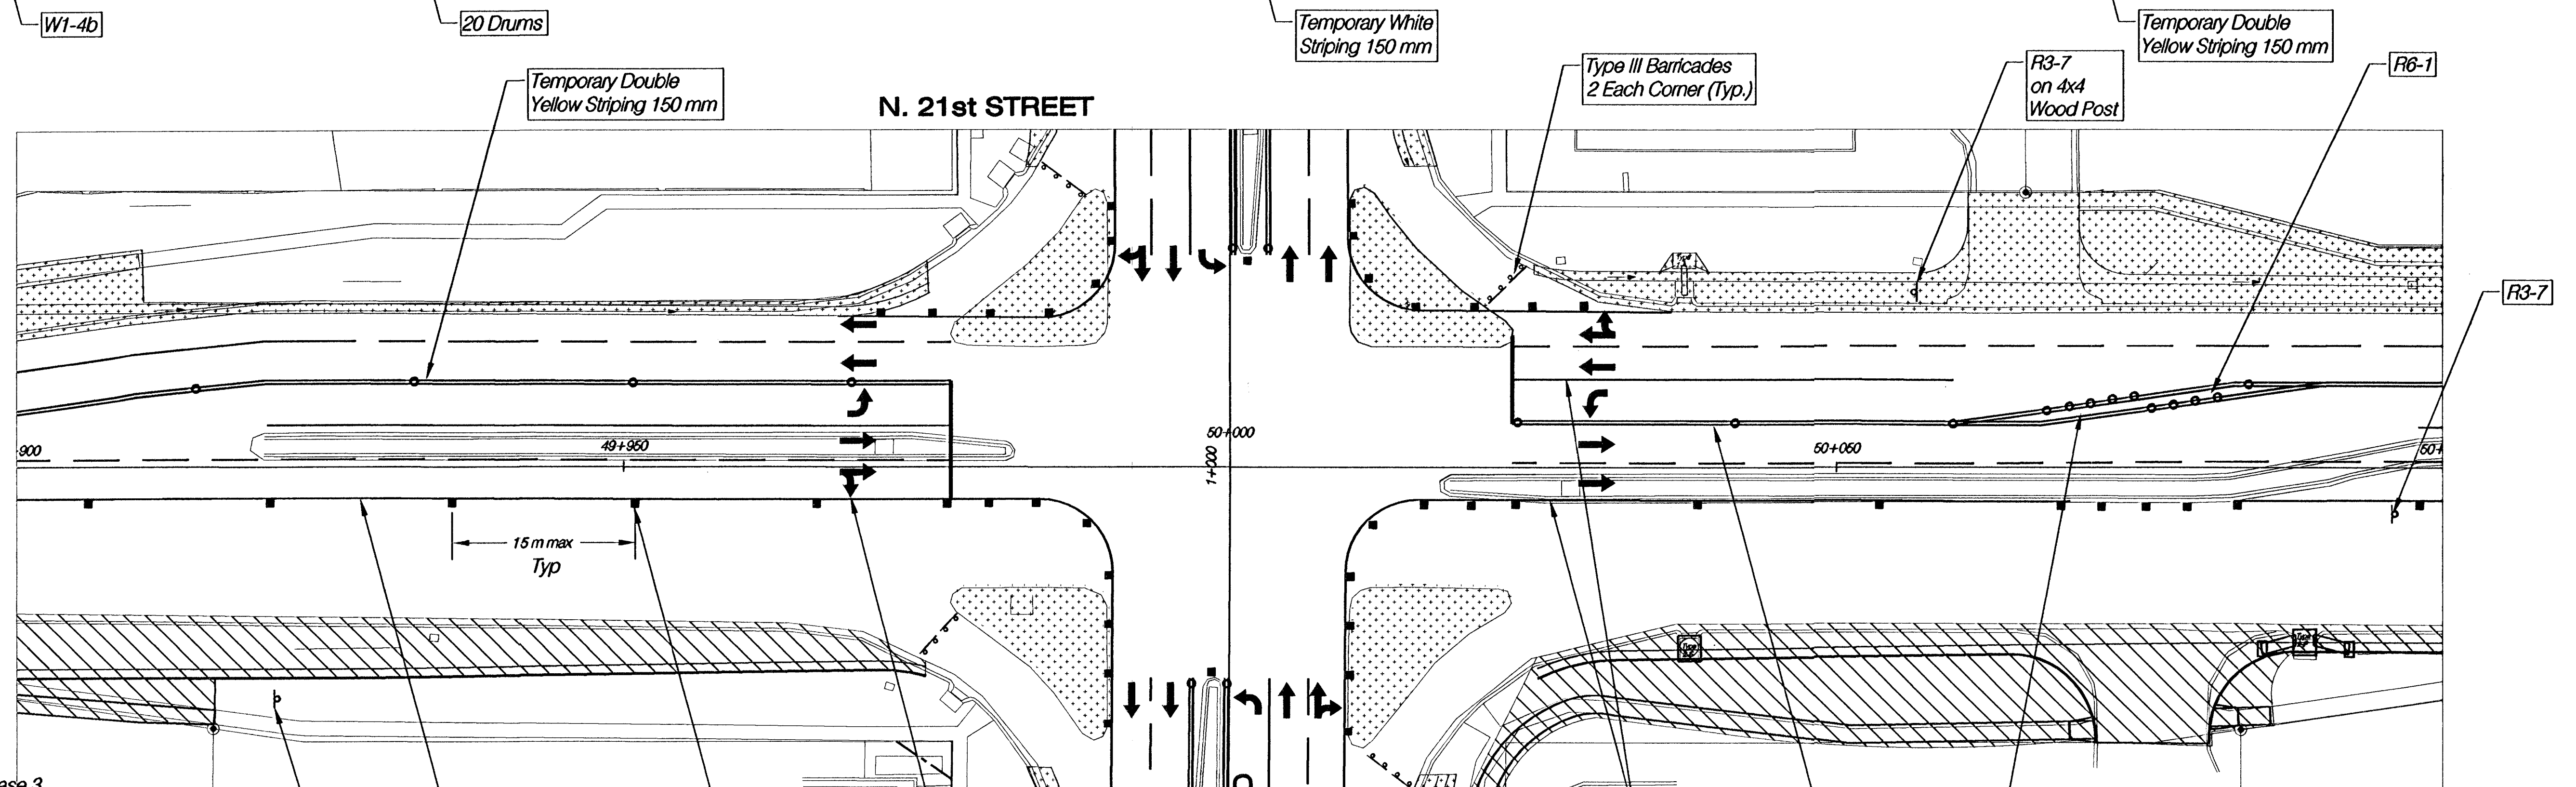

FHWA REG NO.	STATE	PROJECT NO.	YEAR	SHEET NO.	TOTAL SHEETS
7	KANSAS	87 N-0199-01	2002	54	158

FED. AID NO. CMQ-N019(901)

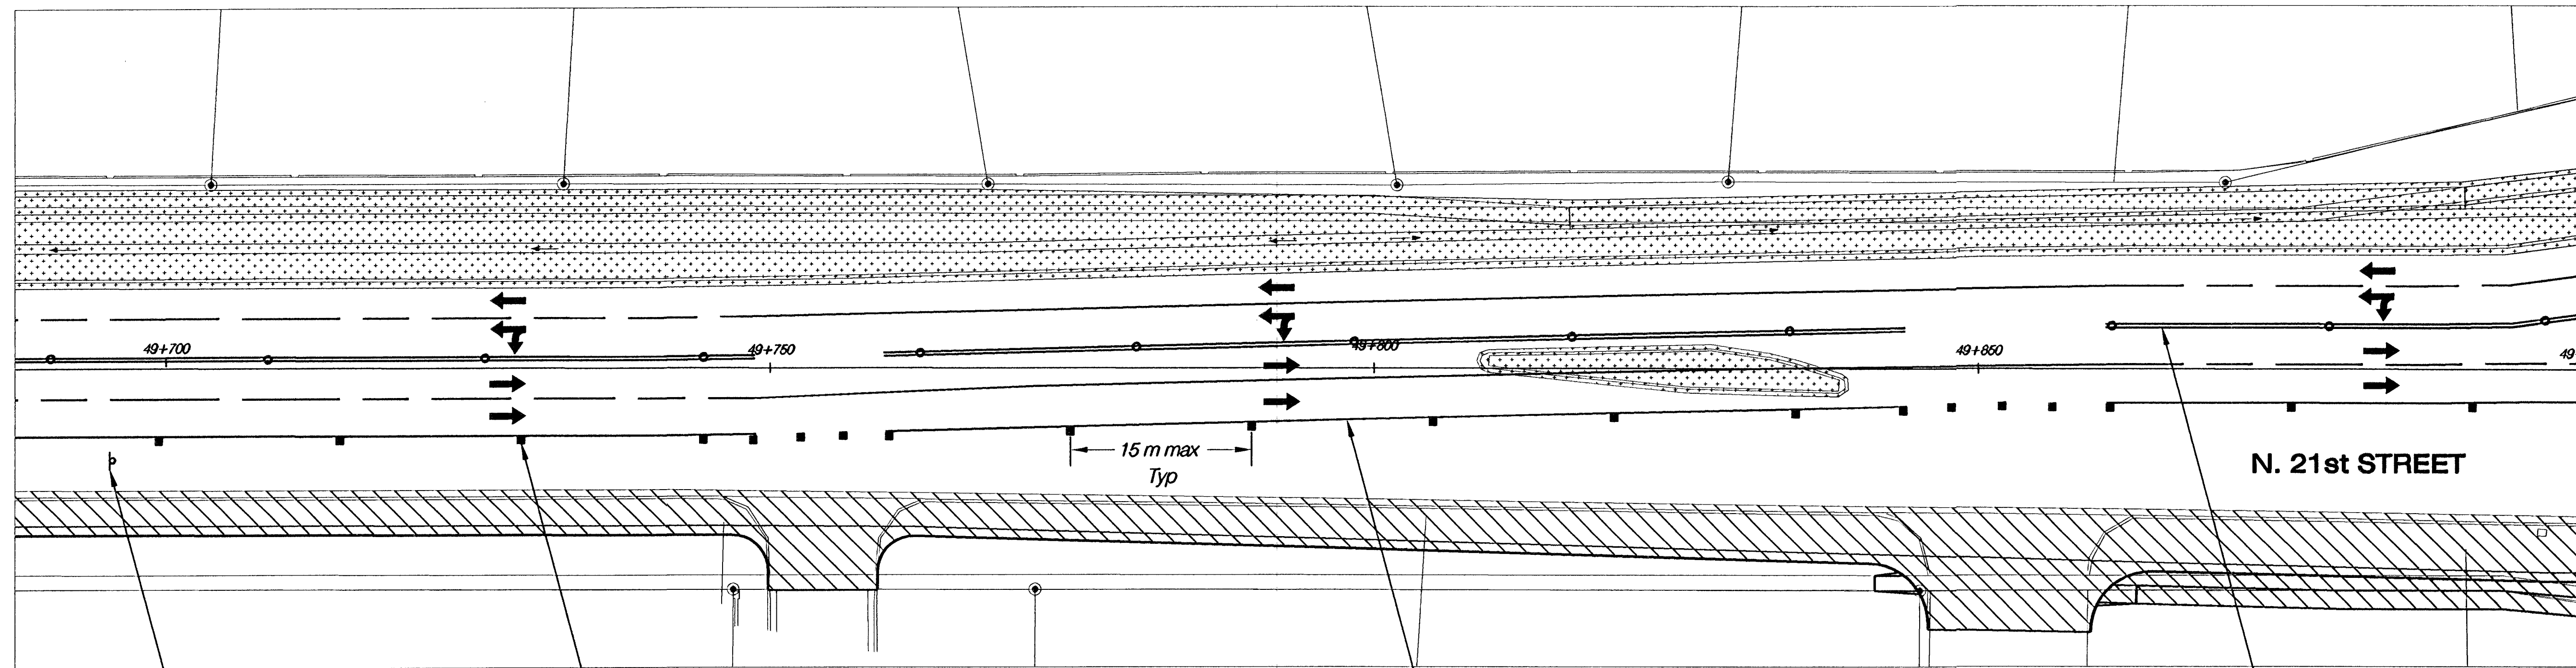

Legend

- Area Under Construction In Phase 3
N. 21st STREET Sta. 49+422.153 to Sta. 50+360.517
- Area Previously Constructed (Phase 1 & 2)
- Type III Barricade
- Channelizing Device (Drum)
- Tubular Marker

Pavement Markings Are For
Information Purposes Only
And Are Not To Be Installed

N. 21st STREET
TRAFFIC CONTROL PLAN - PHASE 3
STA. 49+700 - 50+100

HWS
Consulting Group Inc.
Omaha Office
10844 Old Mill Rd., Ste. 1
Omaha, NE 68154
Phone: (402) 333-5792
Fax: (402) 333-2249

Designed By: EWE	Checked By: RJK
Drawn By: HJS	Date: 03-25-2002 Job No. 55-70-2003