

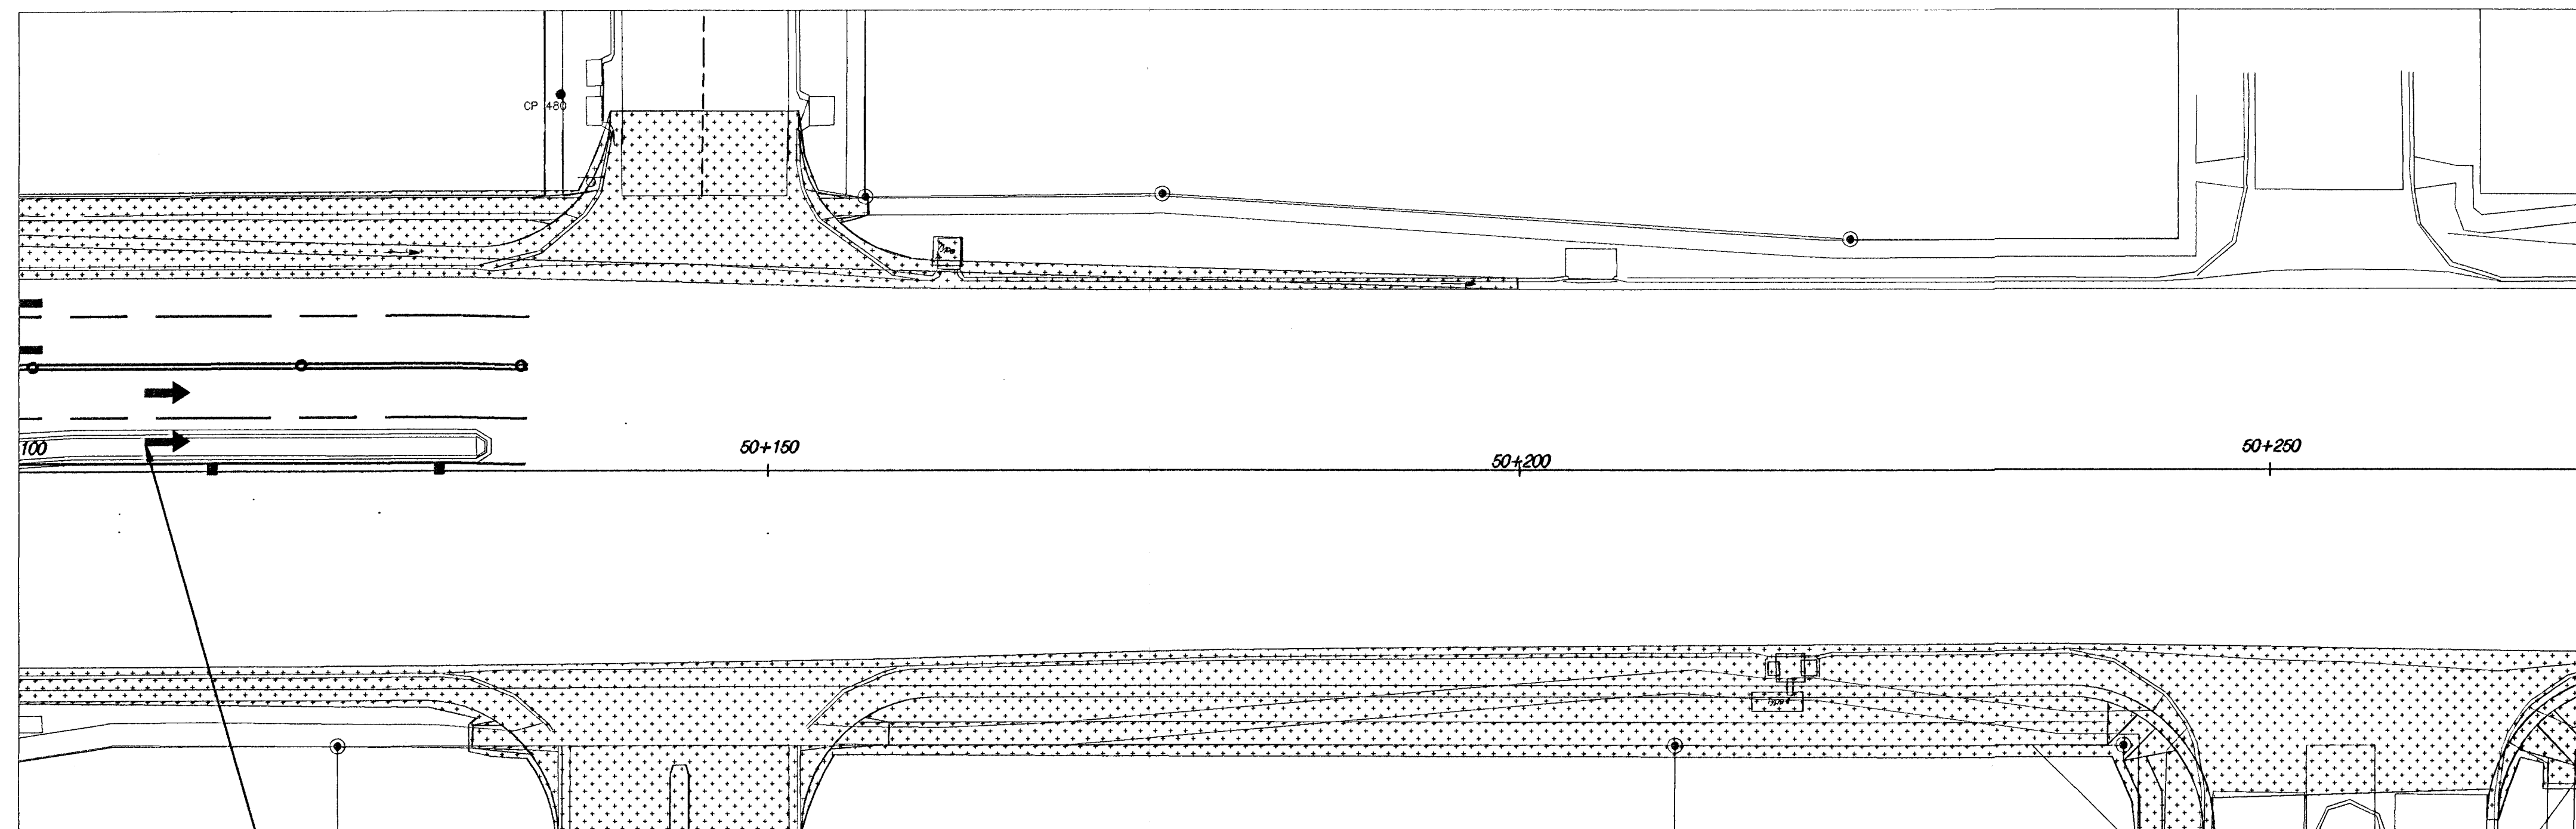


FHWA REG NO.	STATE	PROJECT NO.	YEAR	SHEET NO.	TOTAL SHEETS
7	KANSAS	87 N-0199-01	2002	58	158

FED. AID NO. CMQ-NO19(901)

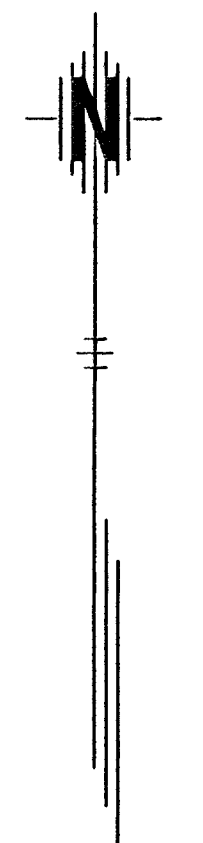

Pavement Markings Are For
Information Purposes Only
And Are Not To Be Installed

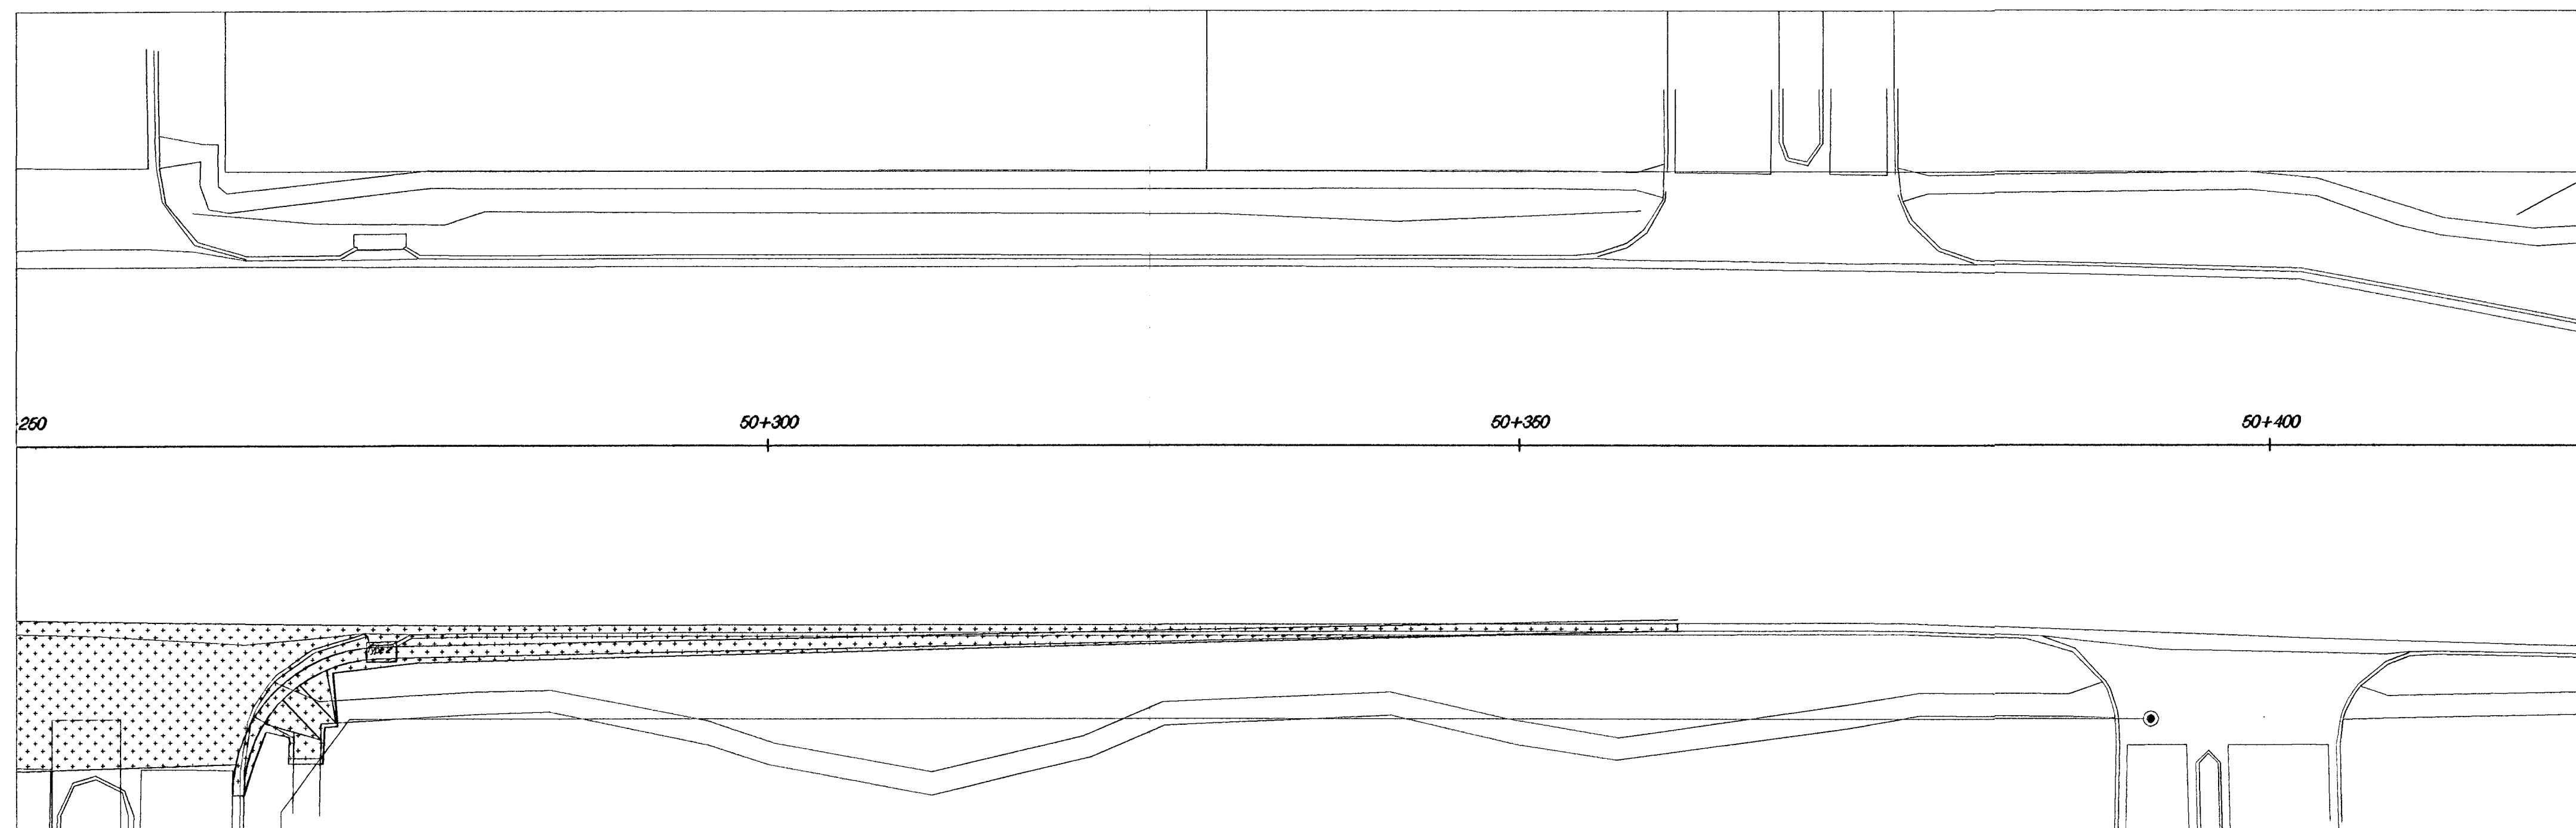

Legend

- Area Under Construction In Phase 4
Southeast 1/4 of the Intersection of N. ROCK ROAD & 21st
Street.
- Area Previously Constructed (Phase 1, 2 & 3)
- Type III Barrier
- Channelizing Device (Drum)
- Tubular Marker

N. 21st STREET
TRAFFIC CONTROL PLAN - PHASE 4
STA. 50+100 - 50+400

HWS
Consulting Group Inc.

Omaha Office
10844 Old Mill Rd., Ste 1
Omaha, NE 68154
Phone: (402) 333-5792
Fax: (402) 333-2248

Designed By: BWE	Checked By: RJK	
Drawn By: HJS	Date: 03-25-2002	Job No. 55-70-2003