


FHWA REG NO.	STATE	PROJECT NO.	YEAR	SHEET NO.	TOTAL SHEETS
7	KANSAS	87 N-0199-01	2002	59	158

FED. AID NO. CMQ-NO19(901)

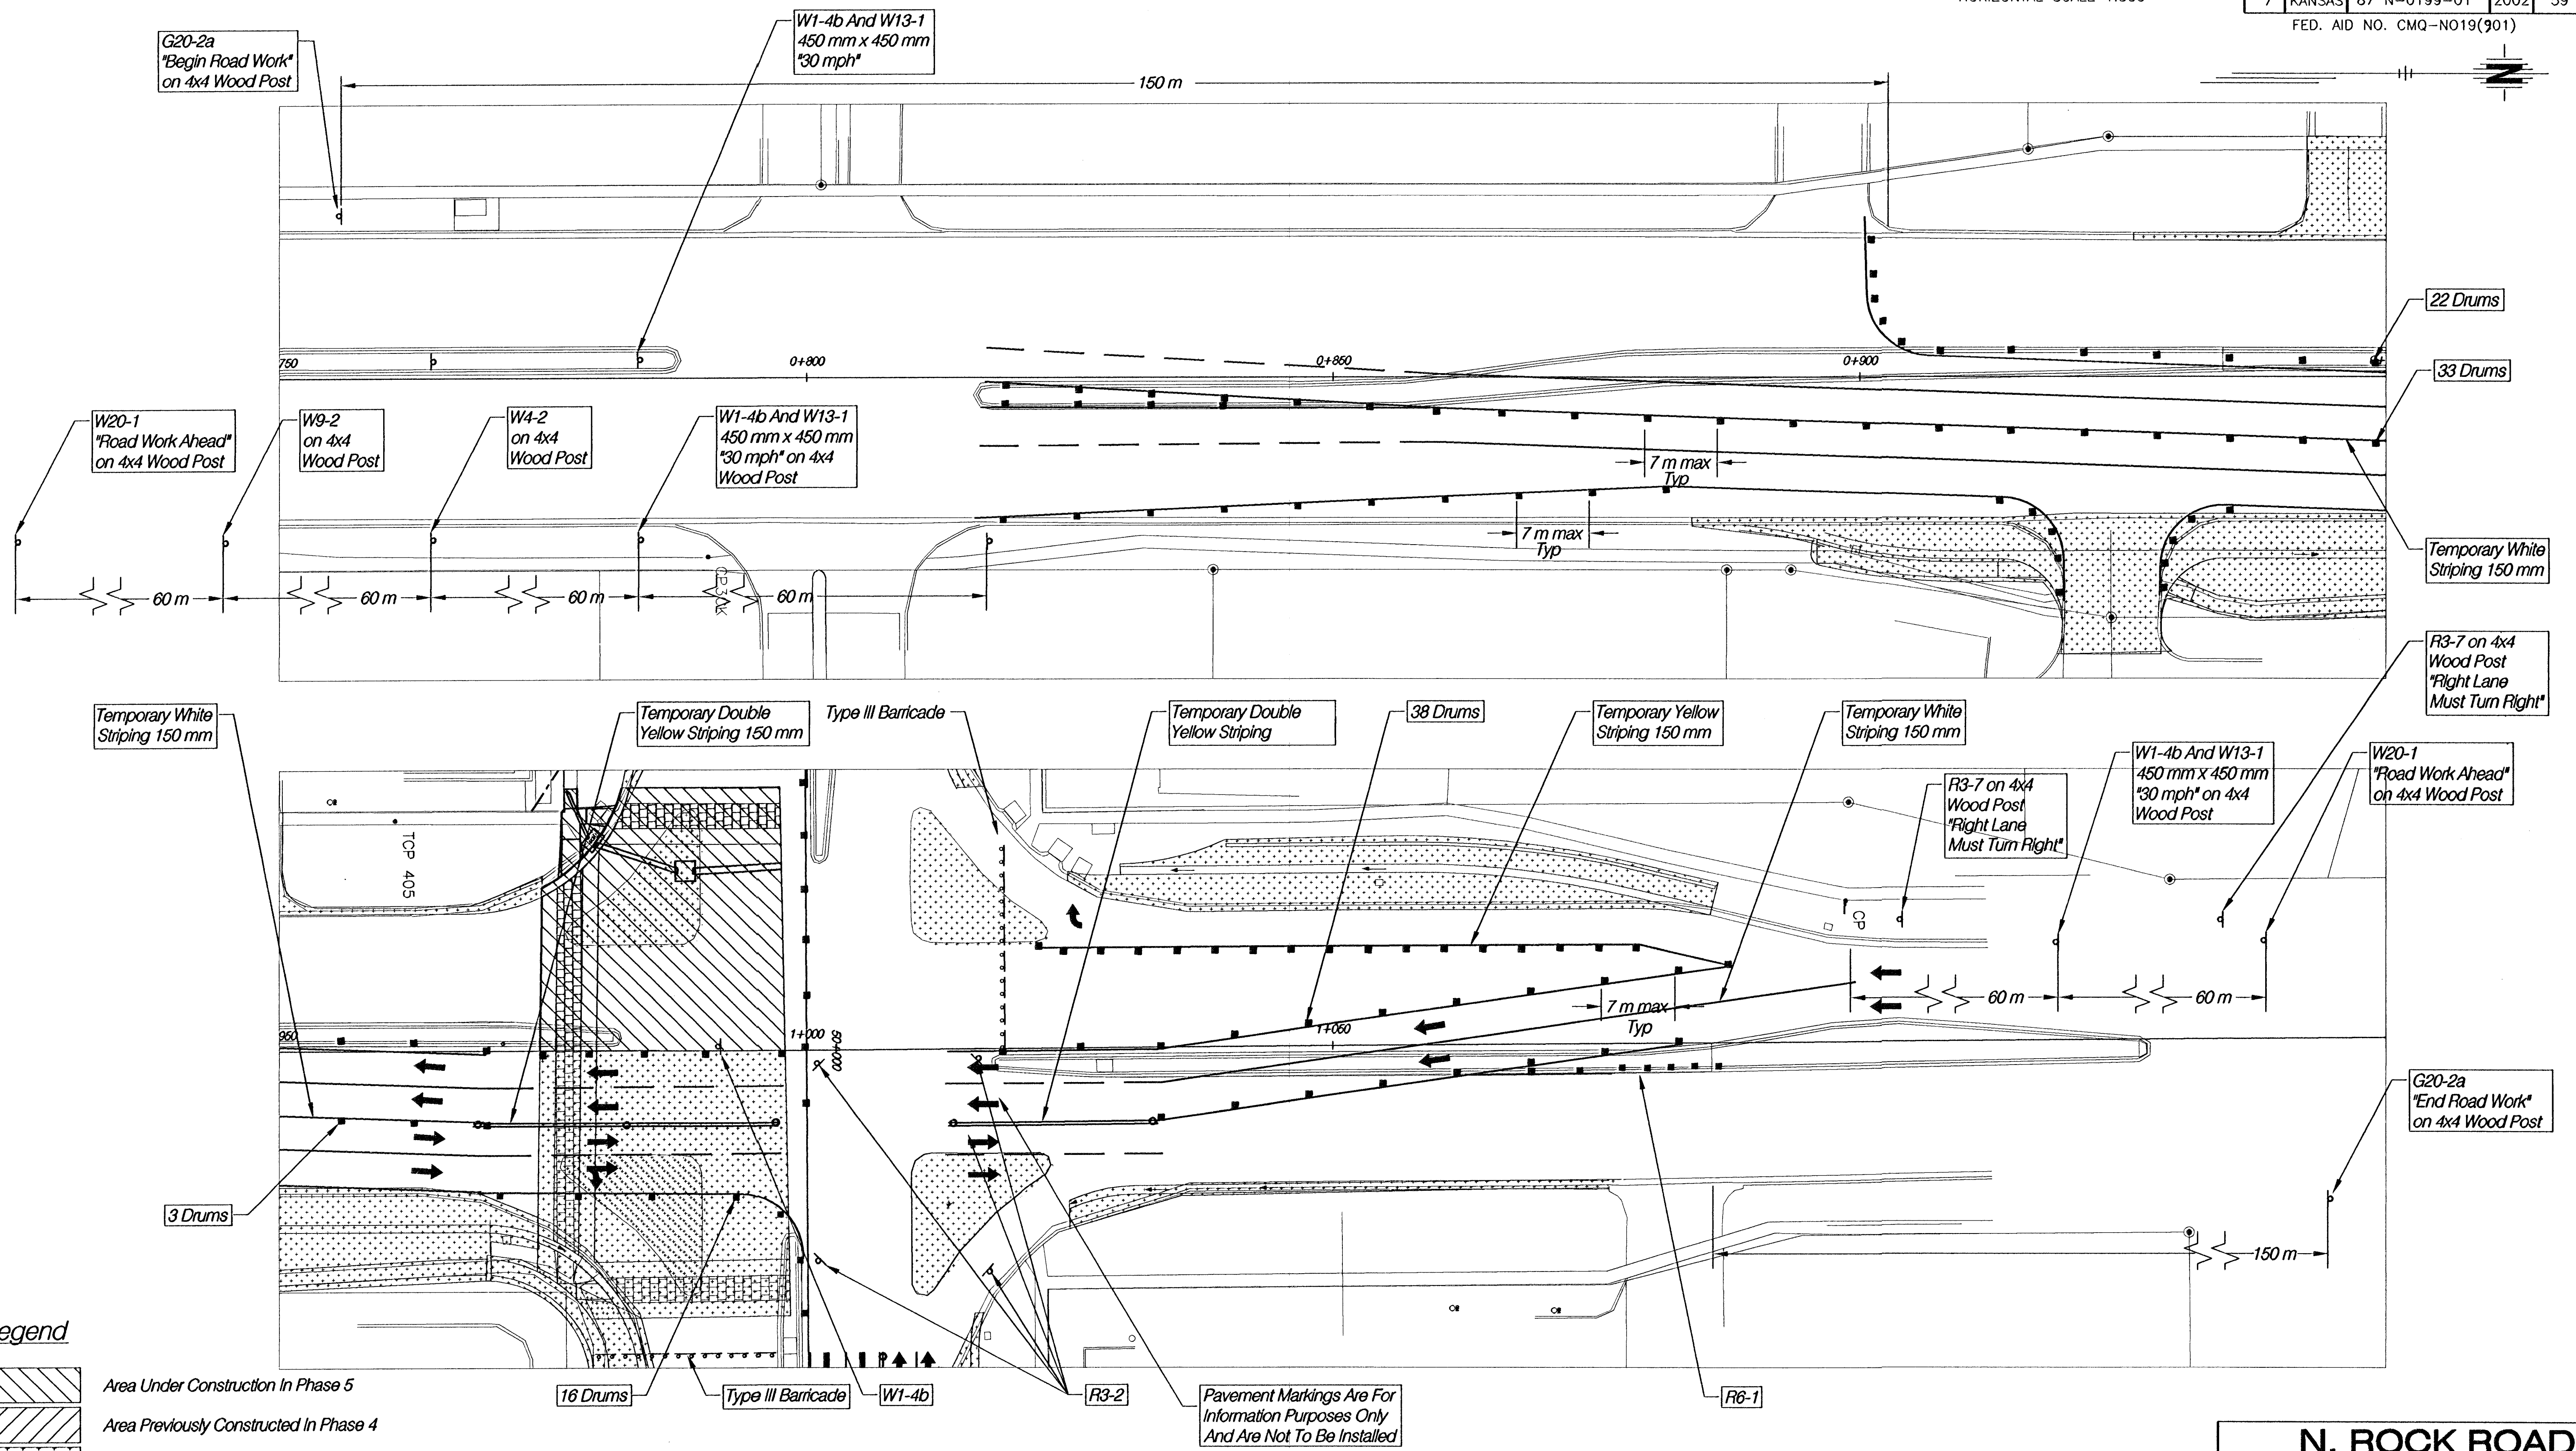

Legend

- Area Under Construction In Phase 5
- Area Previously Constructed In Phase 4
- Temporary Asphalt - Previously Constructed In Phase 1
- Type III Barricade
- Channelizing Device (Drum)
- Tubular Marker

N. ROCK ROAD
TRAFFIC CONTROL PLAN - PHASE 5
STA. 0+750 - 1+150

HWS Consulting Group, Inc.

Omaha Office
10844 Old Mill Rd., Ste. 1
Omaha, NE 68154
Phone: (402) 333-5792
Fax: (402) 333-2248

Designed By: BWE	Checked By: RJK
Drawn By: HS	Date: 03-25-2002 Job No. 55-70-2003