
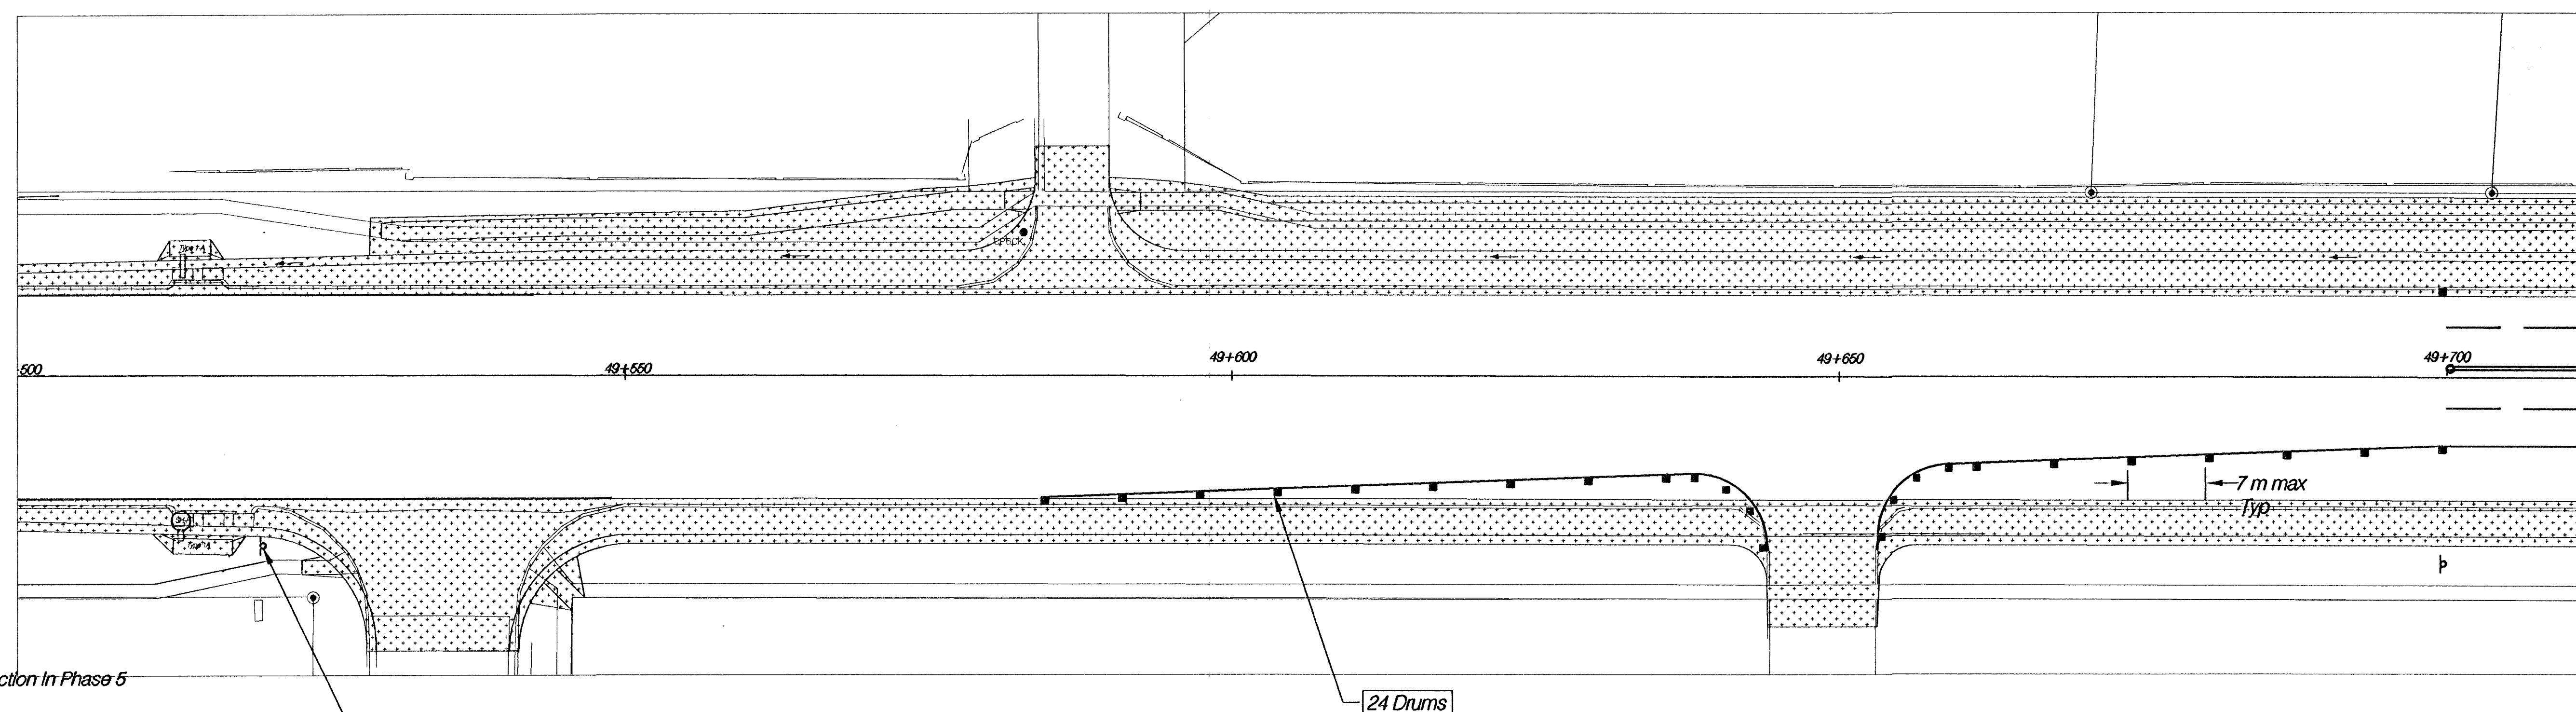
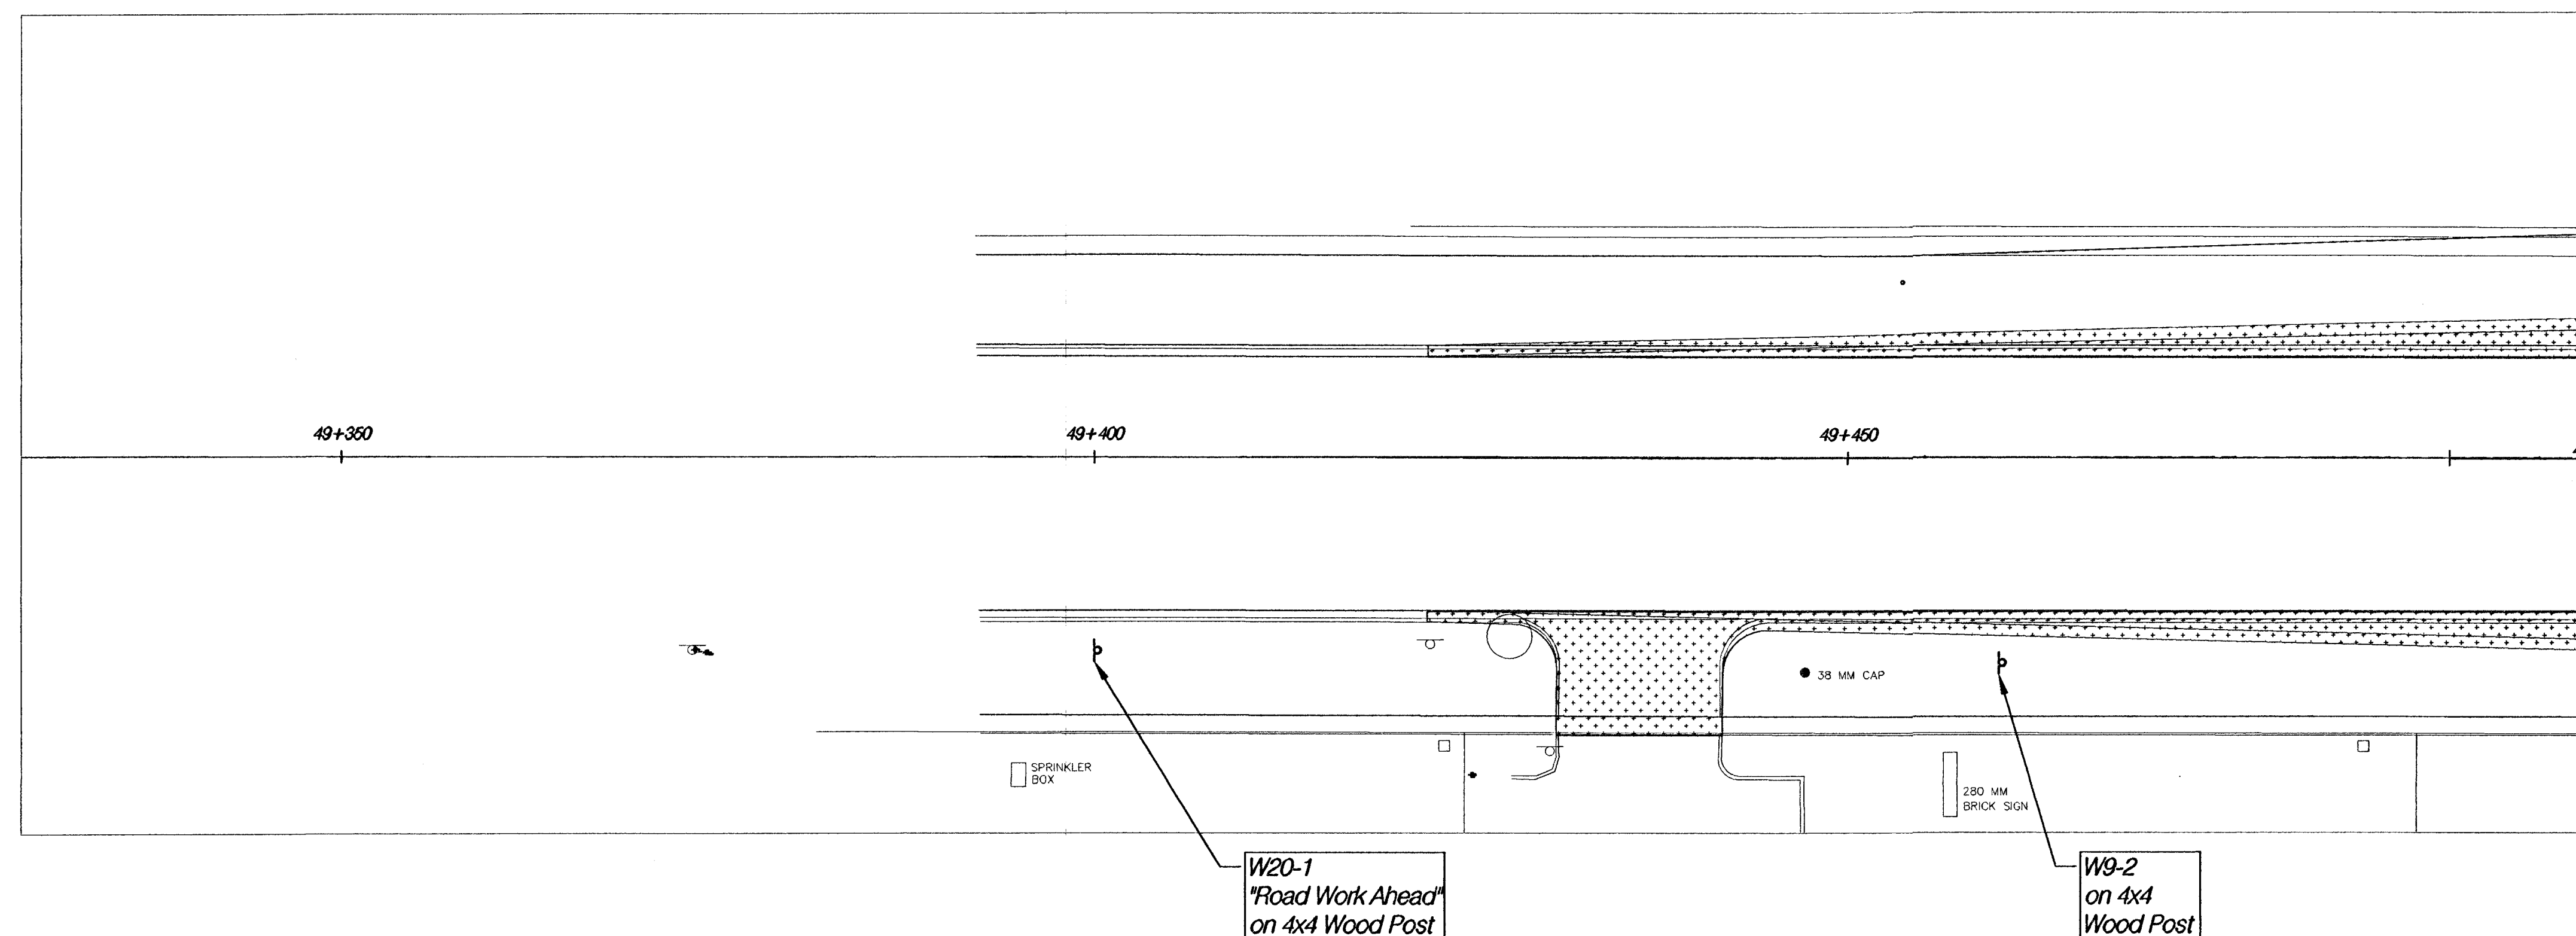
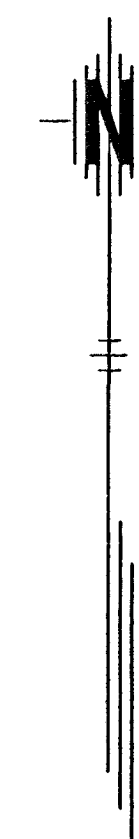


FHWA REG NO.	STATE	PROJECT NO.	YEAR	SHEET NO.	TOTAL SHEETS
7	KANSAS	87 N-0199-01	2002	60	158

FED. AID NO. CMQ-NO19(901)

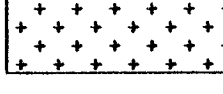

Legend

-  Area Under Construction In Phase 5
-  Area Previously Constructed In Phase 4
-  Temporary Asphalt - Previously Constructed in Phase 1
-  Type III Barricade
-  Channelizing Device (Drum)
-  Tubular Marker

W4-2 And W13-1
30 mph on 4x4
Wood Post

24 Drums

N. 21st STREET TRAFFIC CONTROL PLAN - PHASE 5 STA. 49+350 - 49+700

HWS Consulting Group Inc.  Omaha Office
10844 Old Mill Rd., Ste. 1
Omaha, NE 68154
Phone: (402) 333-5792
Fax: (402) 333-2248

Designed By: BWE	Checked By: RJK
Drawn By: HS	Date: 03-25-2002 Job No. 55-70-2003