



FHWA REG. NO.	STATE	PROJECT NO.	YEAR	SHEET NO.	TOTAL SHEETS
7	KANSAS	87 N-0199-01	2002	61	158


FED. AID NO. CMQ-N019(901)

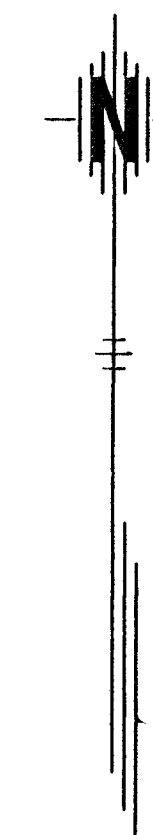

N. 21st STREET

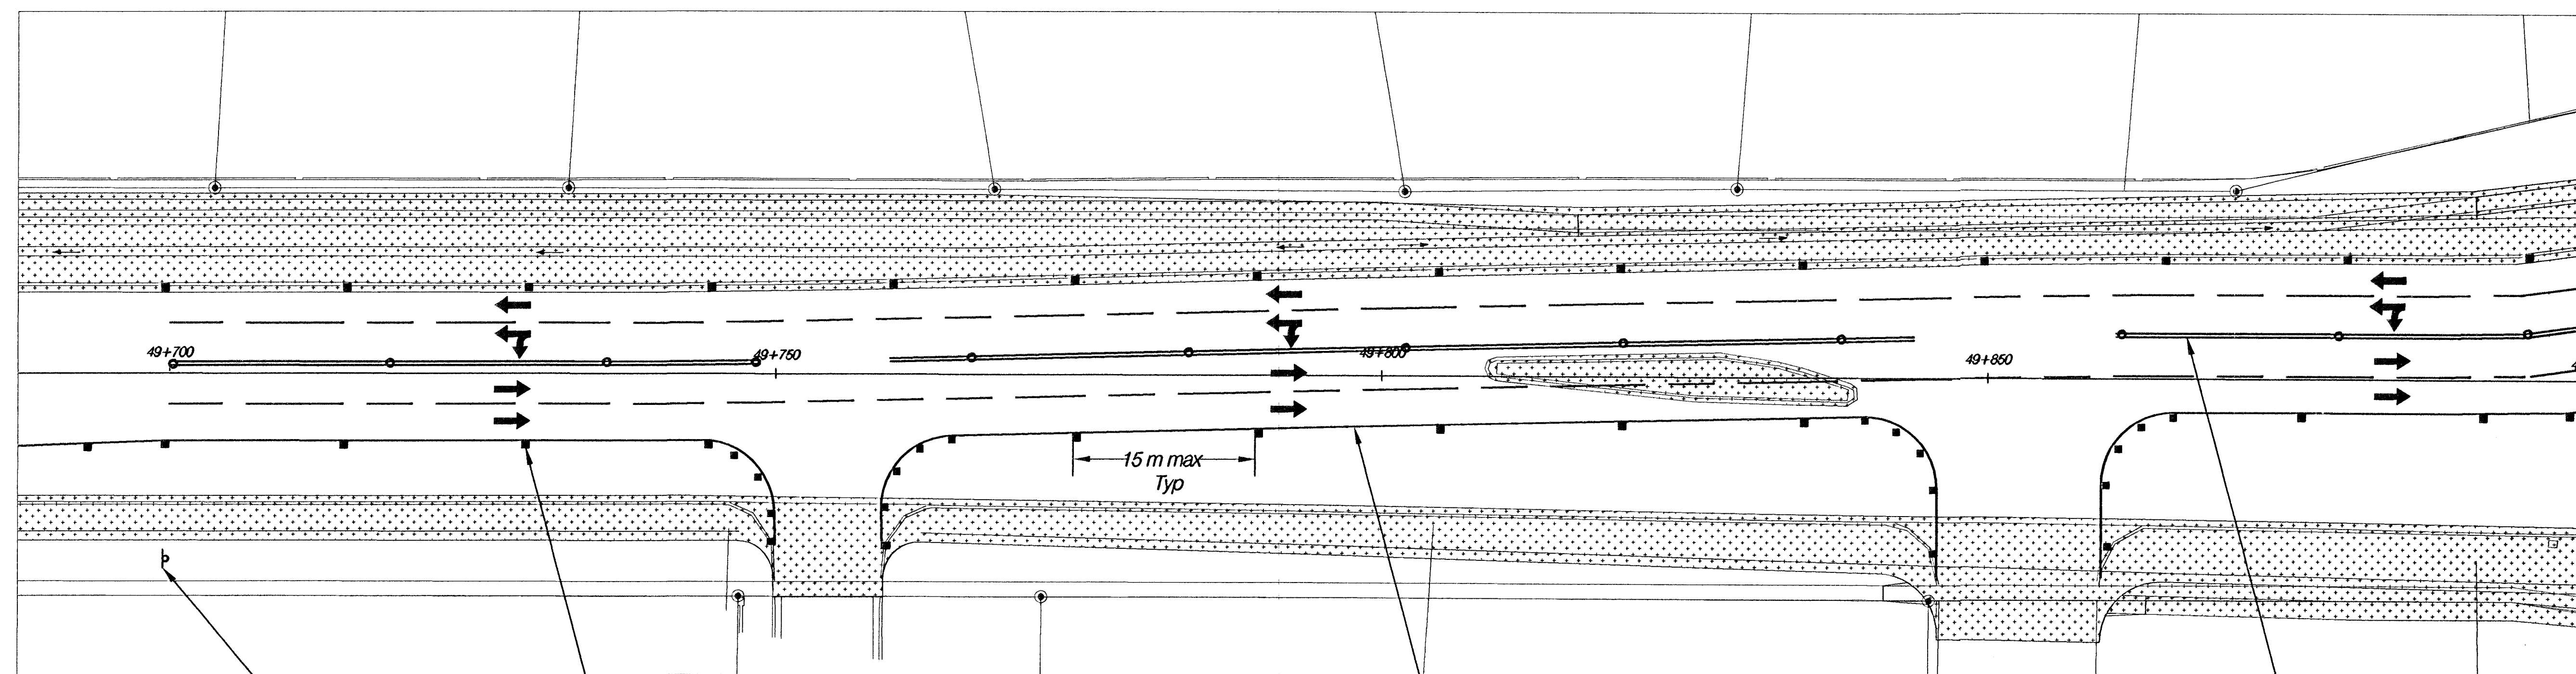

N. 21st STREET

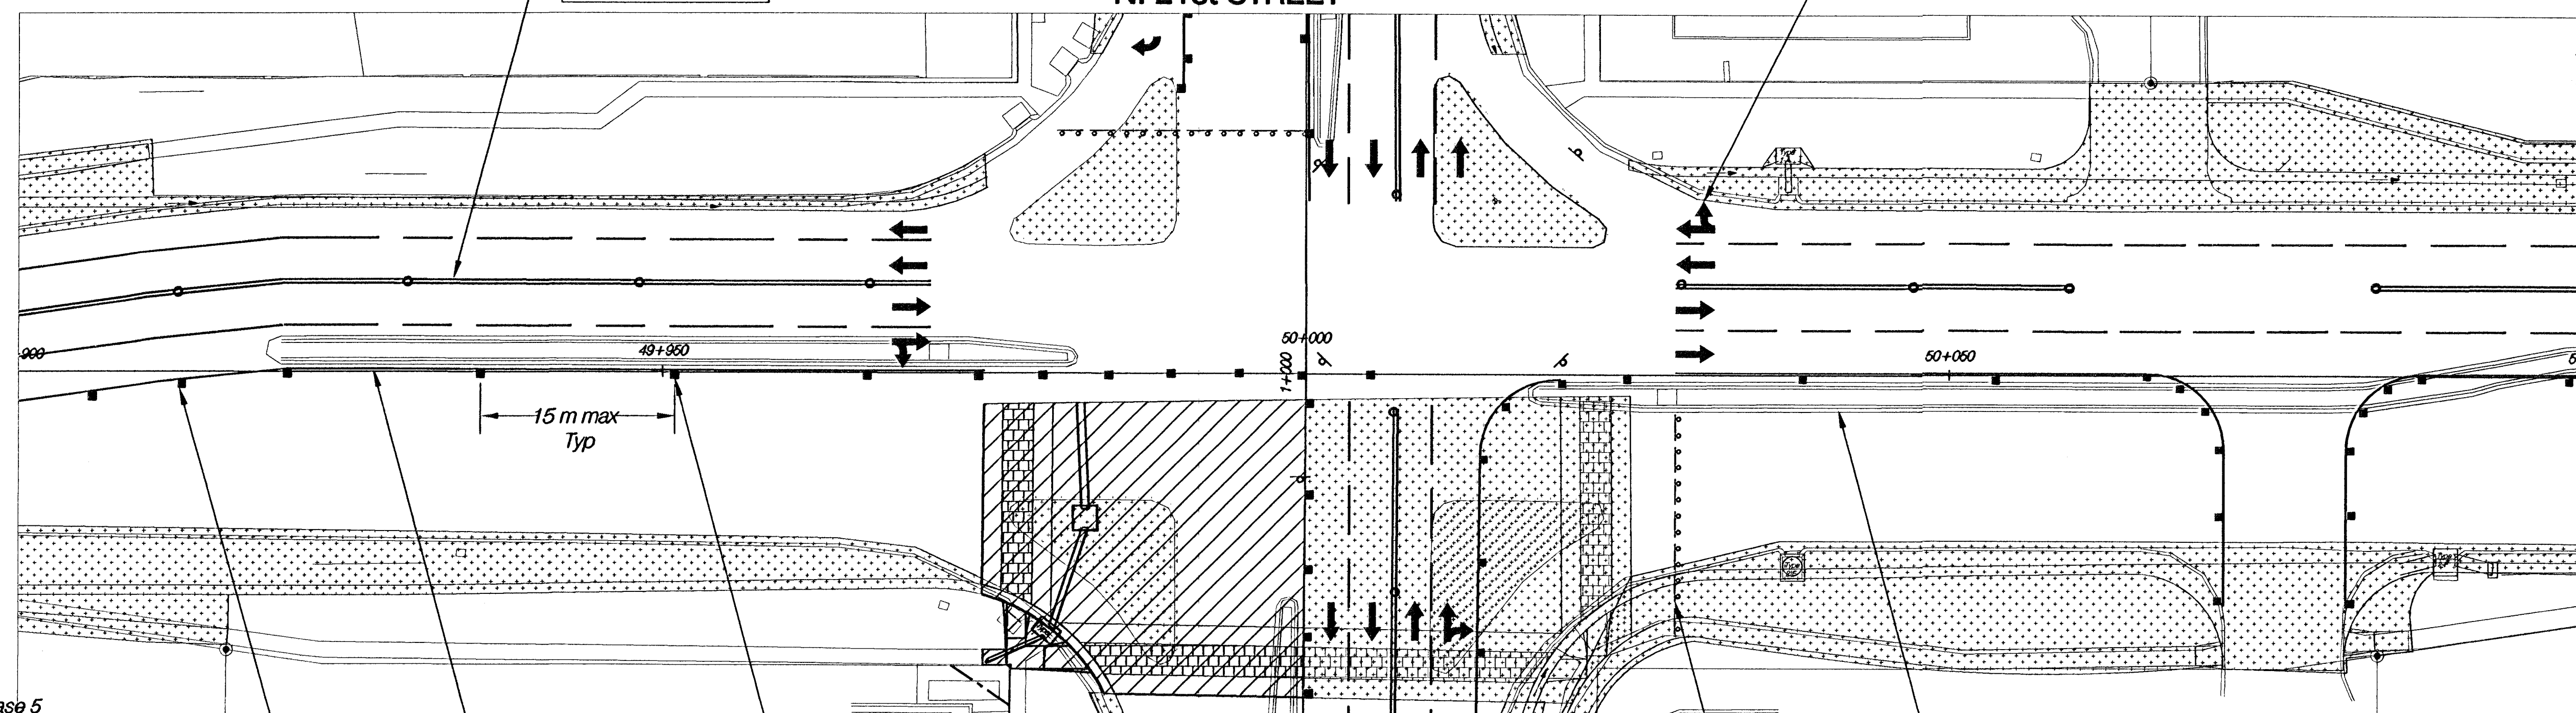

N. ROCK ROAD

Legend

- Area Under Construction In Phase 5
- Area Previously Constructed In Phase 4
- Temporary Asphalt - Previously Constructed in Phase 1
- Type III Barricade
- Channelizing Device (Drum)
- Tubular Marker

N. 21st STREET
TRAFFIC CONTROL PLAN - PHASE 5
STA. 49+700 - 50+100

HWS Consulting Group Inc.
 10844 Old Mill Rd., Ste. 1
 Omaha, NE 68154
 Phone: (402) 333-9792
 Fax: (402) 333-2248

Designed By: BME	Checked By: RJK
Drawn By: HJS	Date: 03-25-2002 Job No. 55-70-2003