
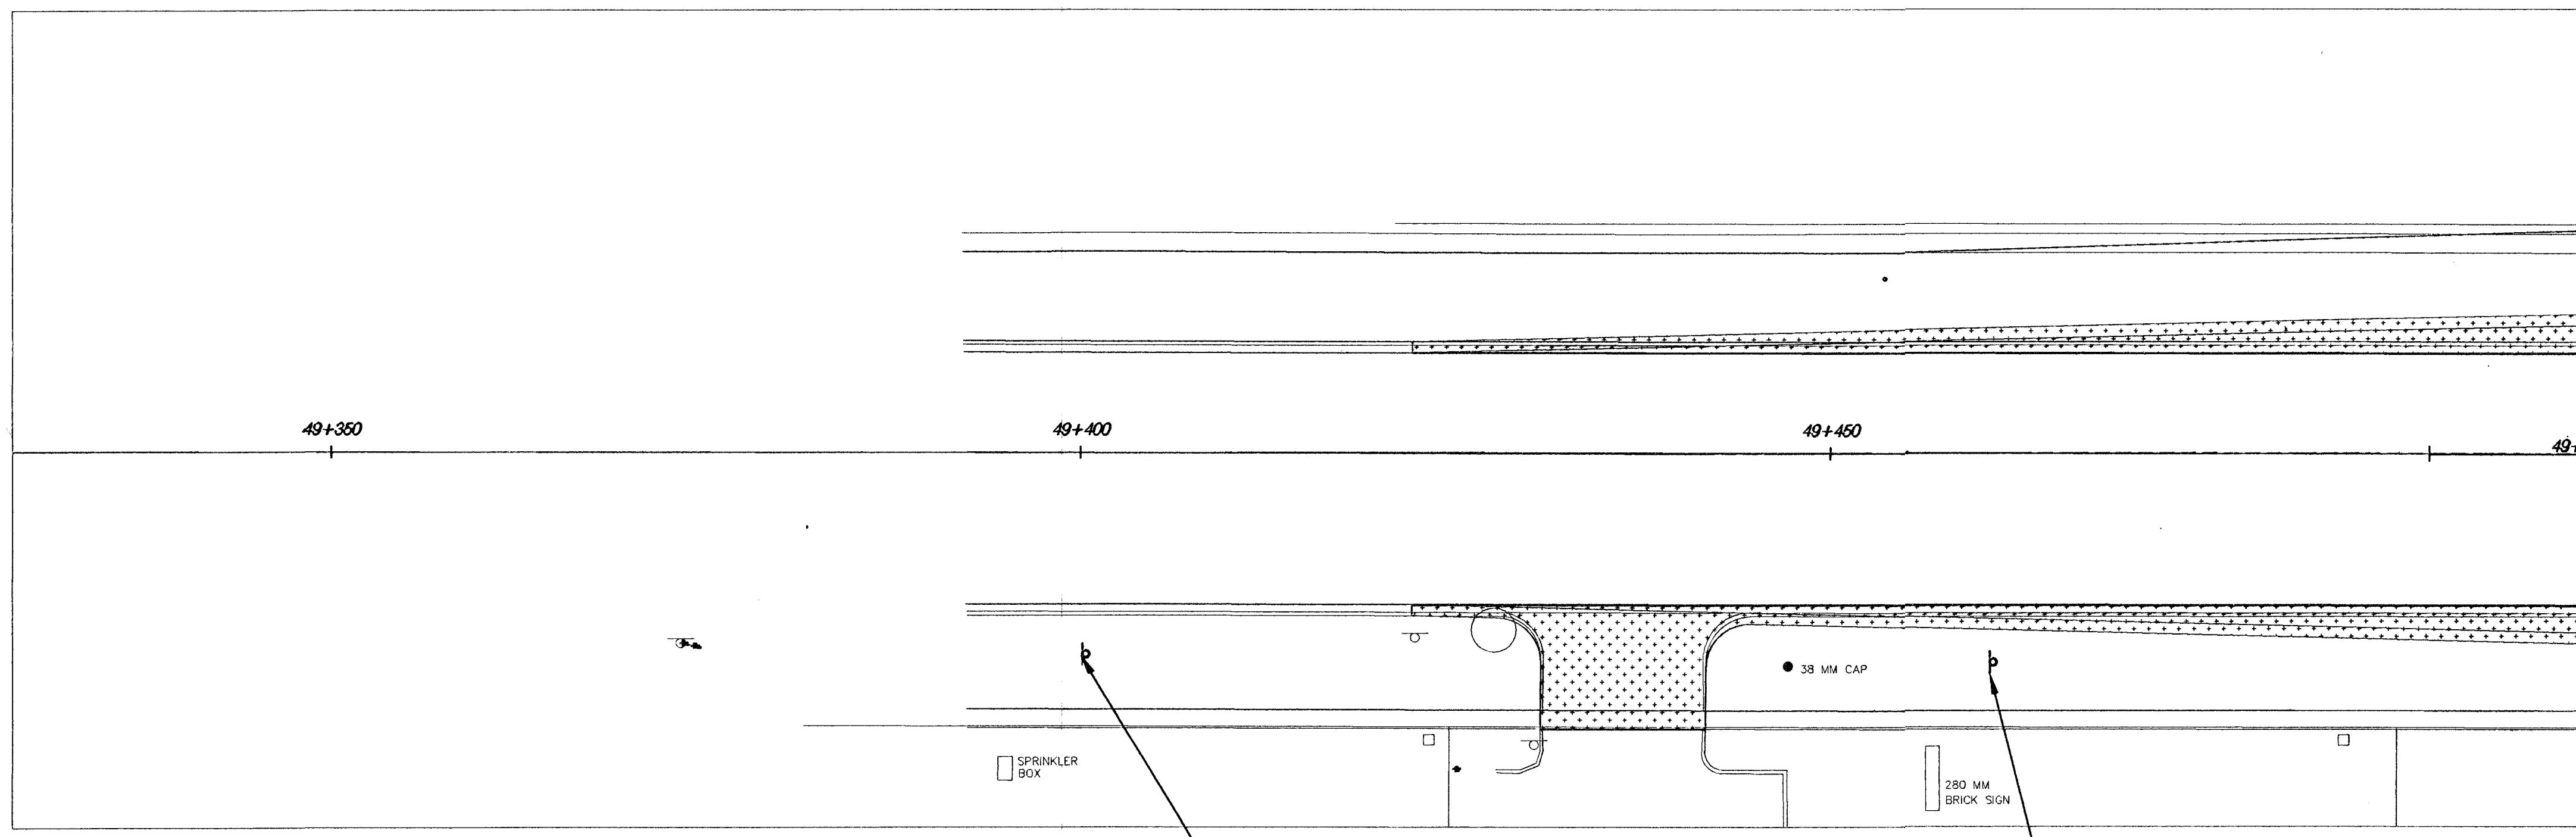



FHWA REG NO.	STATE	PROJECT NO.	YEAR	SHEET NO.	TOTAL SHEETS
7	KANSAS	87 N-0199-01	2002	64	158

FED. AID NO. CMQ-NO19(201)

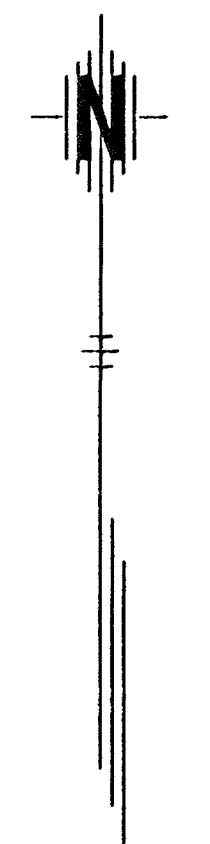

W20-1
"Road Work Ahead"
on 4x4 Wood Post

W9-2
on 4x4
Wood Post

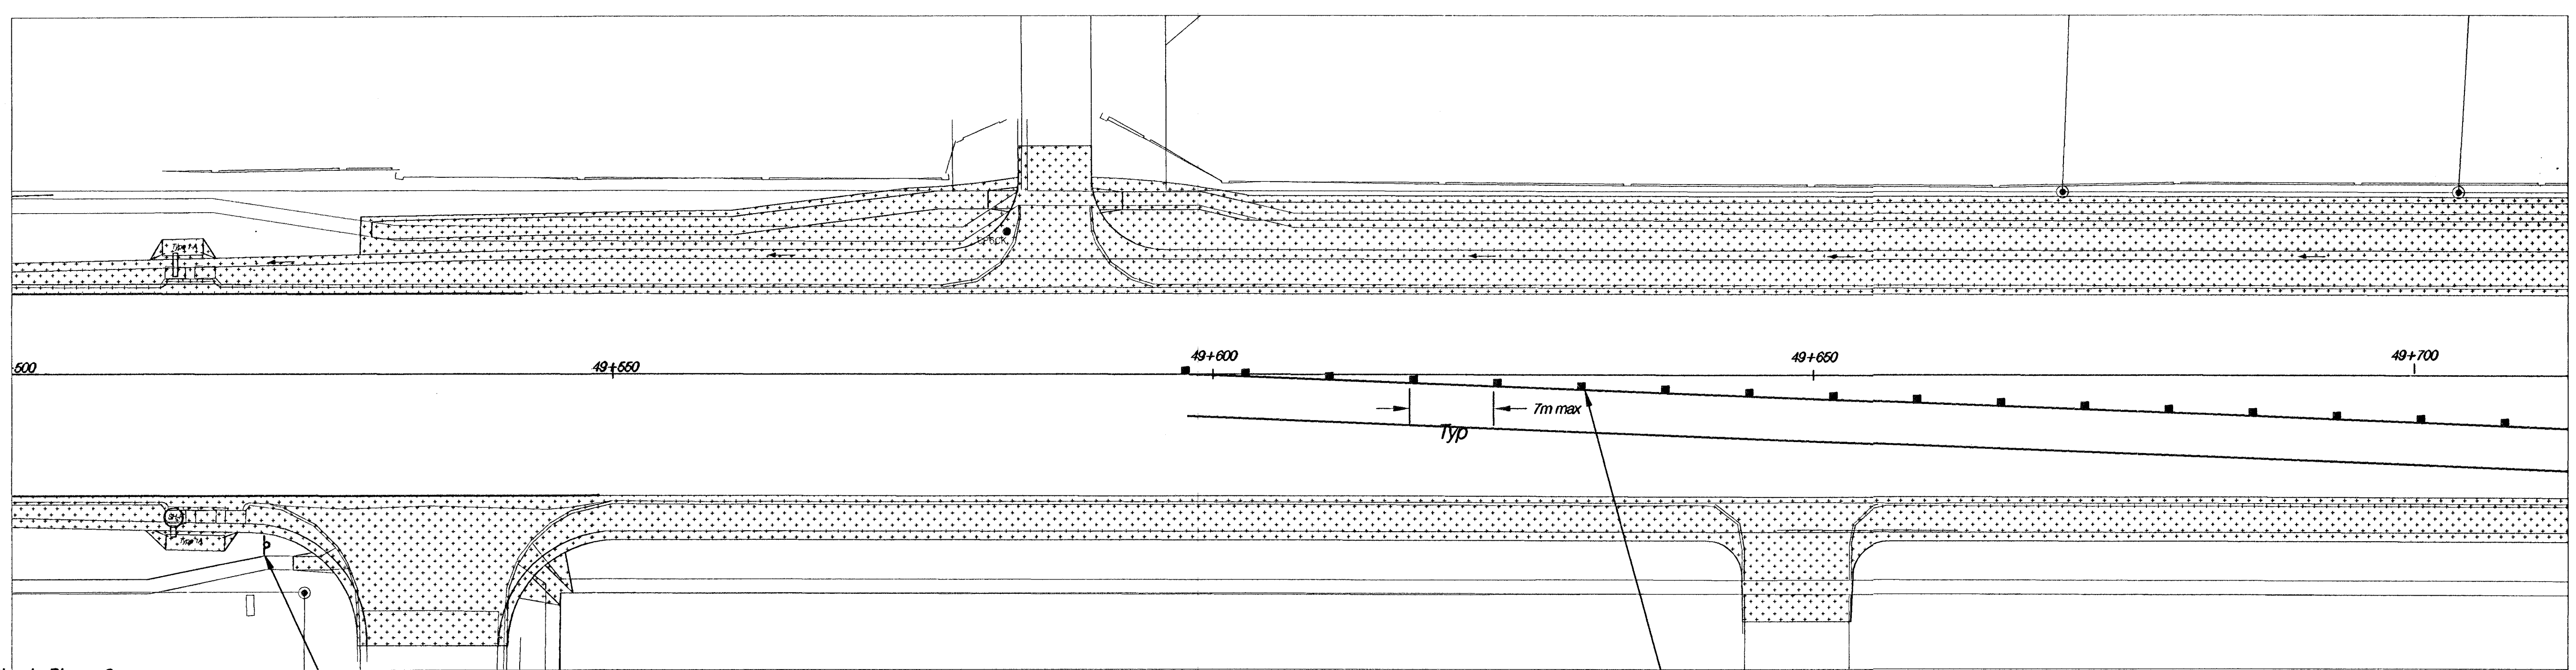

15 Drums

W4-2 And W13-1
"30 mph" on 4x4
Wood Post

Legend

- Area Under Construction In Phase 6
- Area Previously Constructed In Phase 4 and 5
- Temporary Asphalt - Previously Constructed in Phase 1
- Type III Barricade
- Channelizing Device (Drum)
- Tubular Marker

N. 21st STREET
TRAFFIC CONTROL PLAN - PHASE 6
STA. 49+350 - 49+700

HWS Consulting Group Inc.
Omaha Office
10844 Old Mill Rd., Ste 1
Omaha, NE 68154
Phone: (402) 333-5792
Fax: (402) 333-2248

Designed By: BWE	Checked By: RJK
Drawn By: HS	Date: 03-25-2002 Job No. 55-70-2003