



FHWA REG NO.	STATE	PROJECT NO.	YEAR	SHEET NO.	TOTAL SHEETS
7	KANSAS	87 N-0199-01	2002	65	158


FED. AID NO. CMQ-N019(901)

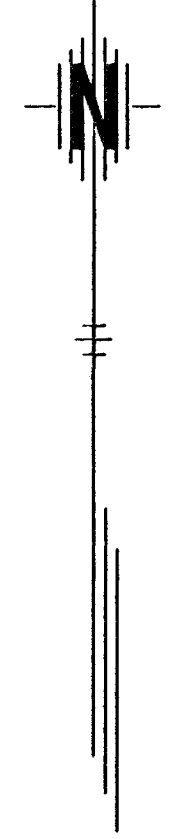

N. 21st STREET

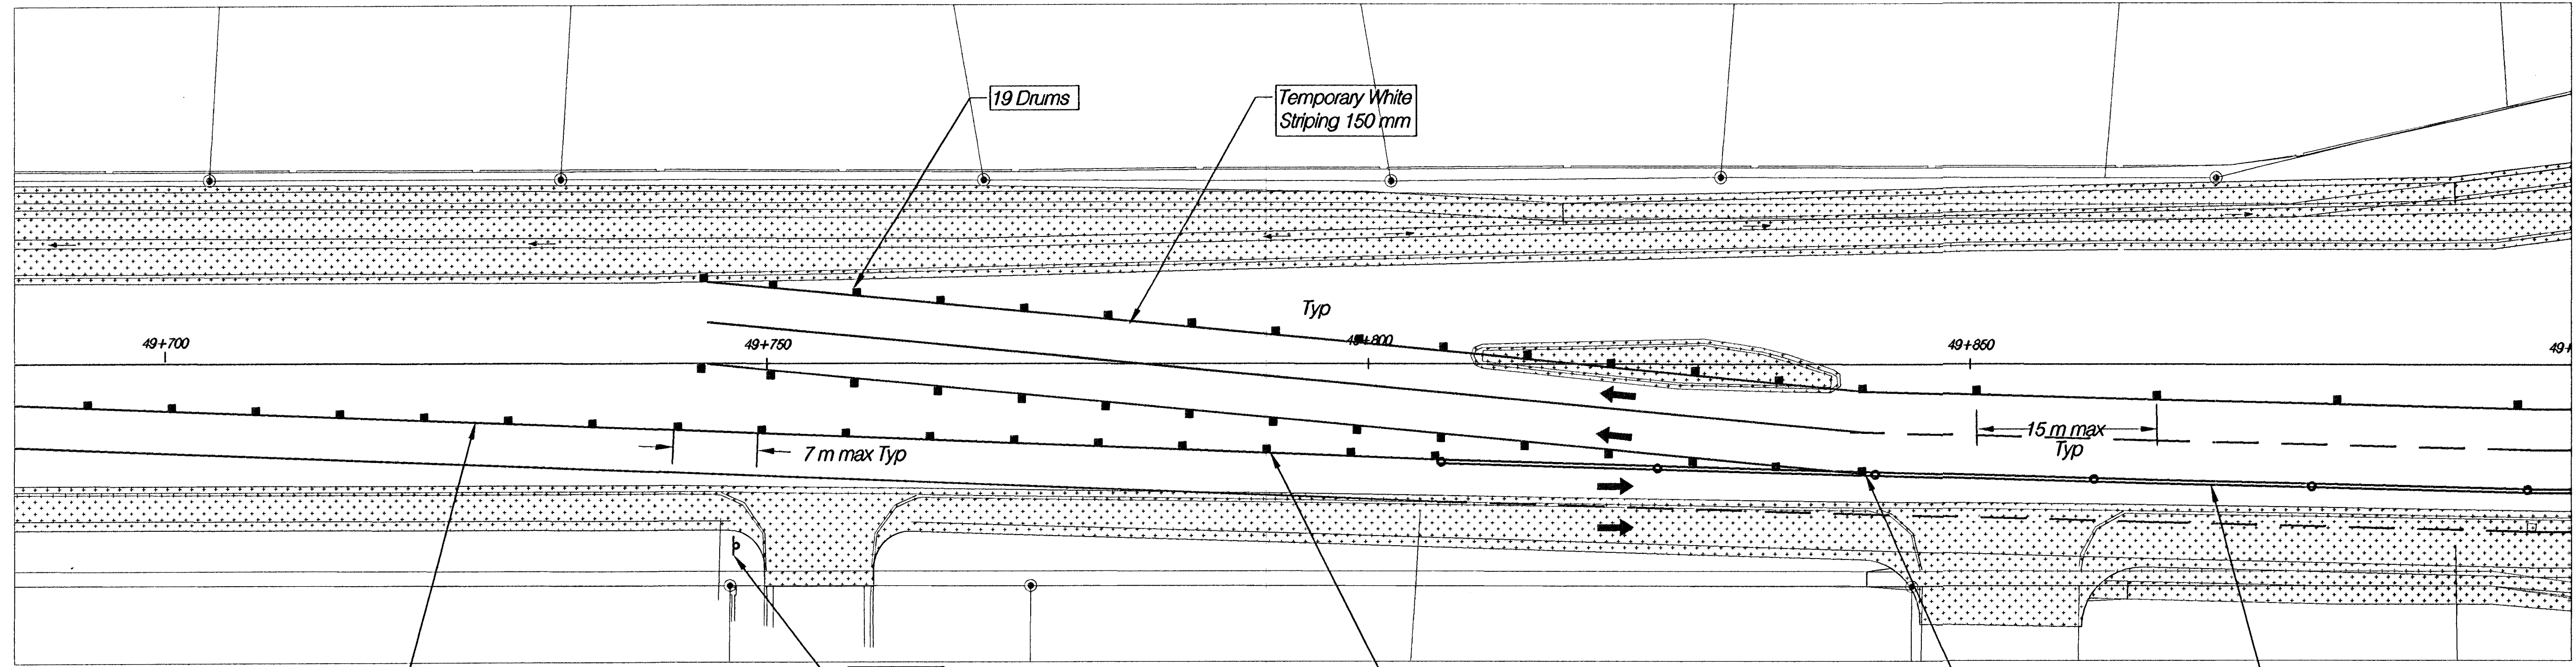

N. 21st STREET

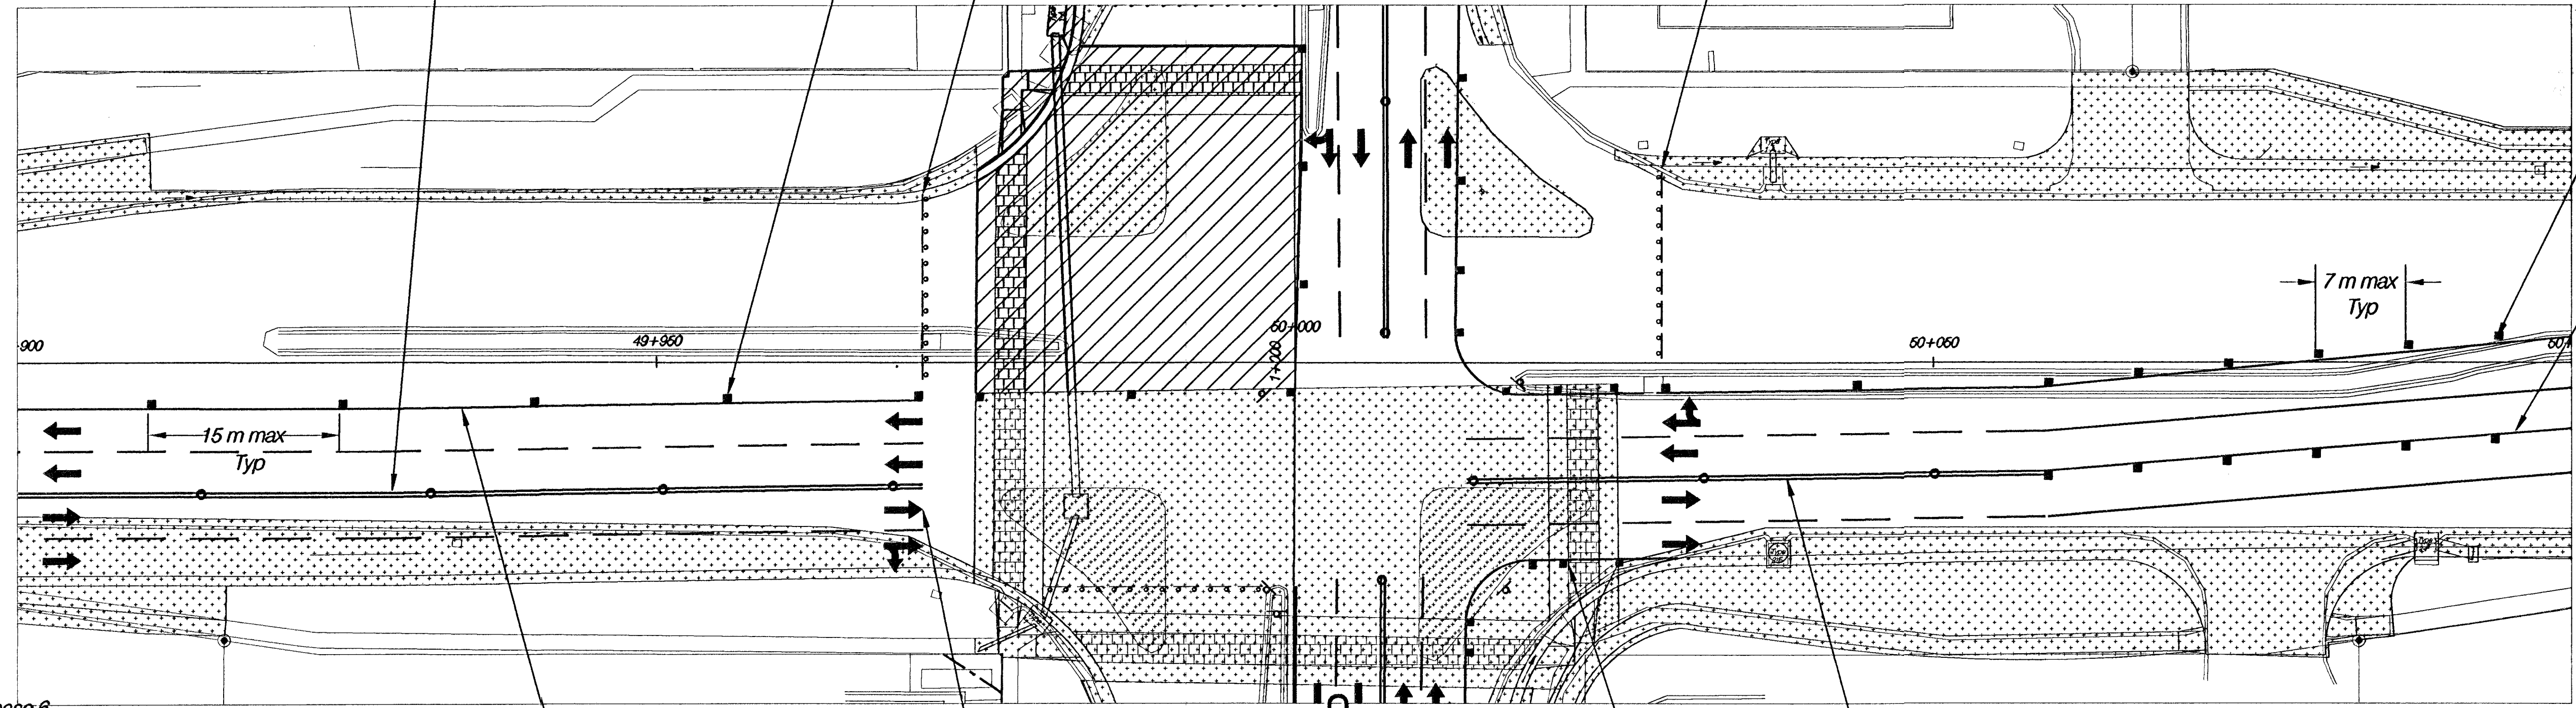

N. ROCK ROAD

Pavement Markings Are For
Information Purposes Only
And Are Not To Be Installed

Legend

- Area Under Construction In Phase 6
- Area Previously Constructed In Phase 4 and 5
- Temporary Asphalt - Previously Constructed in Phase 1
- Type III Barricade
- Channellizing Device (Drum)
- Tubular Marker

N. 21st STREET
TRAFFIC CONTROL PLAN - PHASE 6
STA. 49+700 - 50+100

HWS
 Consulting Group Inc.

Omaha Office
 10844 Old Mill Rd., Ste 1
 Omaha, NE 68154
 Phone: (402) 333-5792
 Fax: (402) 333-2248

Designed By: BWE	Checked By: RJK	
Drawn By: HS	Date: 03-25-2002	Job No. 55-70-2003