


PROJECT NO. 87 N-0199-01 SHEET NO. 71 TOTAL SHEETS 158
DESIGNED BY: BWE CHECKED BY: RJK
DRAWN BY: HS DATE: 03-25-2002 JOB NO. 55-70-2003

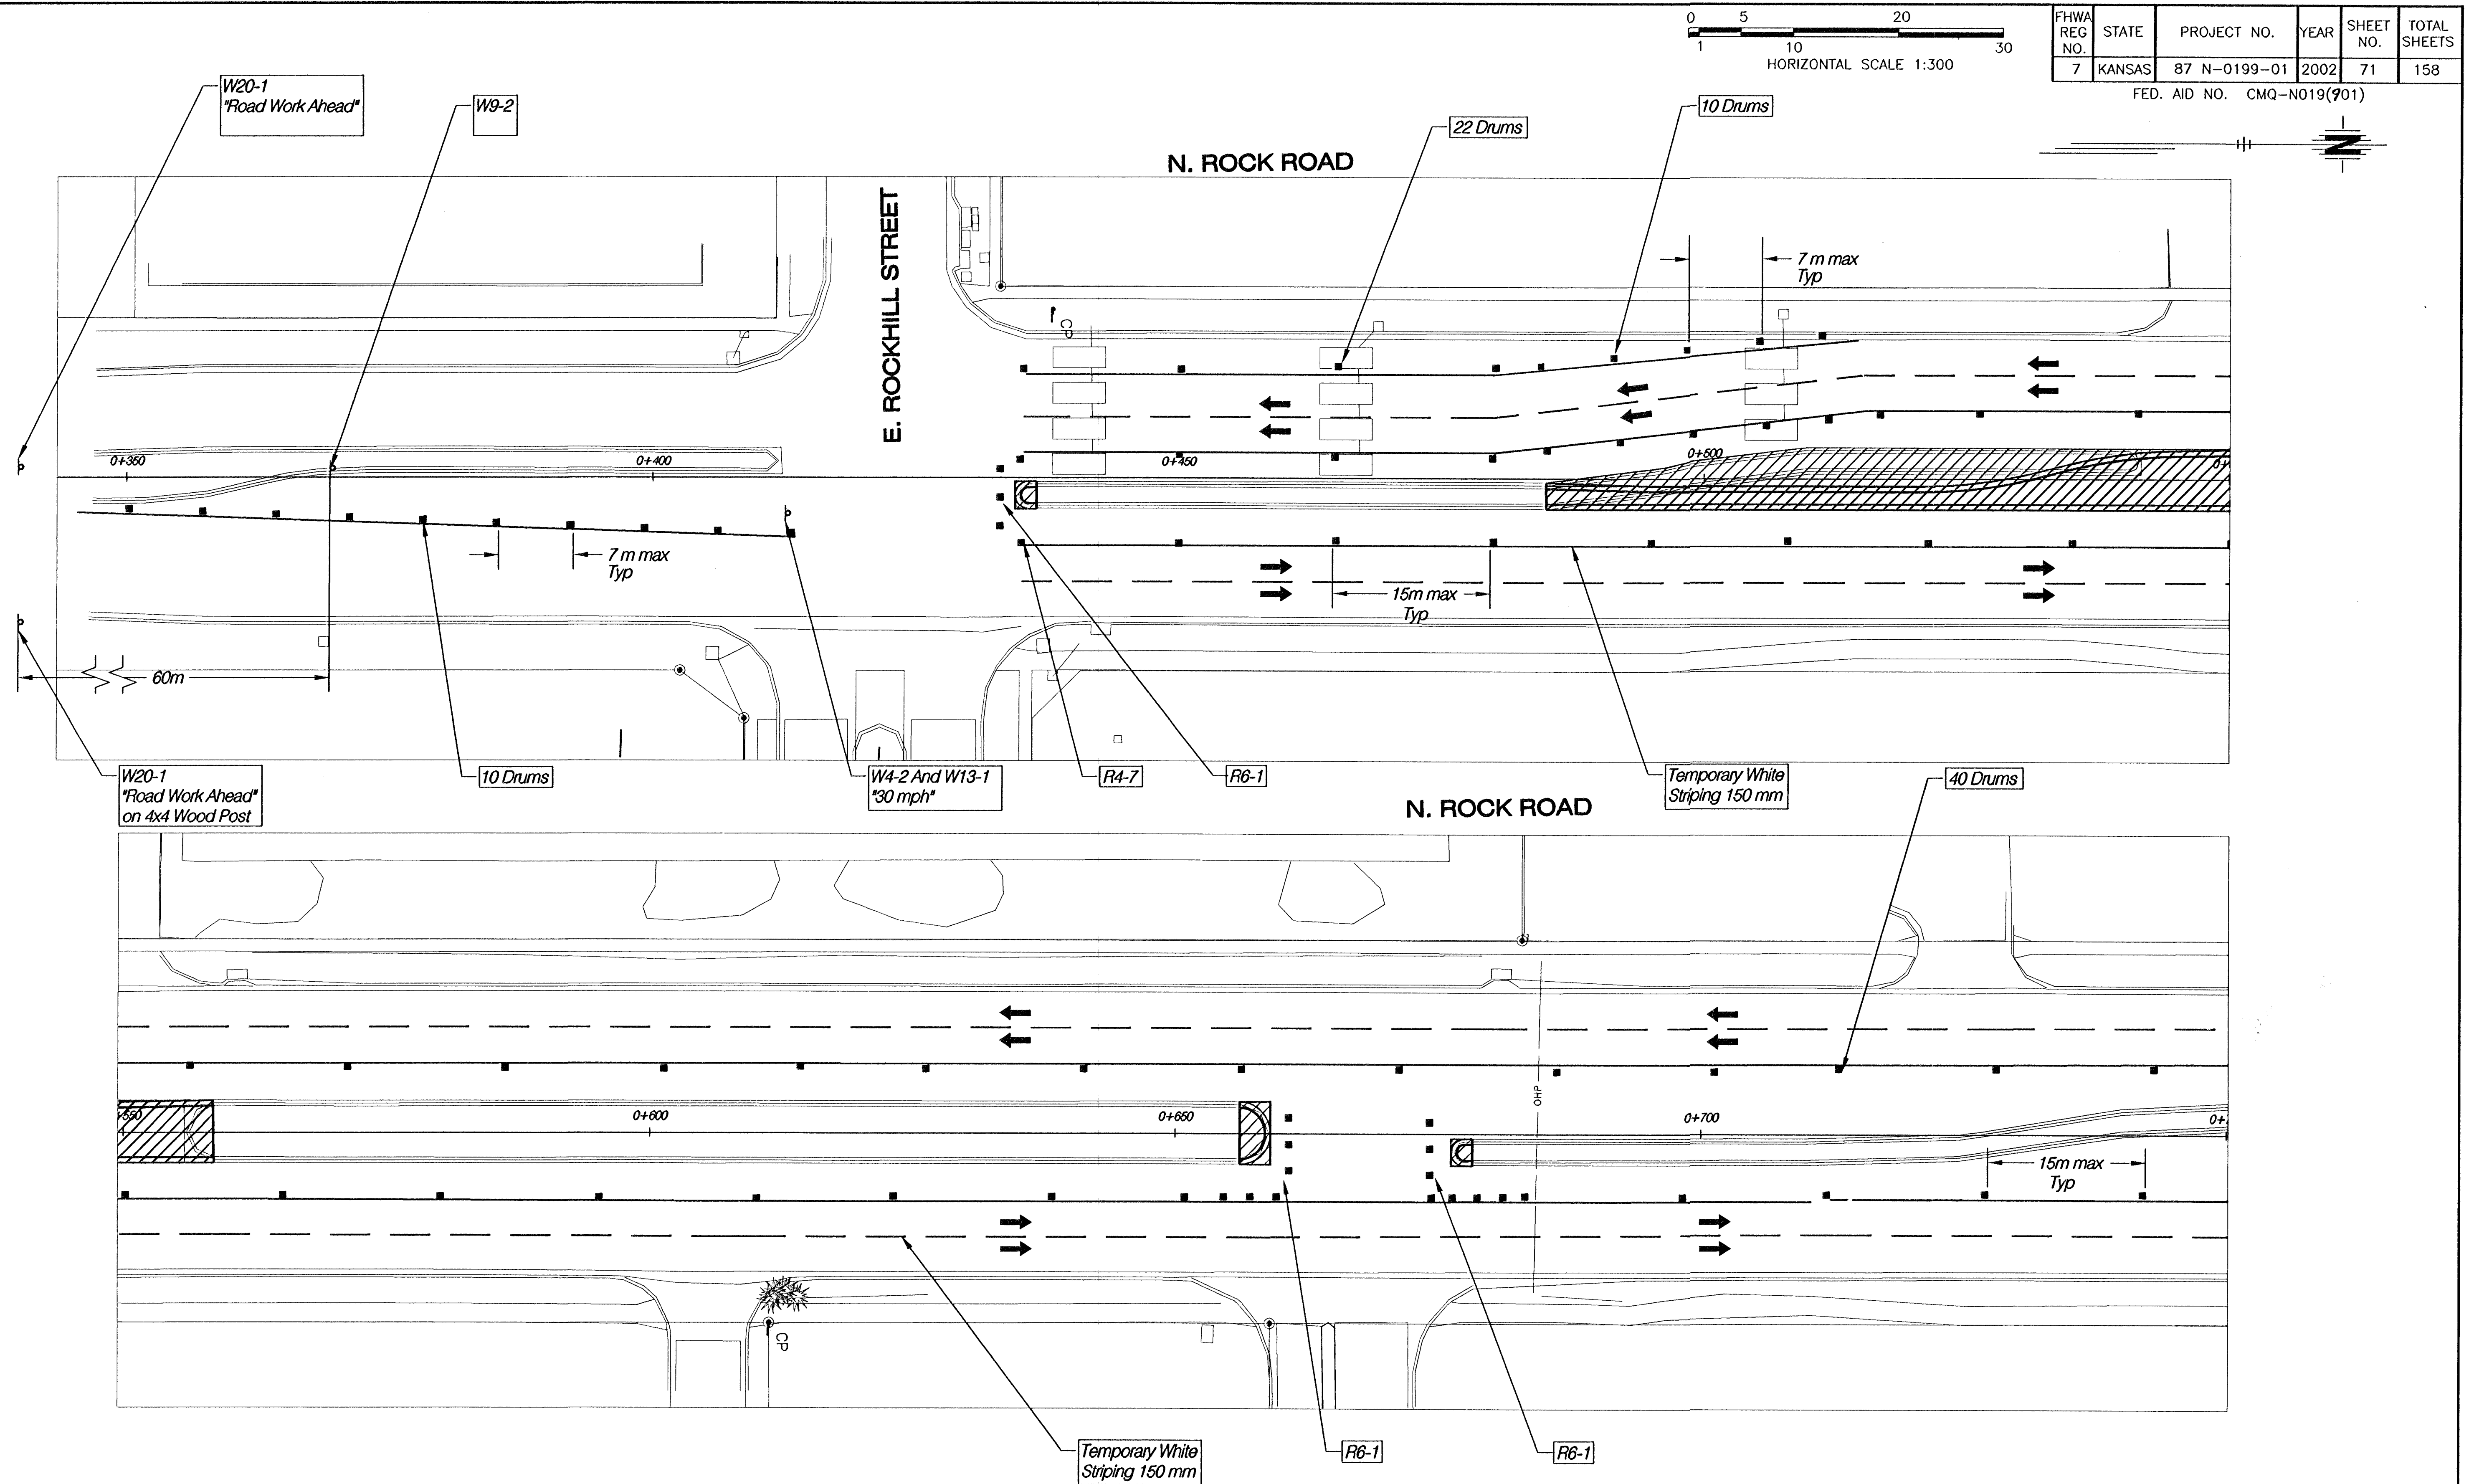

Legend

- Area Under Construction In Phase 8
N. 21st STREET Sta. 49+473.698 to Sta. 50+242.794
- Area Previously Constructed (Phases 1,2,3,4,5,6 & 7)
- Type III Barricade
- Channelizing Device (Drum)

1. Remove Existing Striping And Previous Temporary Striping. Place New Temporary Striping.
2. Move Traffic To Outside Lanes
3. Sawcut And Remove Existing Pavement At Proposed Median Locations
4. Construct Median Curb & Gutter, Median Surfacing And Median Landscaping

N. ROCK ROAD
PHASE 8
STA. 0+350 - 0+750

HWS
Consulting Group Inc.

Omaha Office
10844 Old Mill Rd., Ste 1
Omaha, NE 68154
Phone: (402) 333-5792
Fax: (402) 333-2248

Designed By: BWE
Checked By: RJK
Drawn By: HS
Date: 03-25-2002
Job No. 55-70-2003