

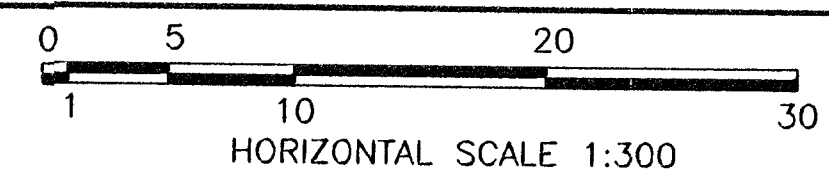


PROJECT NO. 87 N-0199-01, SHEET NO. 75, TOTAL SHEETS 158, DATE 03-25-2002, DESIGNED BY RJK, DRAWN BY HS, CHECKED BY RJK, DATE 03-25-2002, JOB NO. 55-70-2003

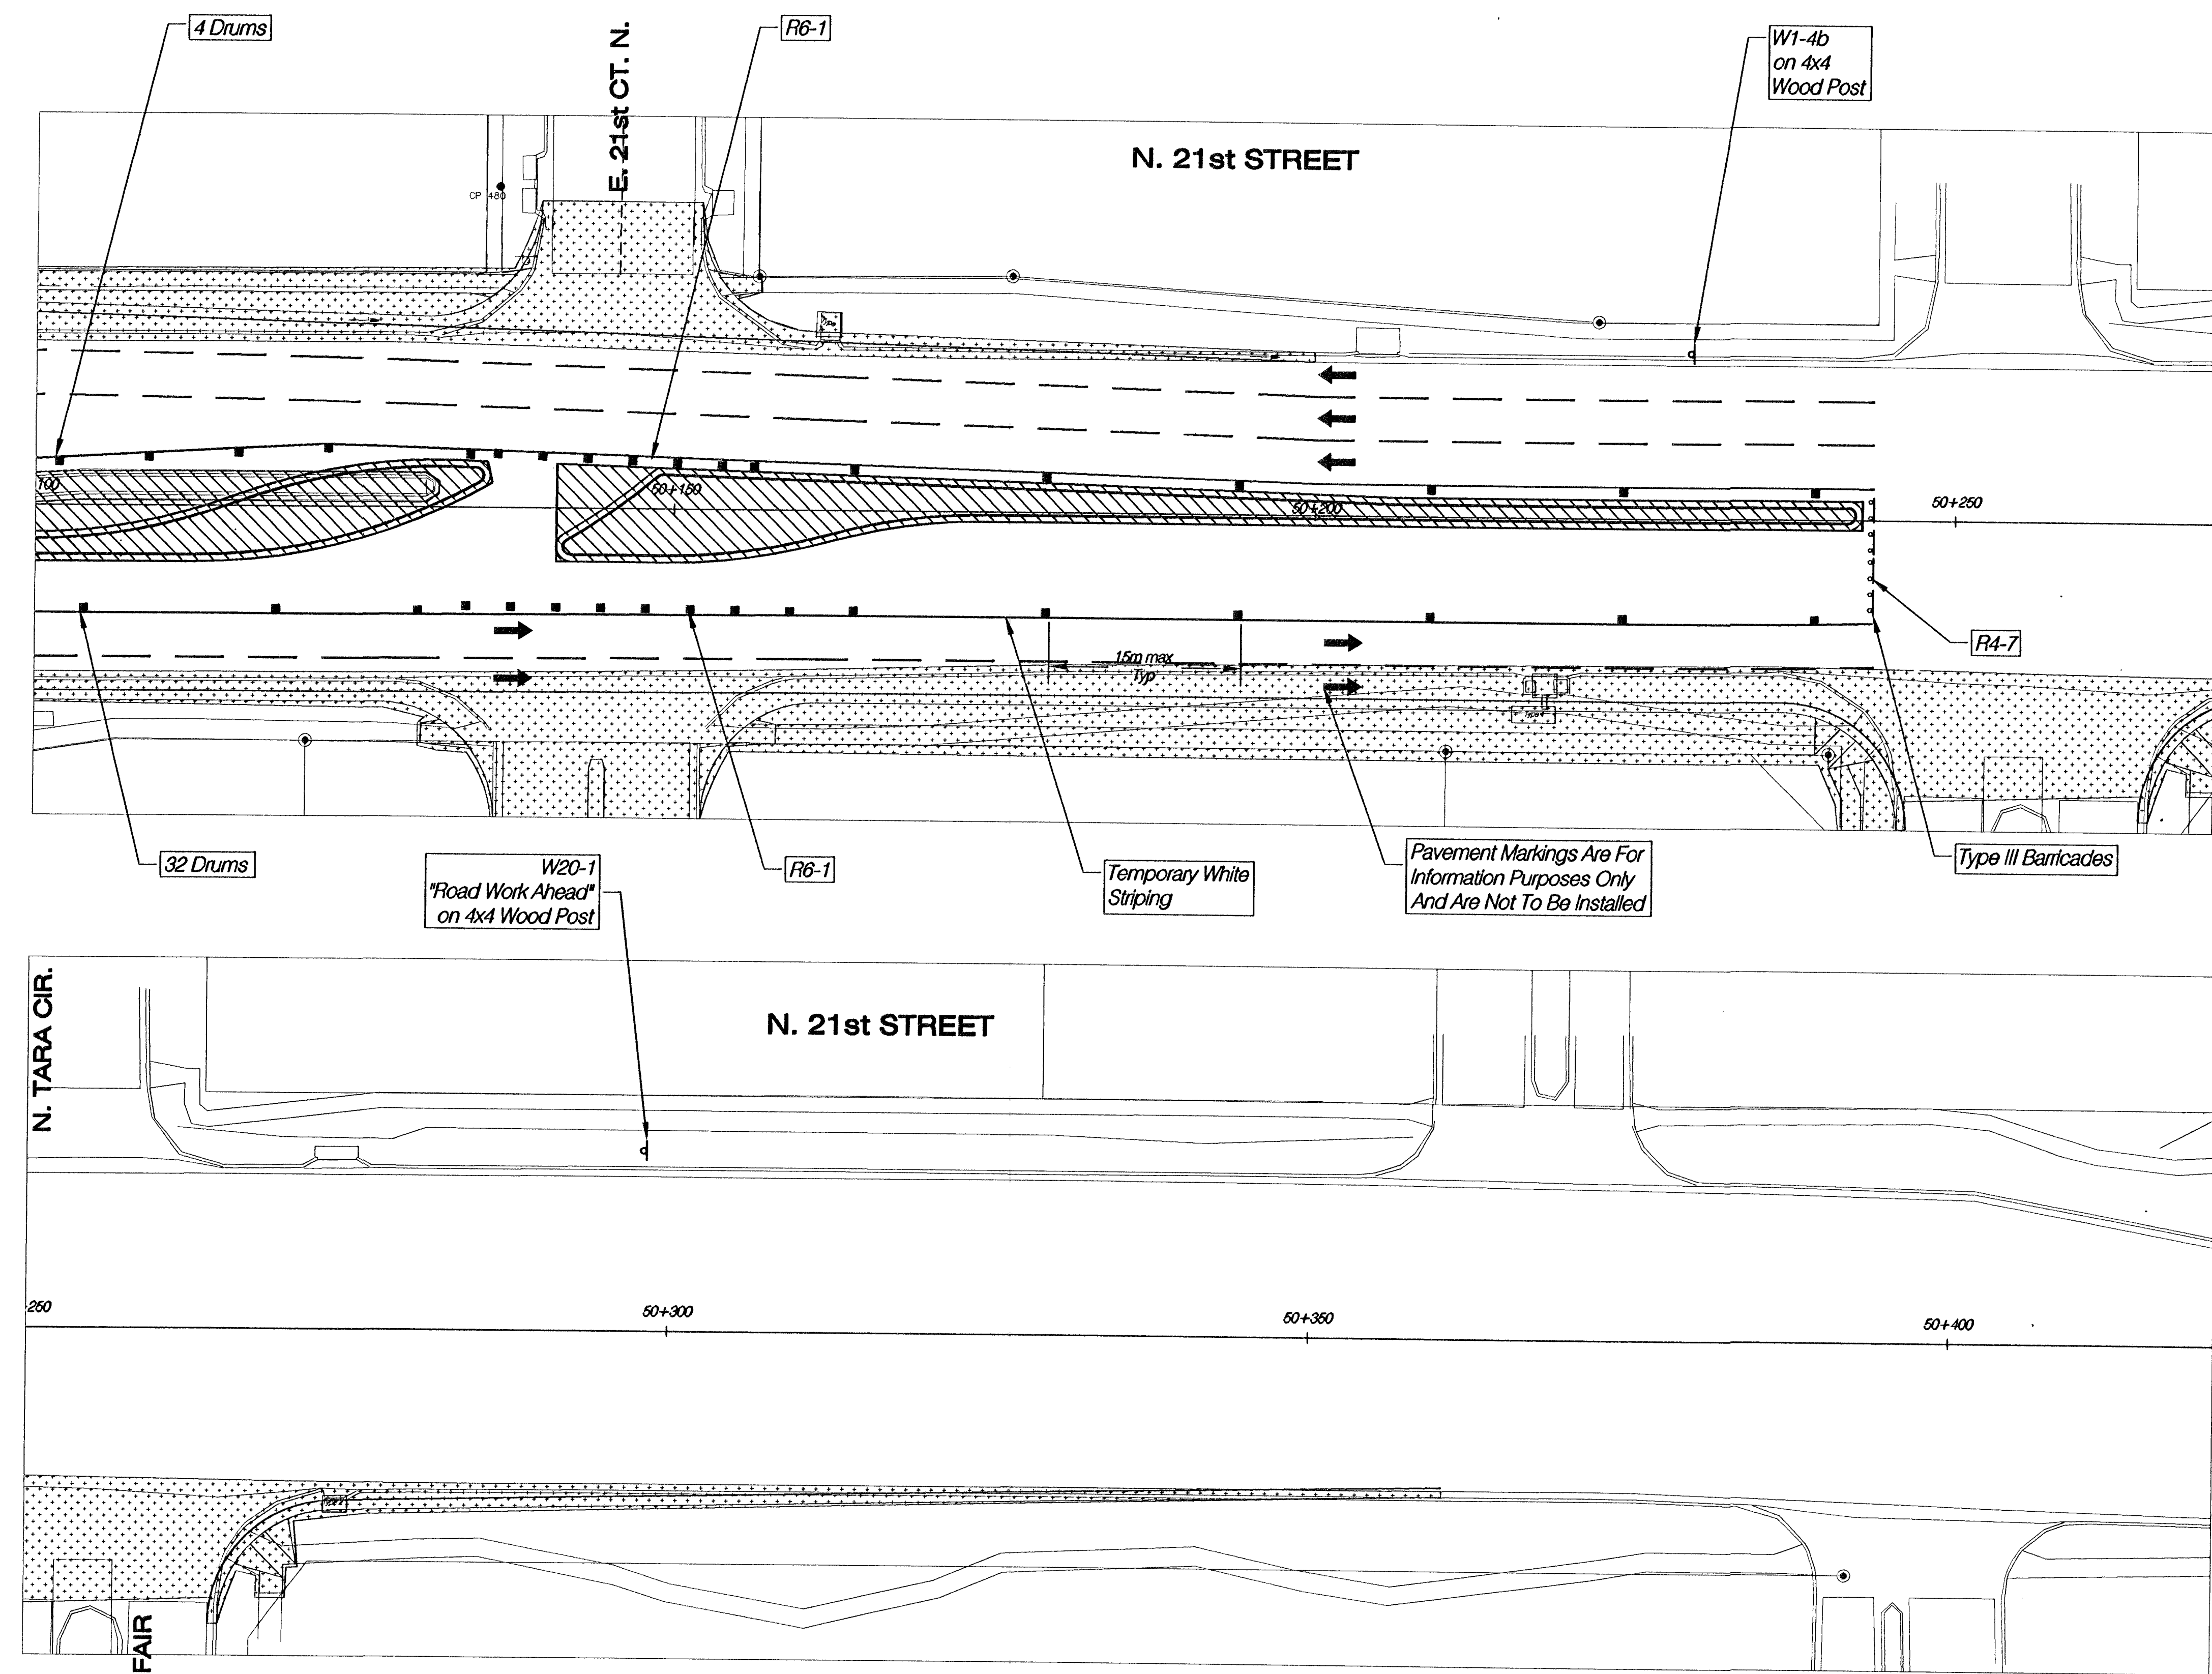

FHWA REG NO.	STATE	PROJECT NO.	YEAR	SHEET NO.	TOTAL SHEETS
7	KANSAS	87 N-0199-01	2002	75	158

FED. AID NO. CMQ-N019(901)

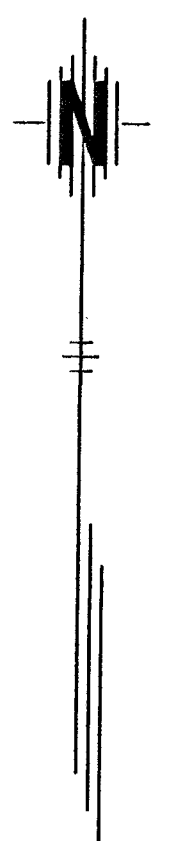

- Legend**
- Area Under Construction In Phase 8
N. 21st STREET Sta. 49+473.698 to Sta. 50+242.794
 - Area Previously Constructed (Phases 1,2,3,4,5,6 & 7)
 - Type III Barricade
 - Channelizing Device (Drum)

N. 21st STREET
TRAFFIC CONTROL PLAN - PHASE 8
STA. 50+100 - 50+400

HWS Consulting Group Inc.
10844 Old Mill Rd., Ste 1
Omaha, NE 68114
Phone: (402) 333-5792
Fax: (402) 333-2248

Designed By: BWE
Drawn By: HS
Checked By: RJK
Date: 03-25-2002
Job No. 55-70-2003