

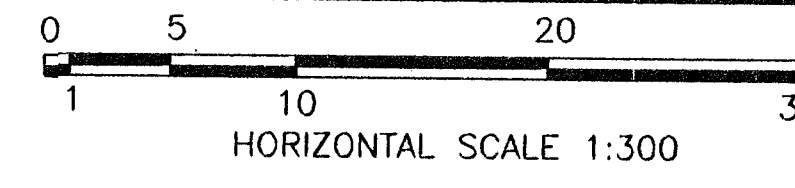


PROJECT NO. 87 N-0199-01, SHEET NO. 76 OF 158, DATE: 03/25/2002, DRAWN BY: H.S., CHECKED BY: R.J.K., DESIGNED BY: B.W.E., SCALE: 1"=300'

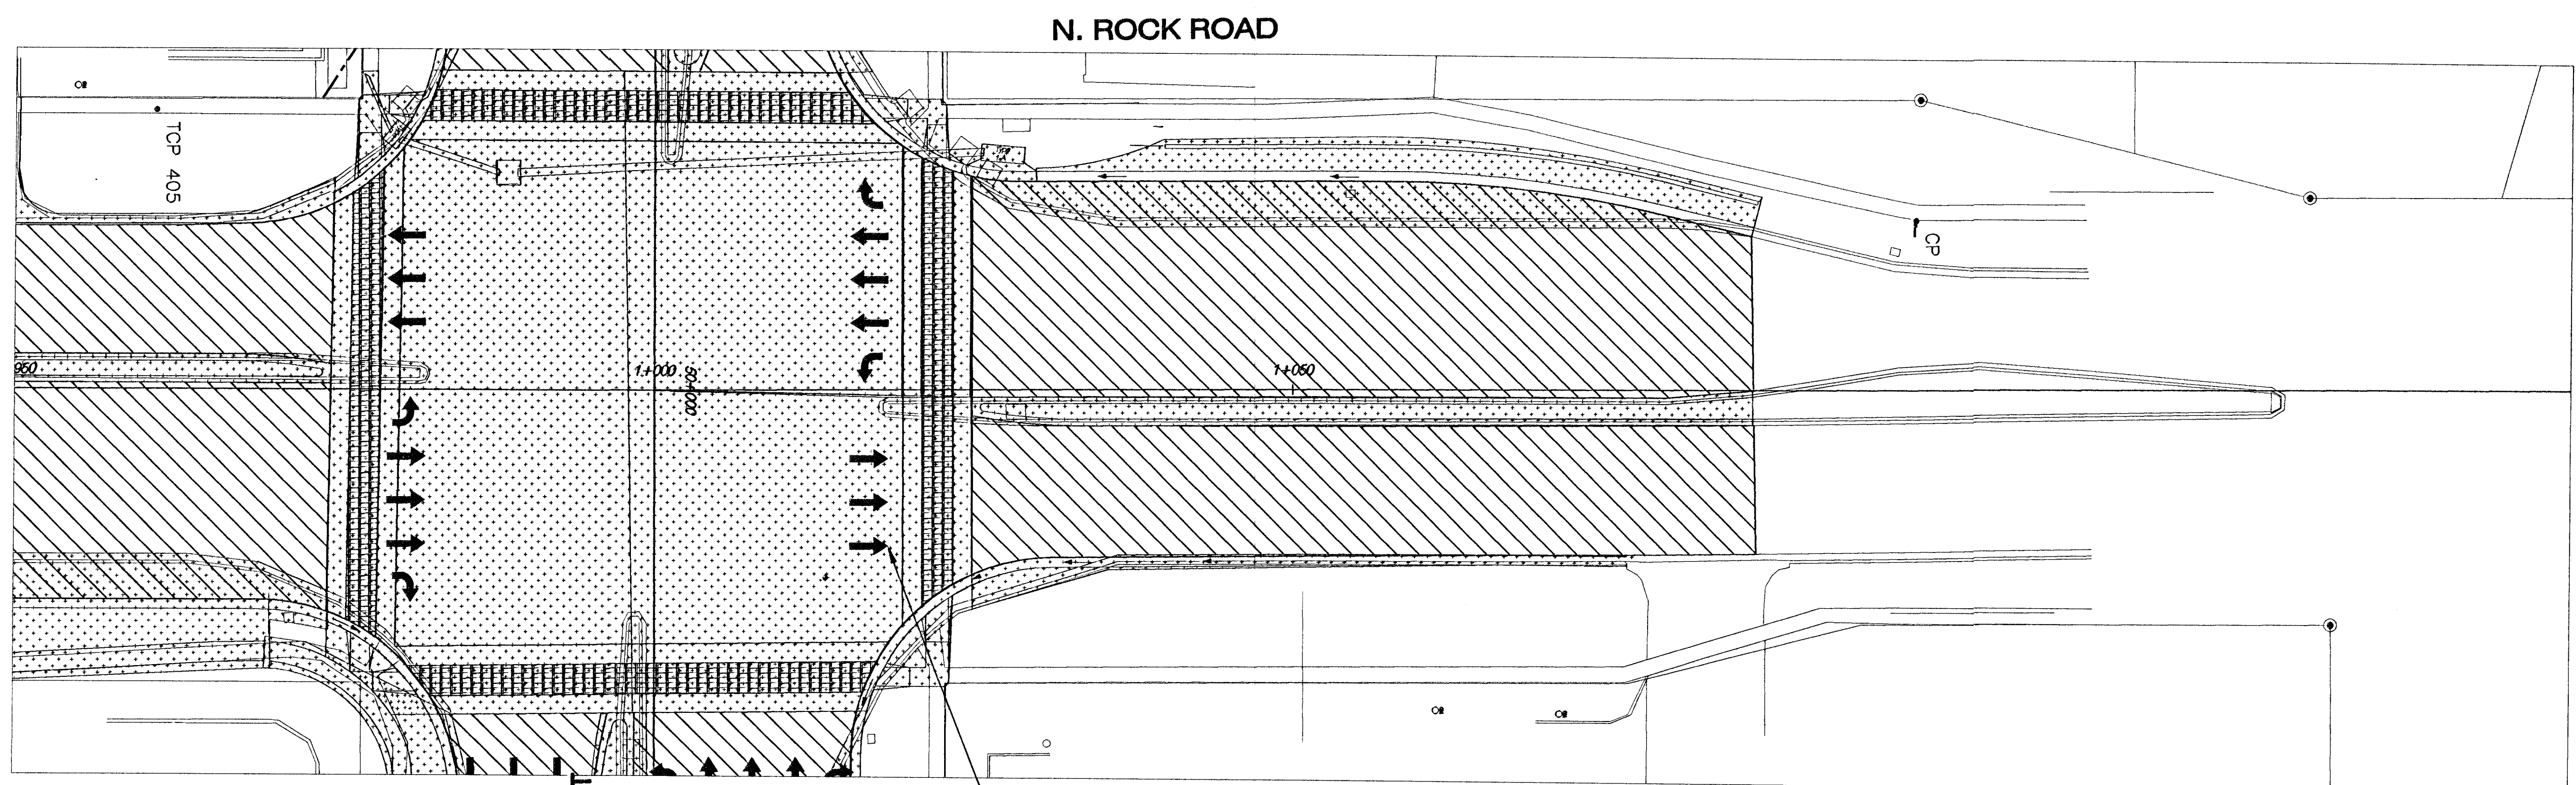

FHWA REG NO.	STATE	PROJECT NO.	YEAR	SHEET NO.	TOTAL SHEETS
7	KANSAS	87 N-0199-01	2002	76	158

FED. AID NO. CMQ-NO19(901)

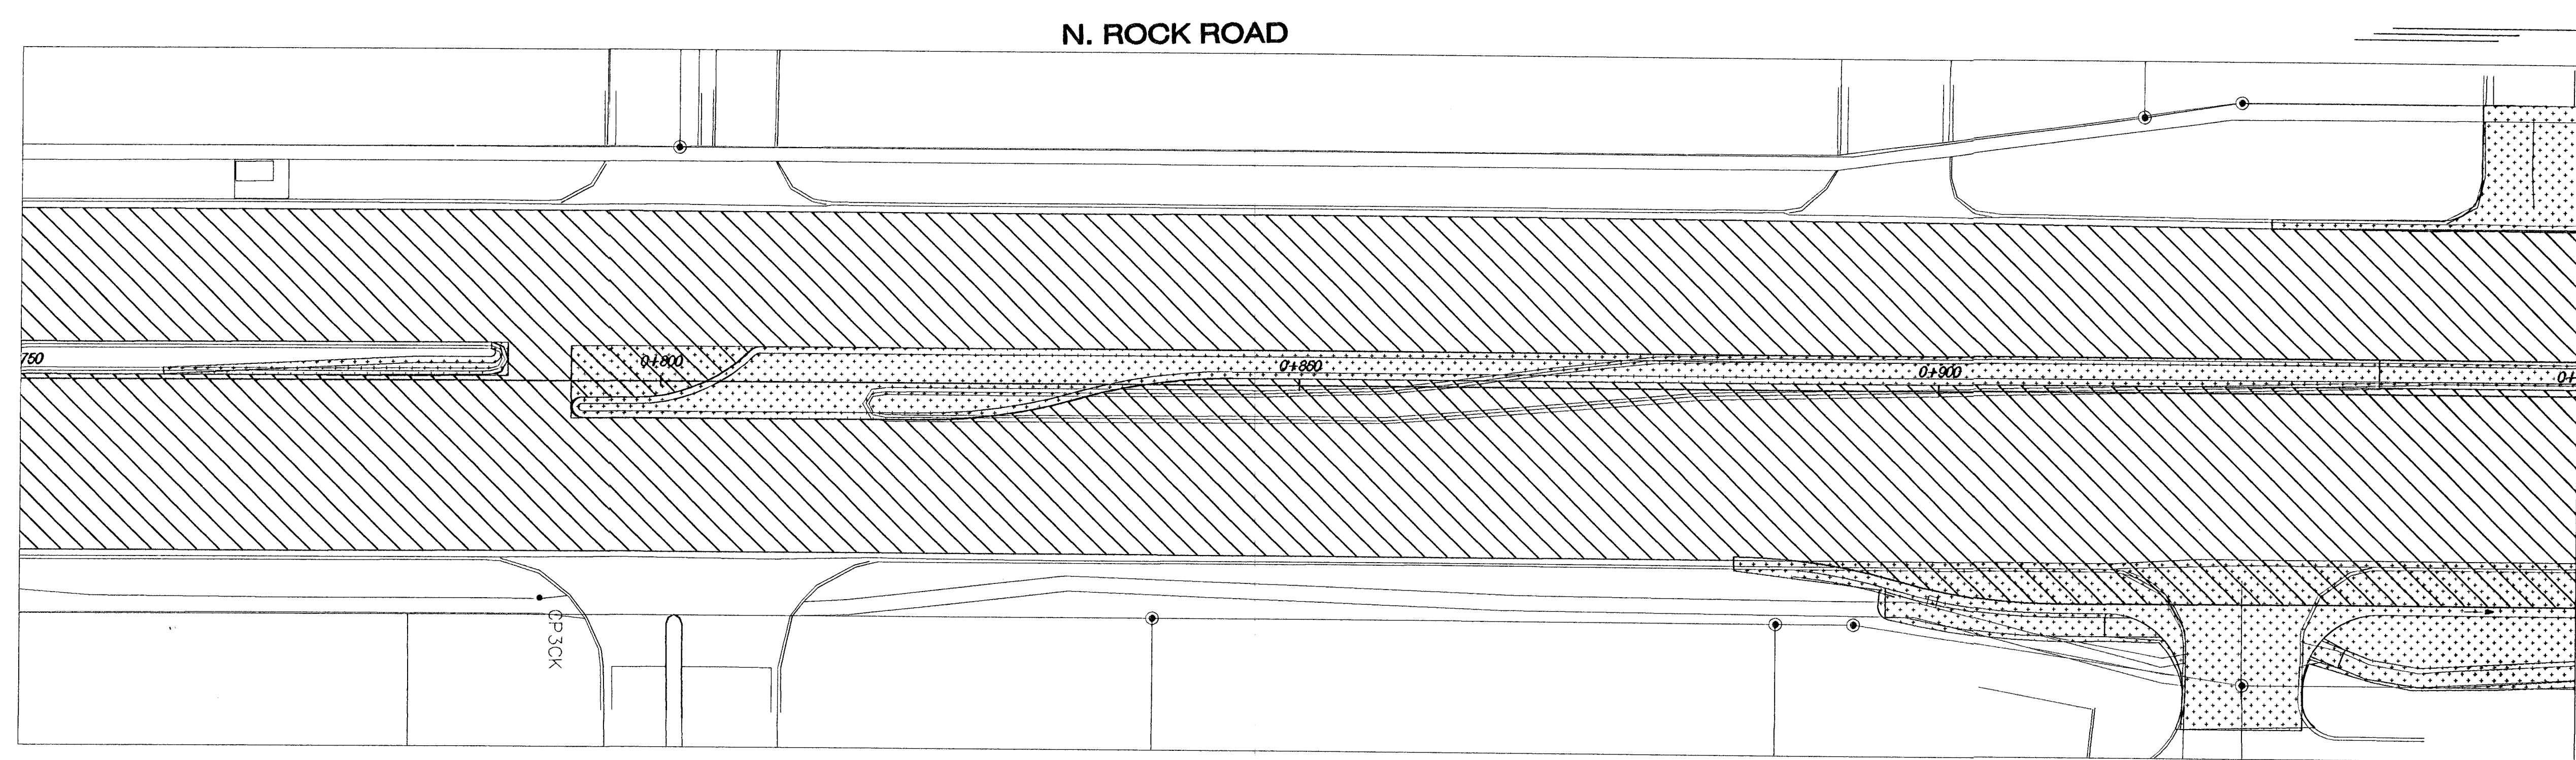

Legend

- Area Under Construction In Phase 9
N. 21st STREET Sta. 49+422.160 to Sta. 50+360.751
- Area Previously Constructed (Phases 1,2,3,4,5,6,7 & 8)

Pavement Markings Are For
Information Purposes Only
And Are Not To Be Installed

Contractor Shall Maintain 2 Lanes Of Traffic In Each
Direction. Contractor Shall Submit A Traffic Control Plan
For This Phase To The City For Approval.

N. ROCK ROAD
TRAFFIC CONTROL PLAN - PHASE 9
STA. 0+750 - 1+150

HWS
Consulting Group Inc.
Omaha Office
10844 Old Mill Rd., Ste. 1
Omaha, NE 68154
Phone: (402) 333-5792
Fax: (402) 333-2249

Designed By: BWE	Checked By: RJK
Drawn By: HS	Date: 03-25-2002 Job No. 55-70-2003