



N. 21st STREET

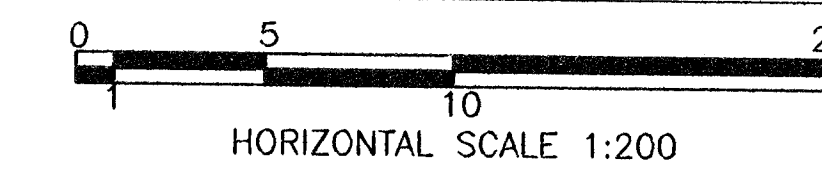

FHWA REG. NO.	STATE	PROJECT NO.	YEAR	SHEET NO.	TOTAL SHEETS
7	KANSAS	87 N-0199-01	2002	86	158

FED. AID NO. - CMQ-N019(901)

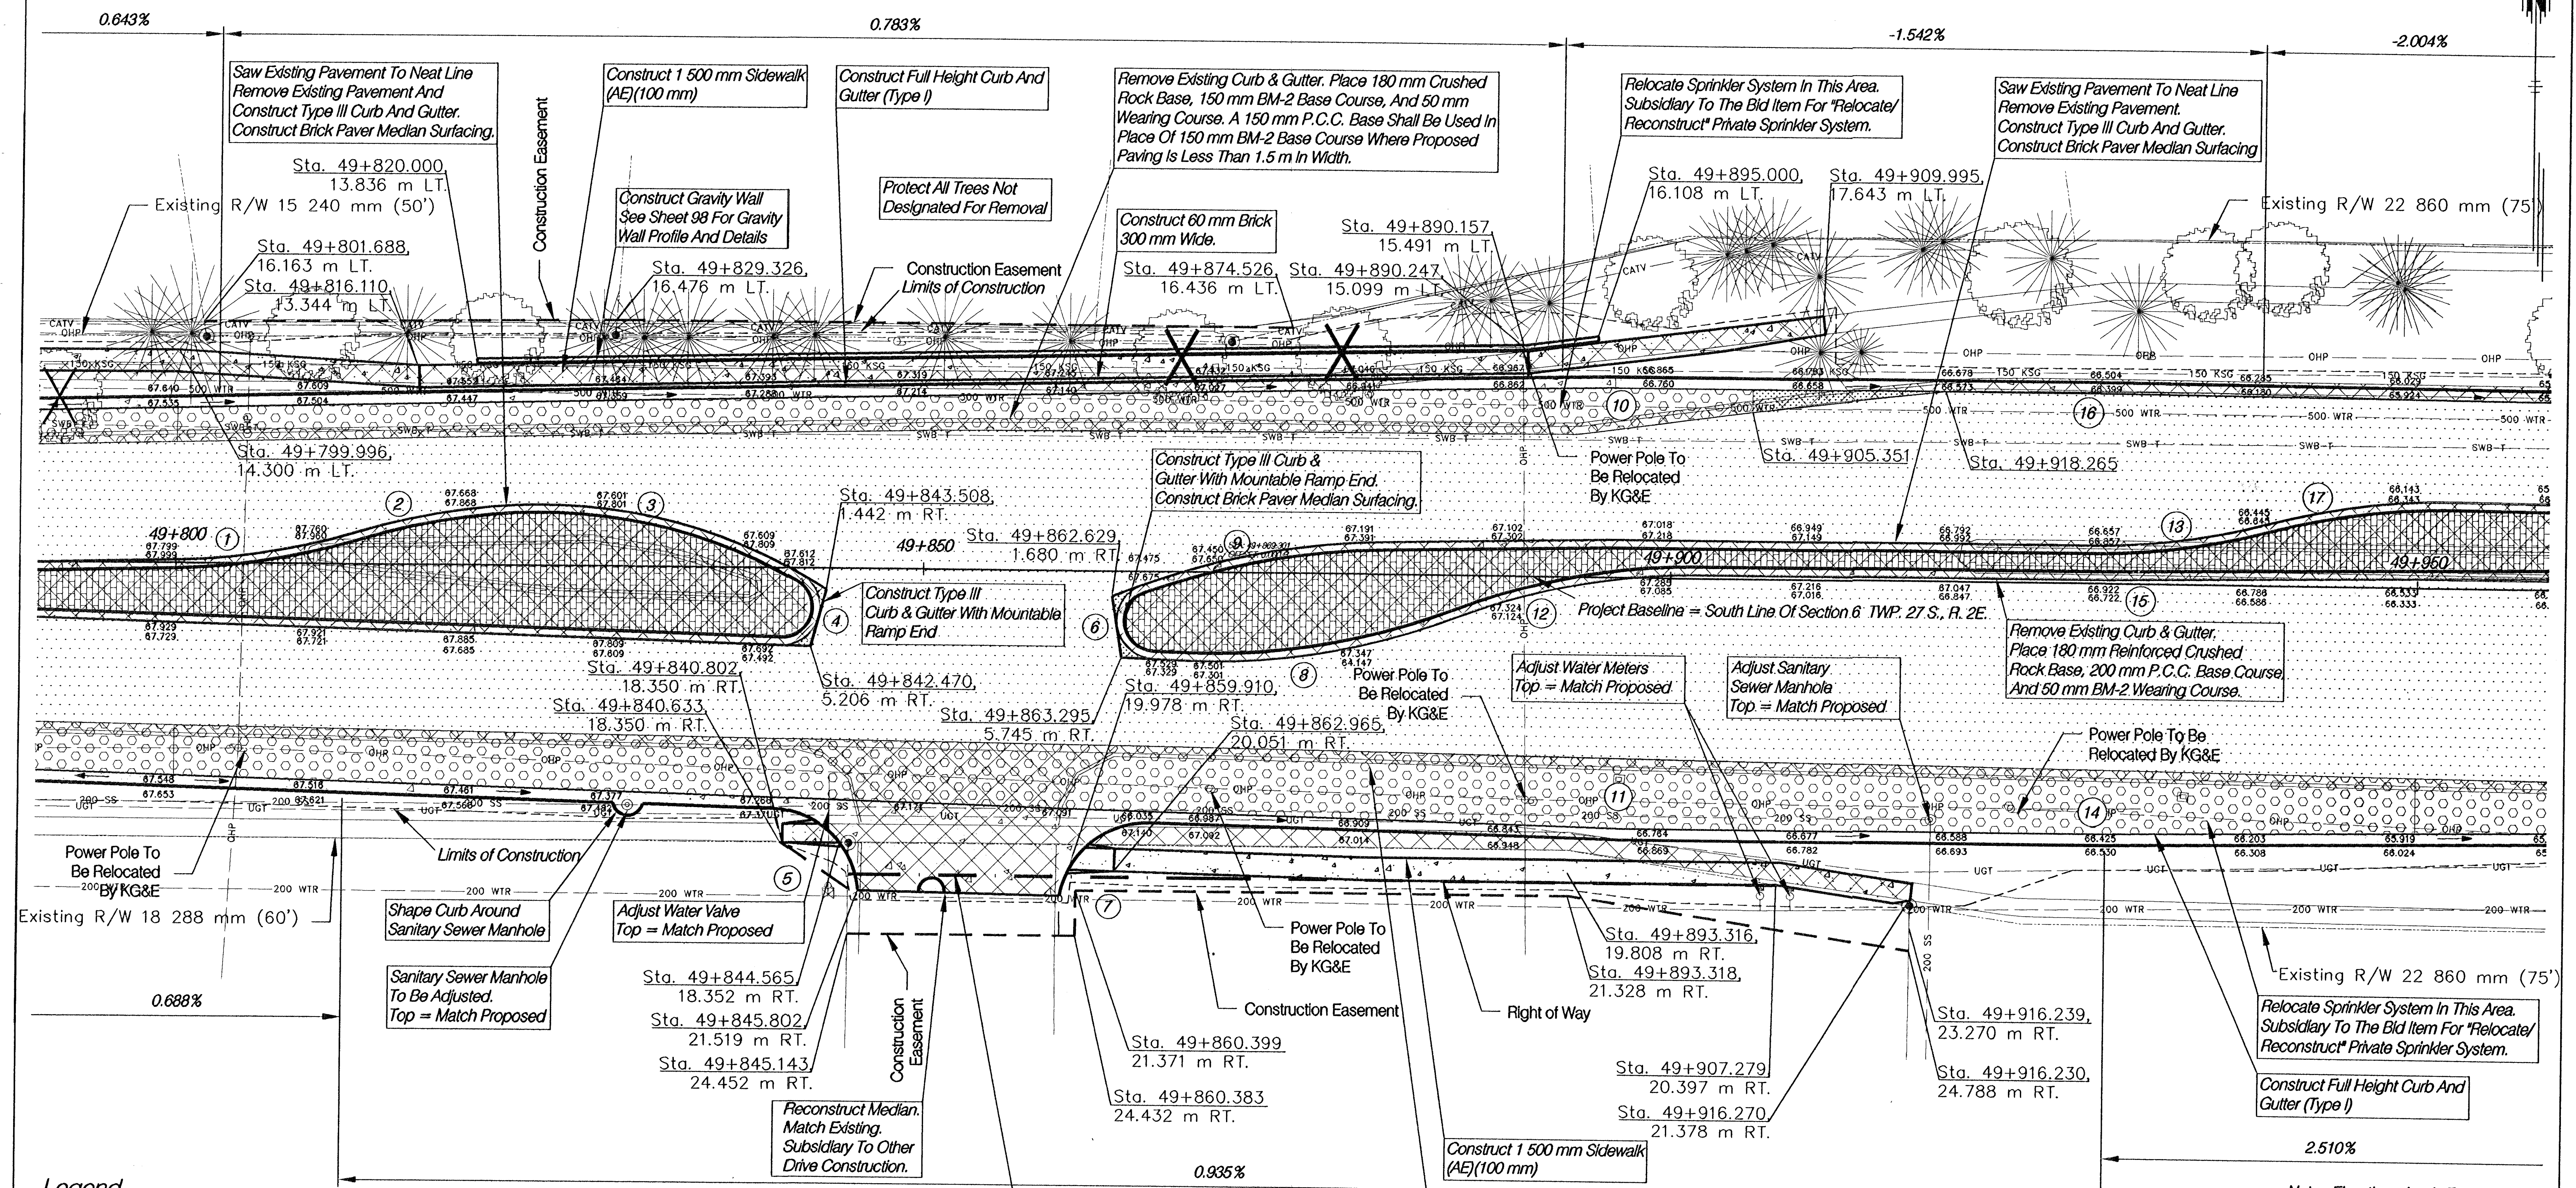

Legend

- | | | | |
|--|--|--|-----------------------------------|
| | Portland Cement Concrete | | Existing Property Pin (Found) |
| | Brick Paver Median Surfacing | | Control Point |
| | Pavement Milling w/ Asphalt Wearing Course | | Water Flow |
| | Full Depth Asphalt Pavement | | Construction Easement |
| | Brick Paver Crosswalk | | Permanent Easement |
| | Concrete Base w/ Asphalt Wearing Course | | Proposed Right Of Way |
| | Pavement Removal | | Existing Right Of Way |
| | | | Geometrics, See Sheet 93 For Data |

Note: Elevations Are At Even 10 m Stations Unless Otherwise Noted.

N. 21st STREET

PLAN

STA. 49+800 - 49+950

HWS
Consulting Group Inc.

Manhattan Office
3206 Kimball Avenue
Manhattan, KS 66503
Phone: (785) 539-2202
Fax: (785) 539-2393

Designed By: EWE	Checked By: RJK
Drawn By: HS	Date: 03-25-2002 Job No. 55-70-2003

See Sheets 20 To 43 For Construction Phasing