



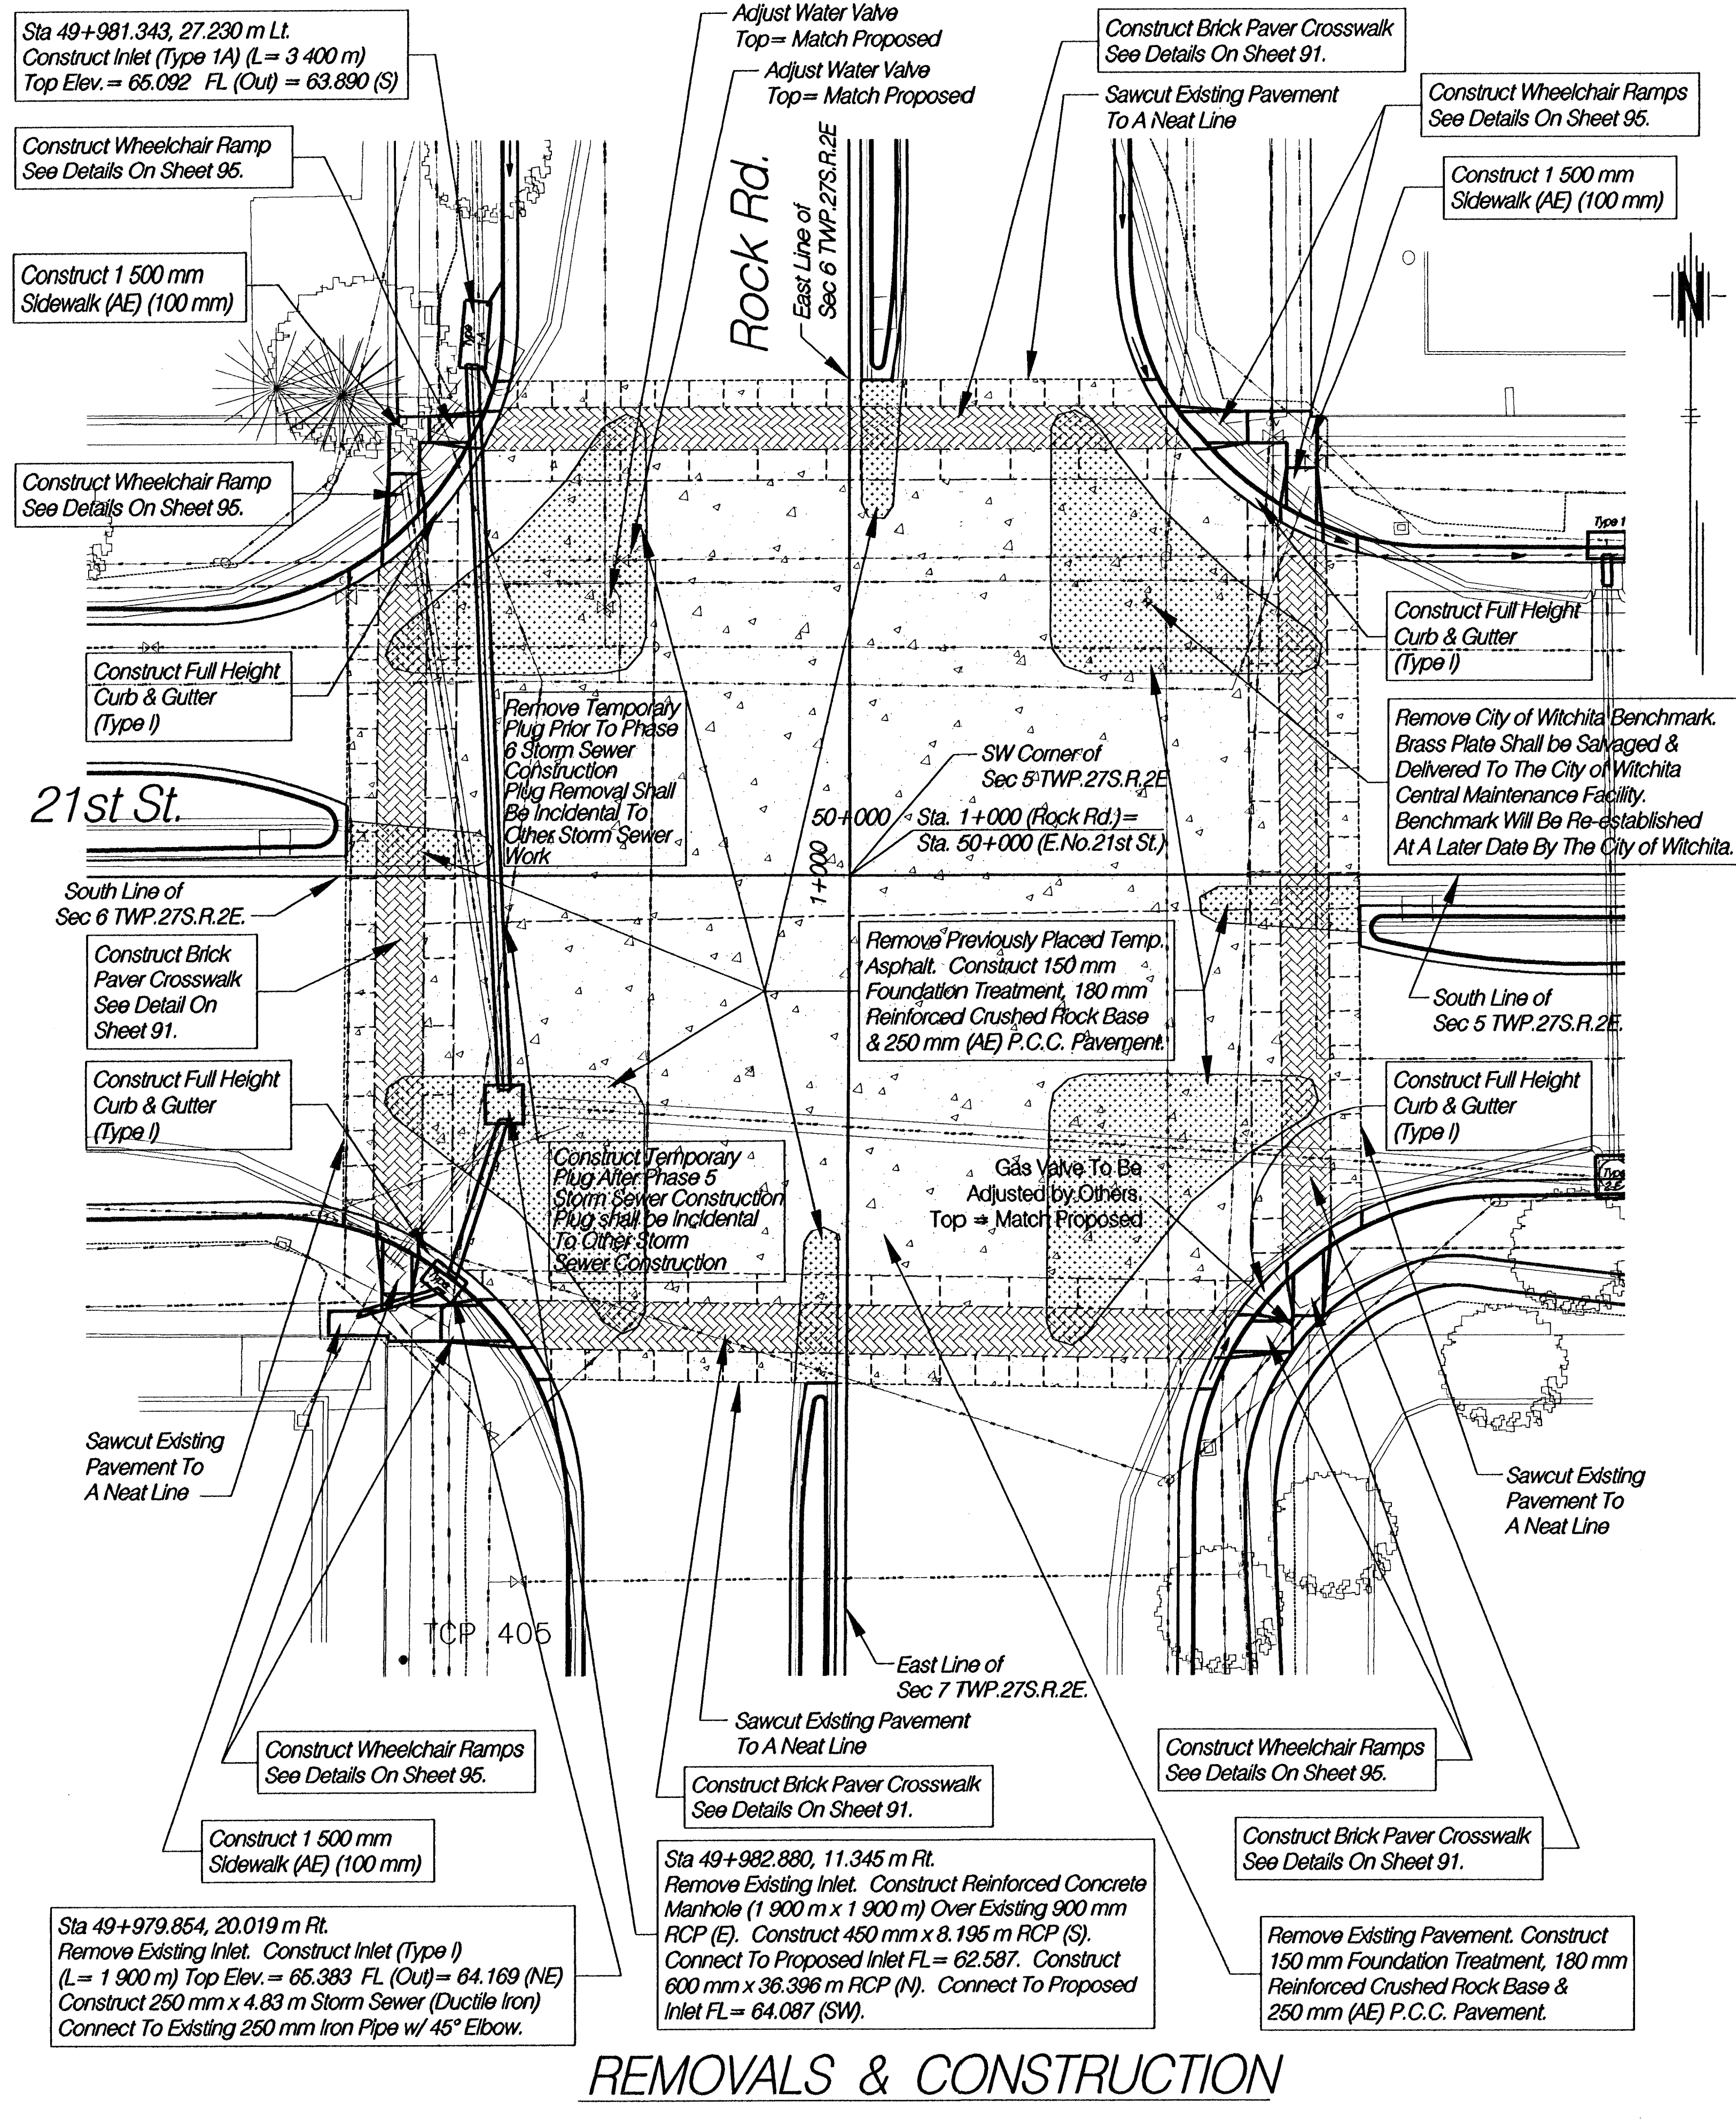

REMOVALS & CONSTRUCTION

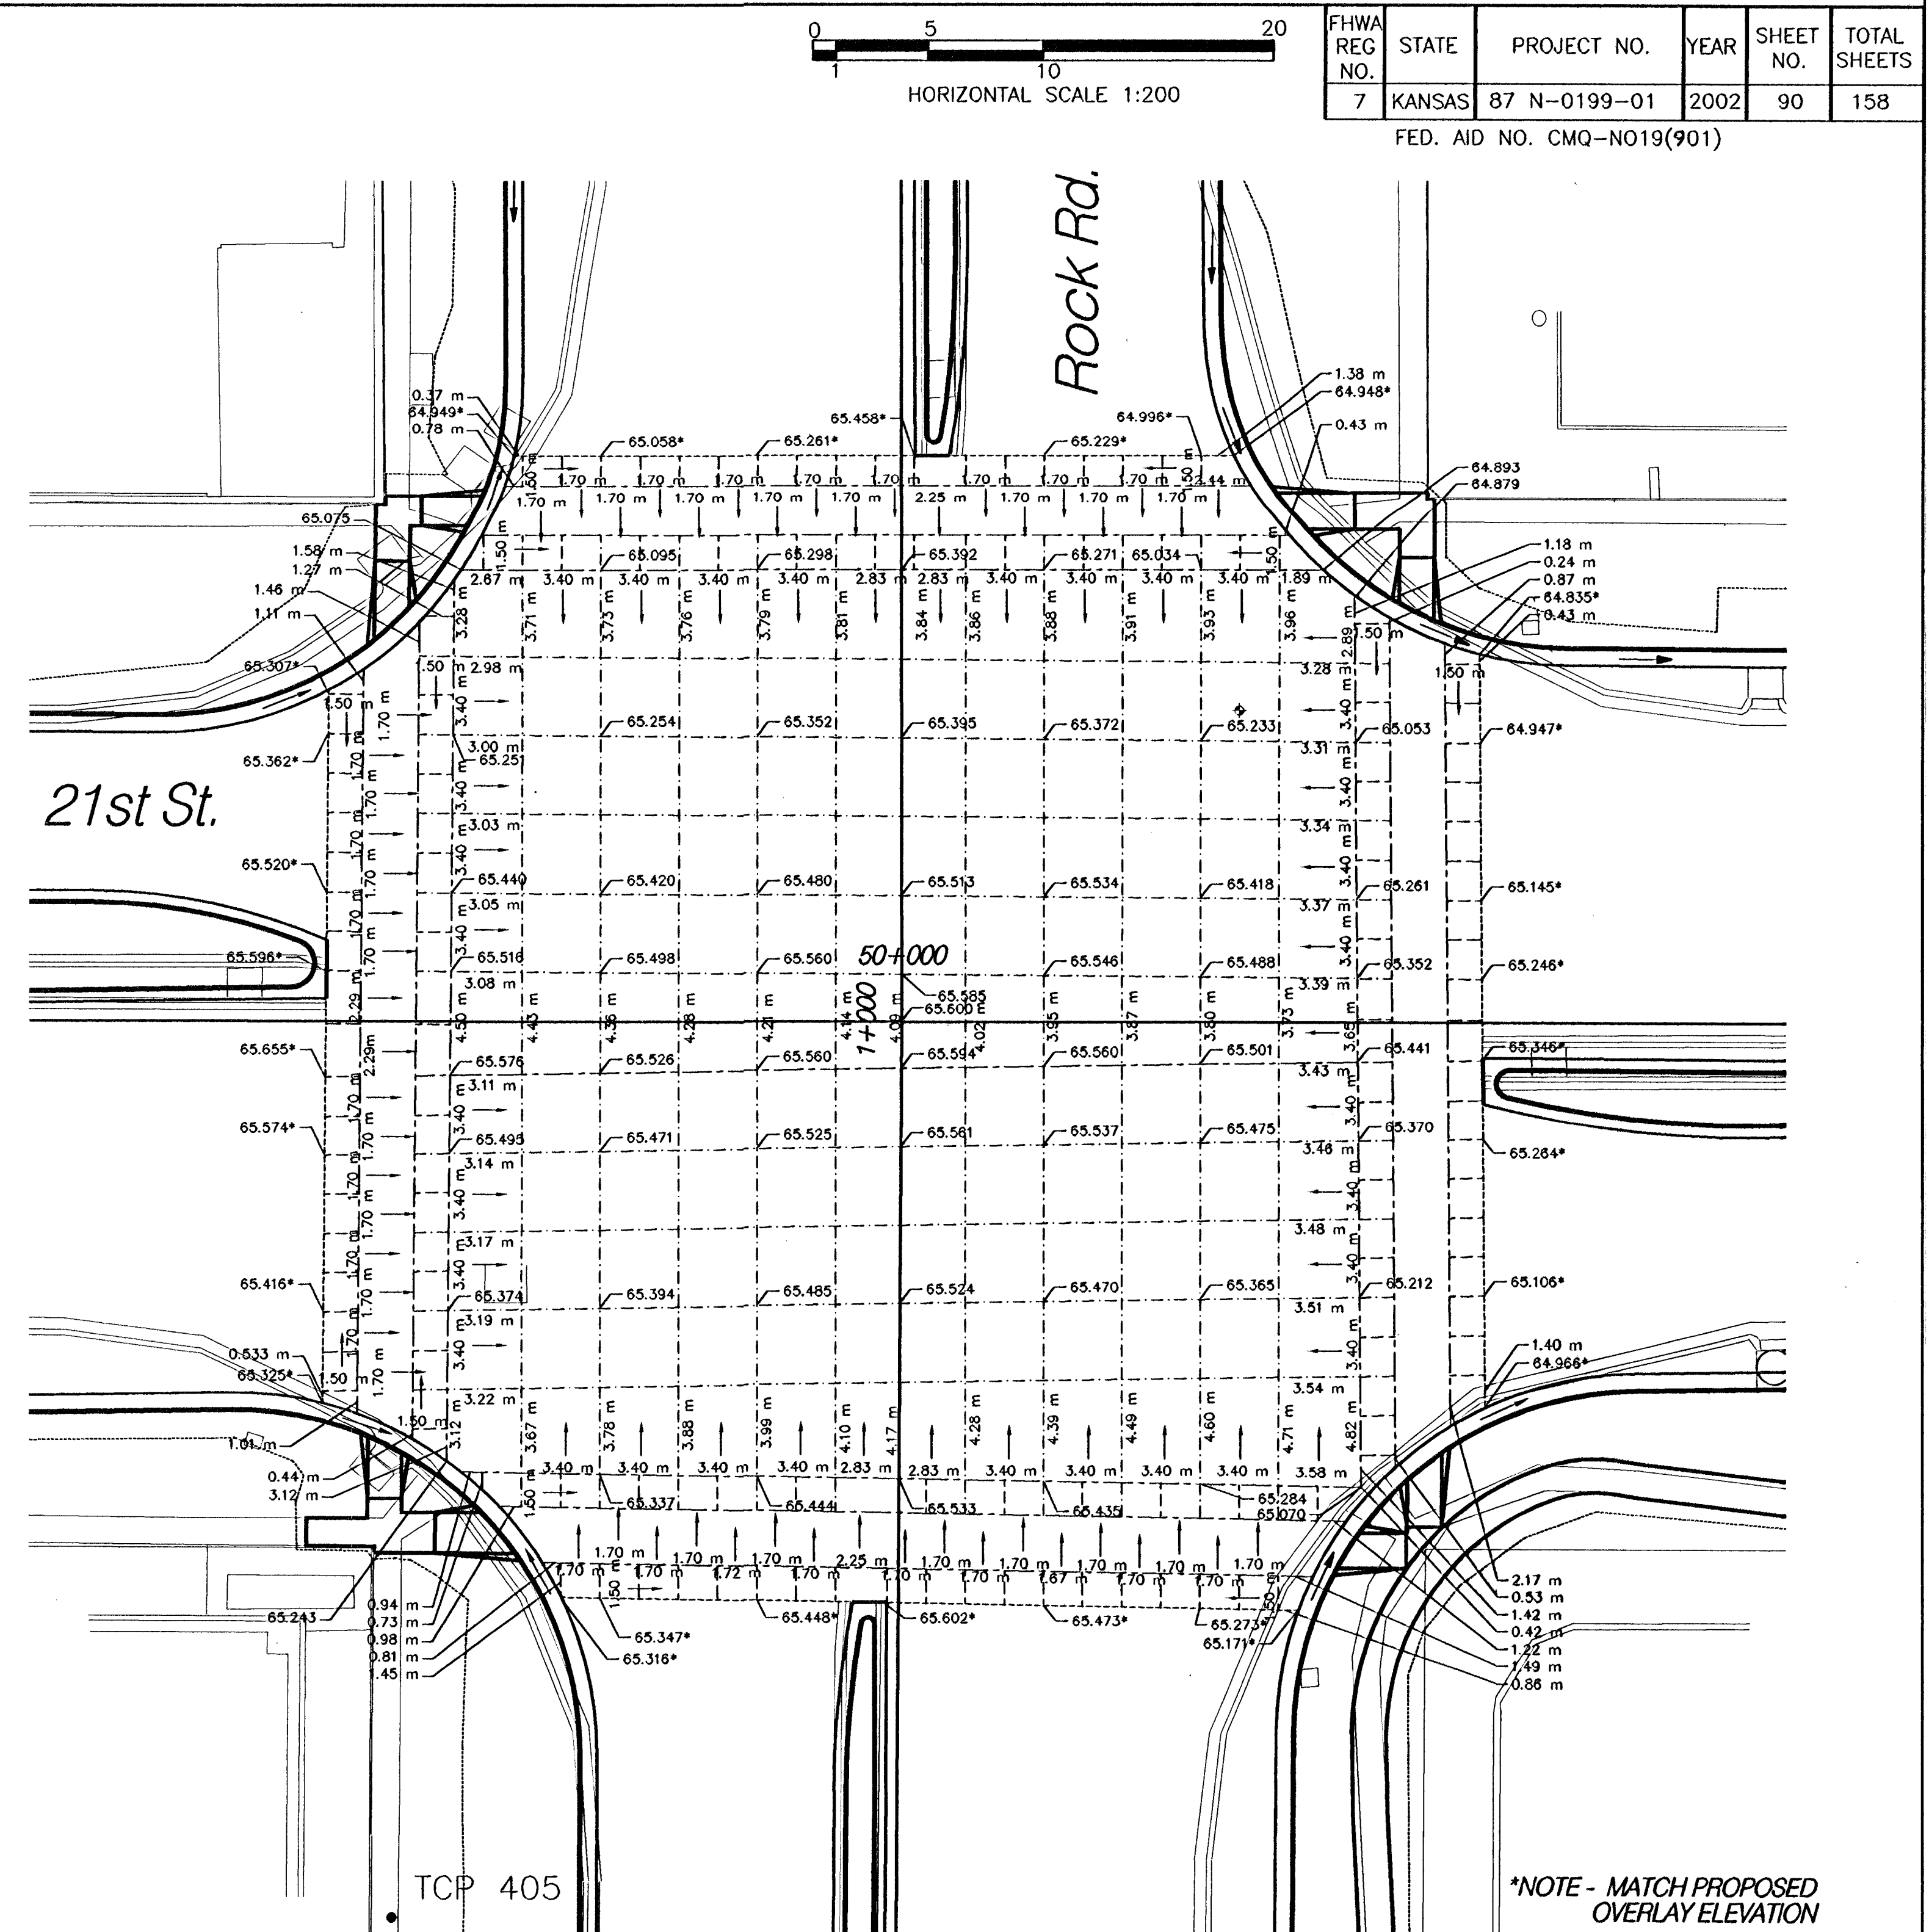

LEGEND

LONGITUDINAL JOINT	---
CONTRACTION JOINT	---
CONSTRUCTION JOINT	---
TRANSITION JOINT	---

JOINTING & SPOT ELEVATION PLAN

ROCK ROAD & N 21st STREET INTERSECTION

HWS
Consulting Group Inc.

Omaha Office
10844 Old Mill Rd., Ste. 1
Omaha, NE 68154
Phone: (402) 333-5792
Fax: (402) 333-2248

Designed By: BWE	Checked By: RJK
Drawn By: HJS	Date: 3-25-2002 Job No. 55-70-2003