


Notes:

1. Placement of conduit runs and Controller are typical and may be adjusted as directed by the Engineer to facilitate installation.

LEGEND

- Existing Junction Box
Vehicle Detection Zone
Detection Number
Existing Conduit

Scale: 1 : 200

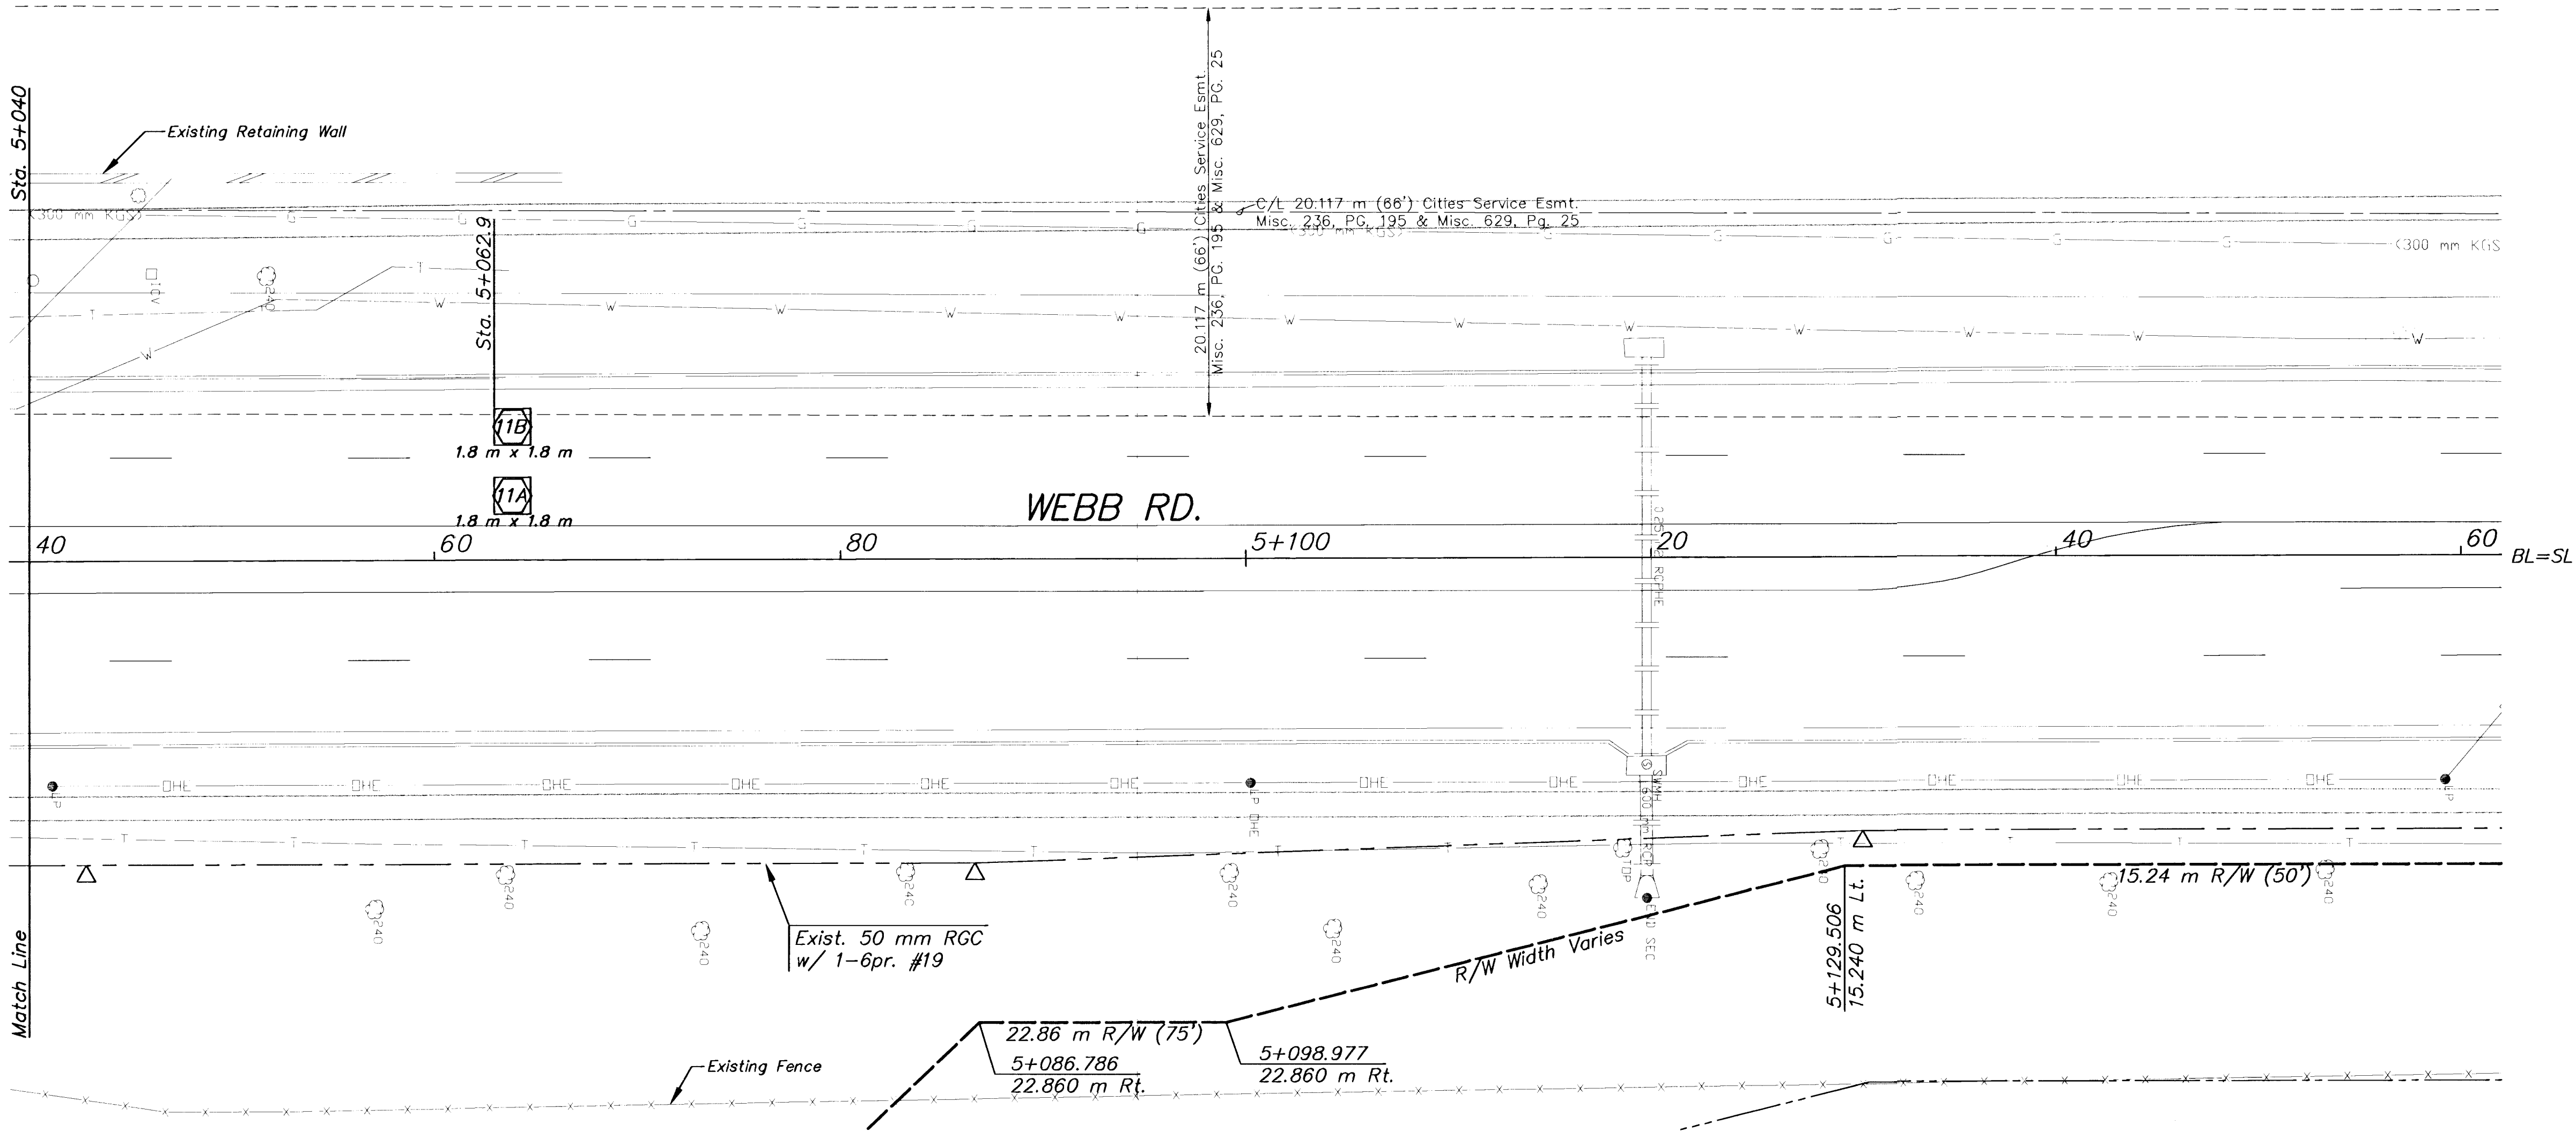

WEBB ROAD @ 29TH. STREET

PROJECT NAME

SIGNALIZATION PLAN
STA. 5+040 TO STA. 5+160

SHEET TITLE

ASH

DESIGN BY:

WNJ

DRAWN BY:

GJA

CHECKED BY:

Jan. 2003

DATE

WEBBSG2

JOB NO.

5 / 9

SHEET/OF