


STATE	PROJECT NO.	YEAR	SHEET NO	TOTAL SHEETS
KANSAS	87 N-0287-01	2003	13	107

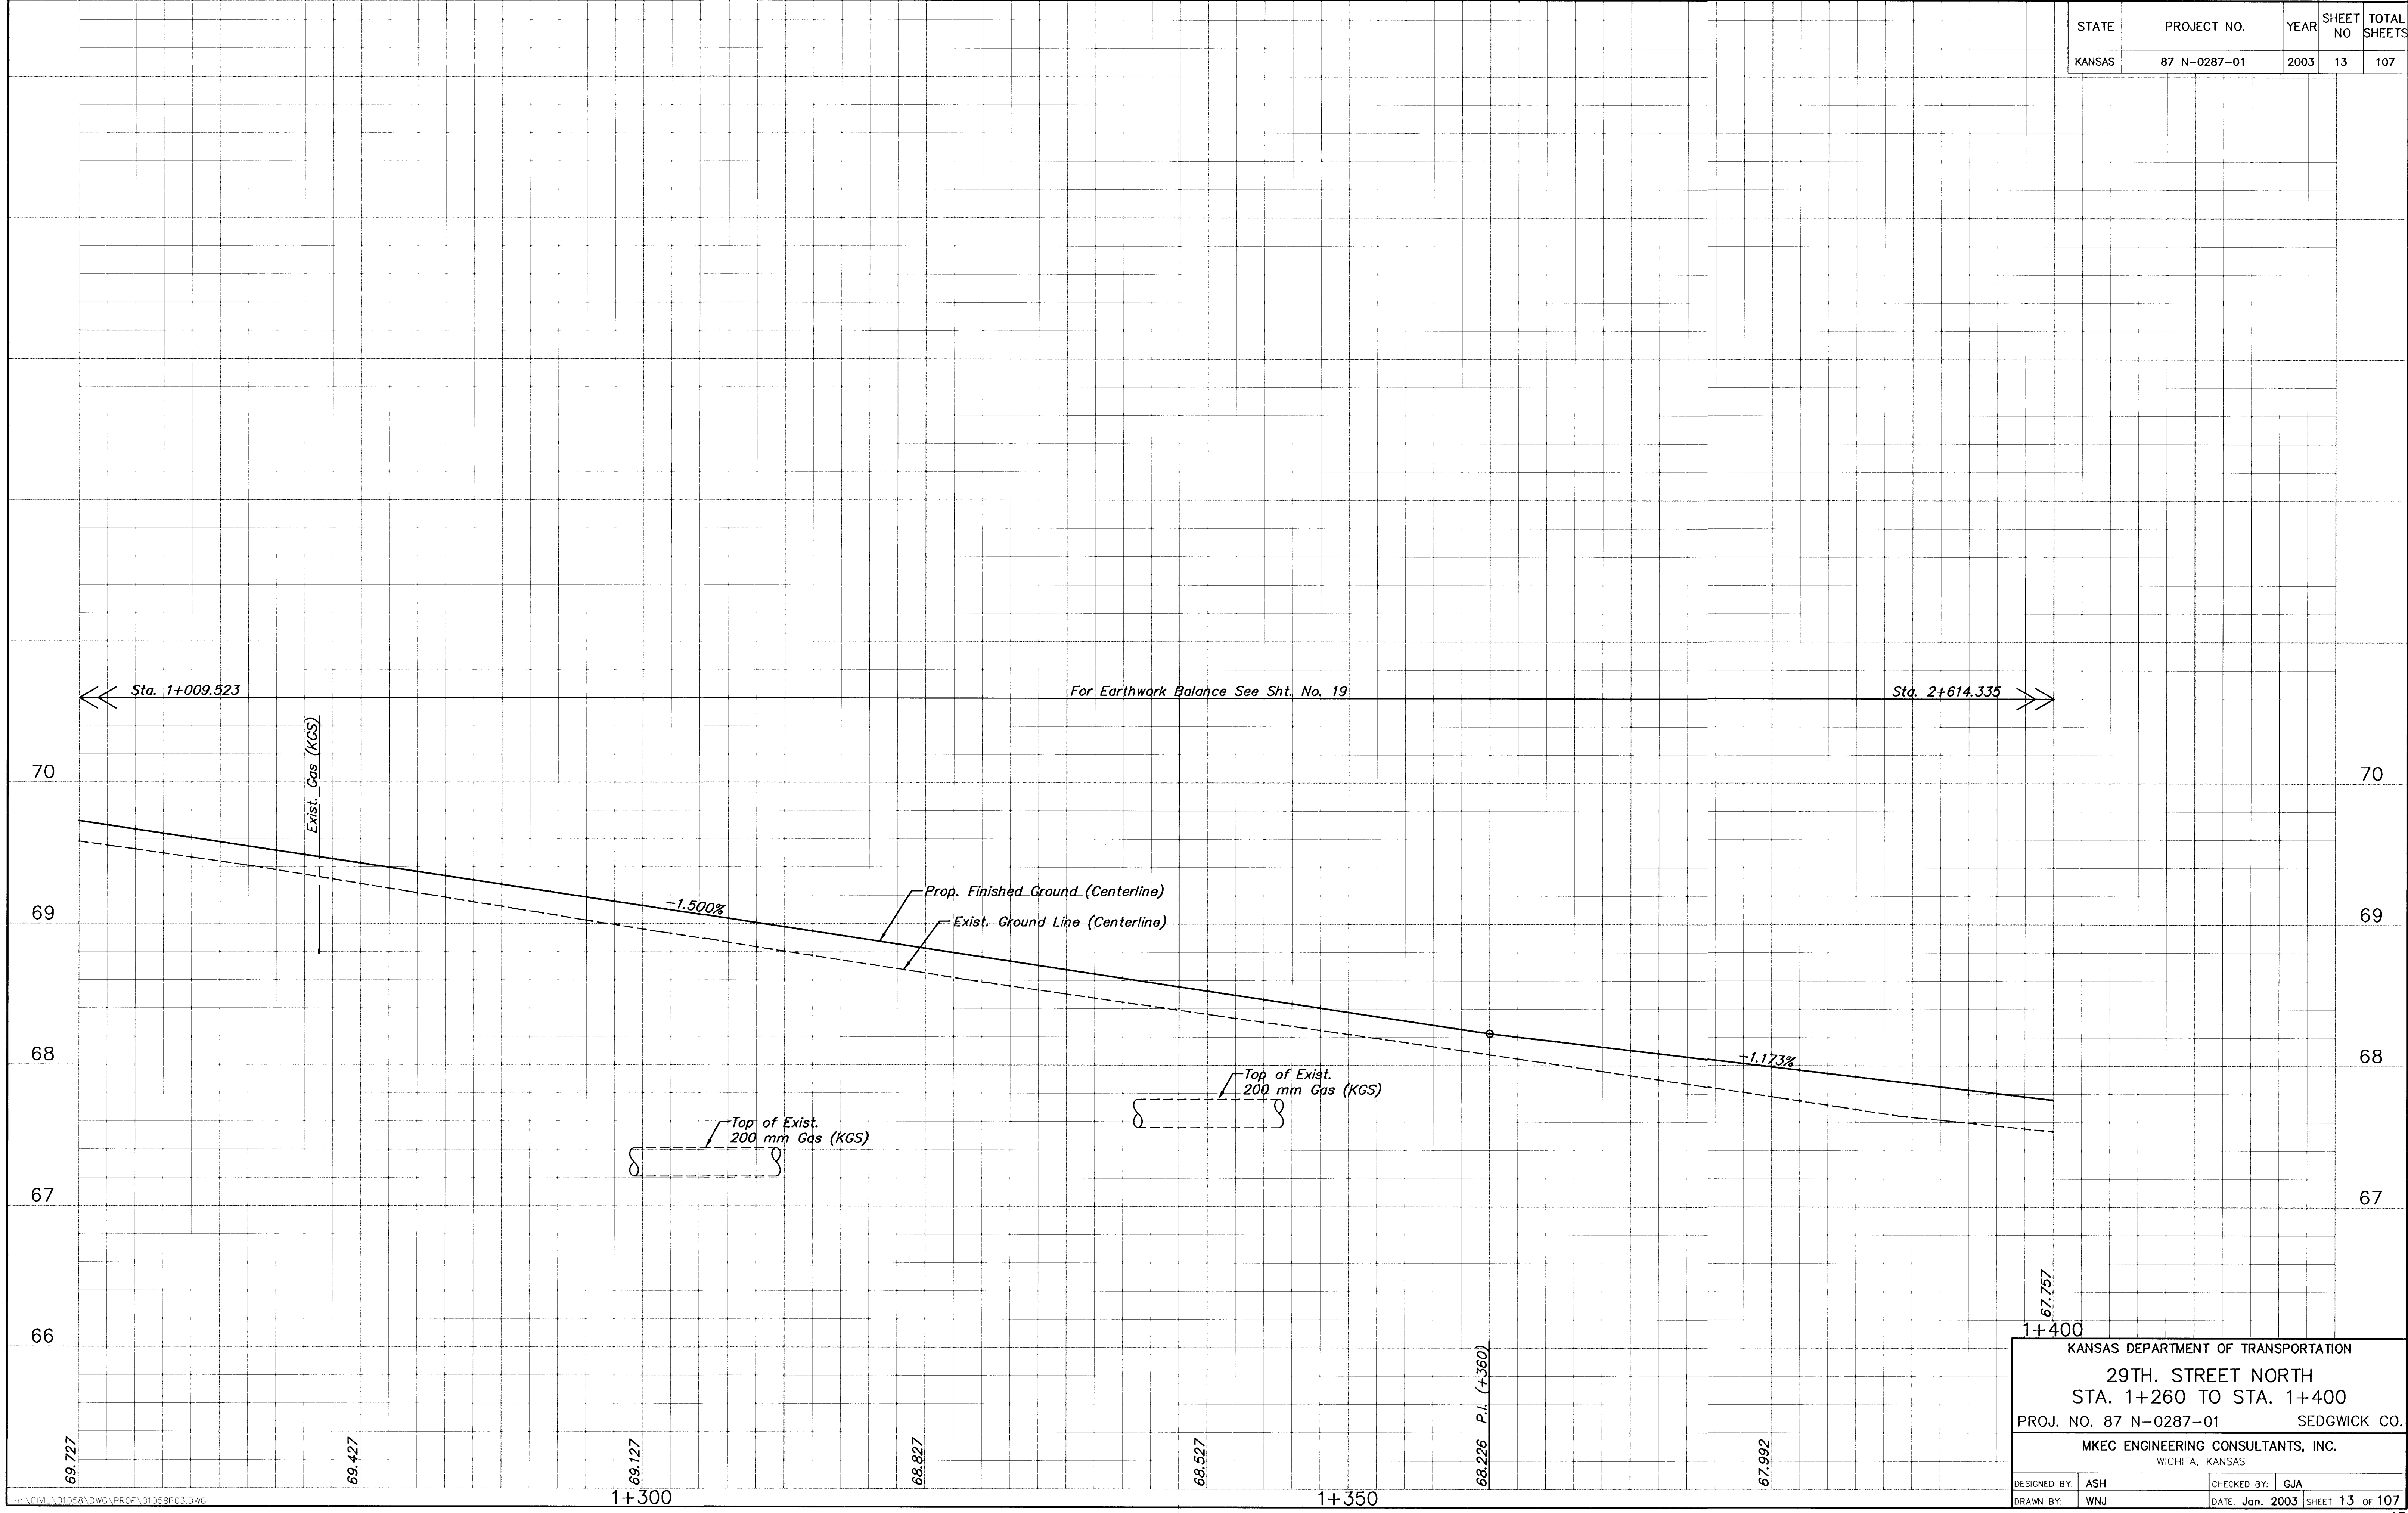

KANSAS DEPARTMENT OF TRANSPORTATION
29TH. STREET NORTH
STA. 1+260 TO STA. 1+400
PROJ. NO. 87 N-0287-01 SEDGWICK CO.
MKEC ENGINEERING CONSULTANTS, INC.
WICHITA, KANSAS

DESIGNED BY: ASH	CHECKED BY: GJA
DRAWN BY: WNU	DATE: Jan. 2003 SHEET 13 OF 107