


STATE	PROJECT NO.	YEAR	SHEET NO	TOTAL SHEETS
KANSAS	87 N-0287-01	2003	19	107

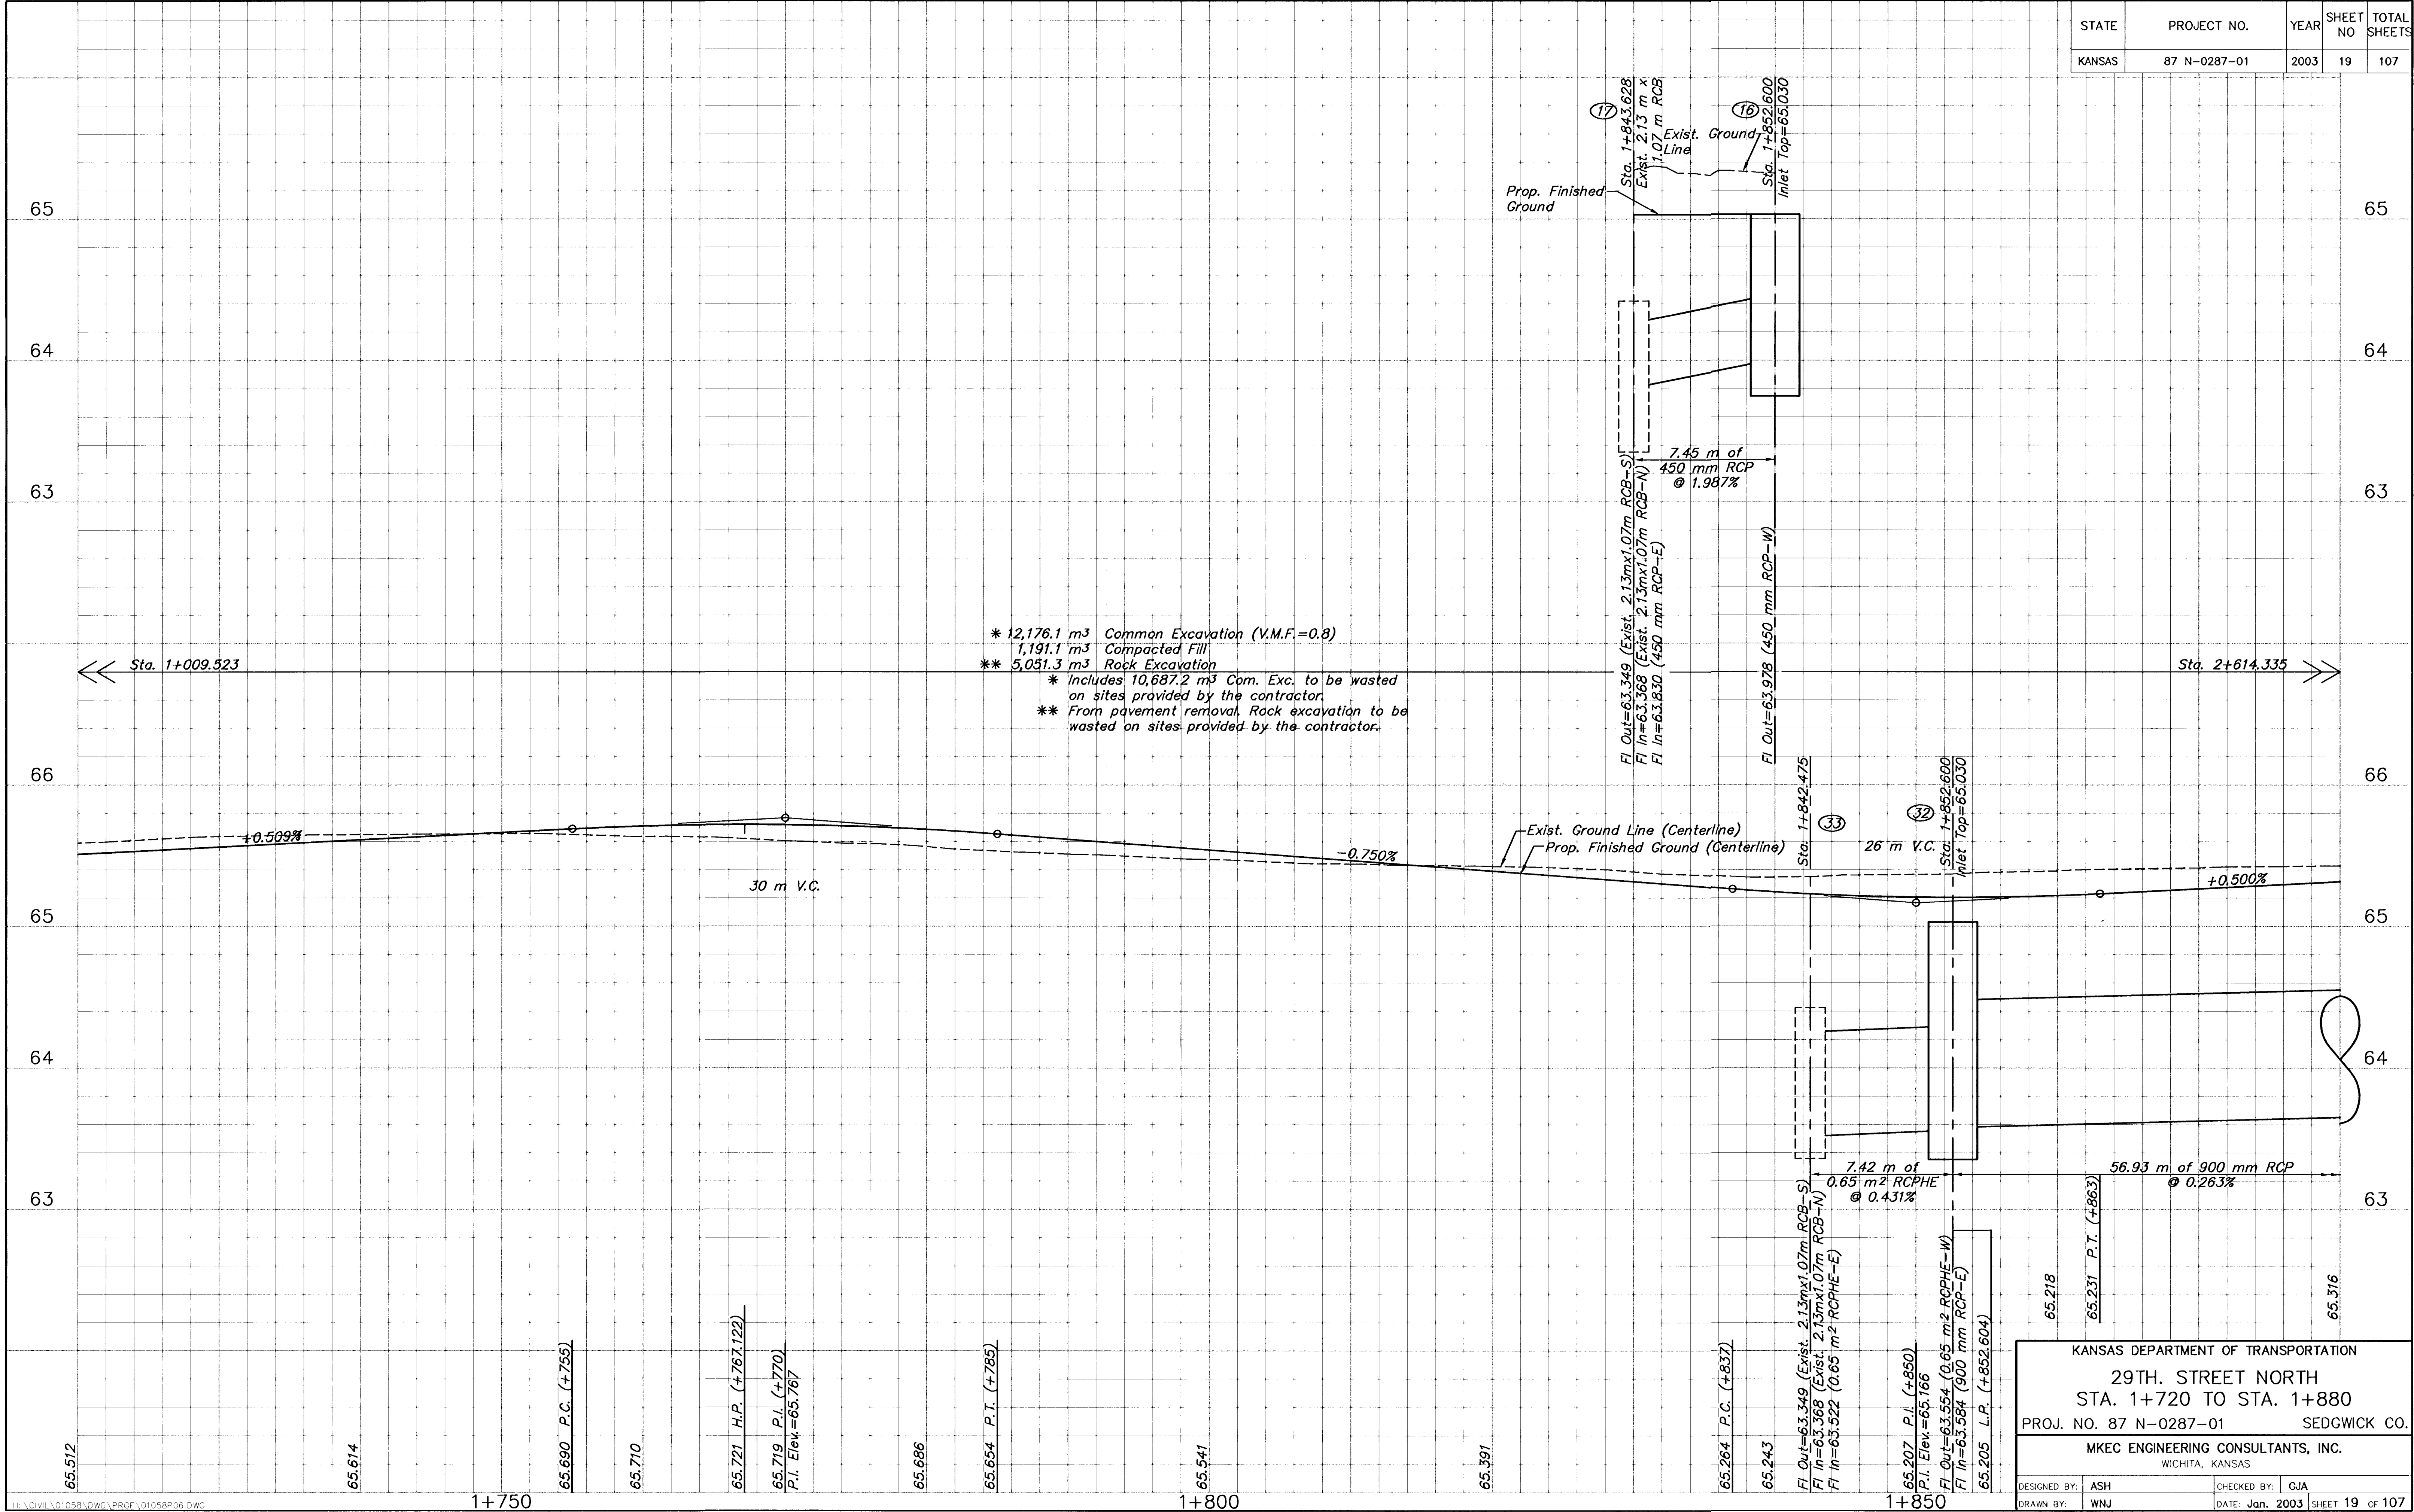

* 12,176.1 m³ Common Excavation (V.M.F.=0.8)
1,191.1 m³ Compacted Fill
** 5,051.3 m³ Rock Excavation
* Includes 10,687.2 m³ Com. Exc. to be wasted
on sites provided by the contractor.
** From pavement removal, Rock excavation to be
wasted on sites provided by the contractor.

KANSAS DEPARTMENT OF TRANSPORTATION
29TH. STREET NORTH
STA. 1+720 TO STA. 1+880
PROJ. NO. 87 N-0287-01 SEDGWICK CO.

MKEC ENGINEERING CONSULTANTS, INC.
WICHITA, KANSAS

DESIGNED BY: ASH
DRAWN BY: WNJ

CHECKED BY: GJA
DATE: Jan. 2003

SHEET 19 OF 107