


STATE	PROJECT NO.	YEAR	SHEET NO	TOTAL SHEETS
KANSAS	87 N-0287-01	2003	21	107

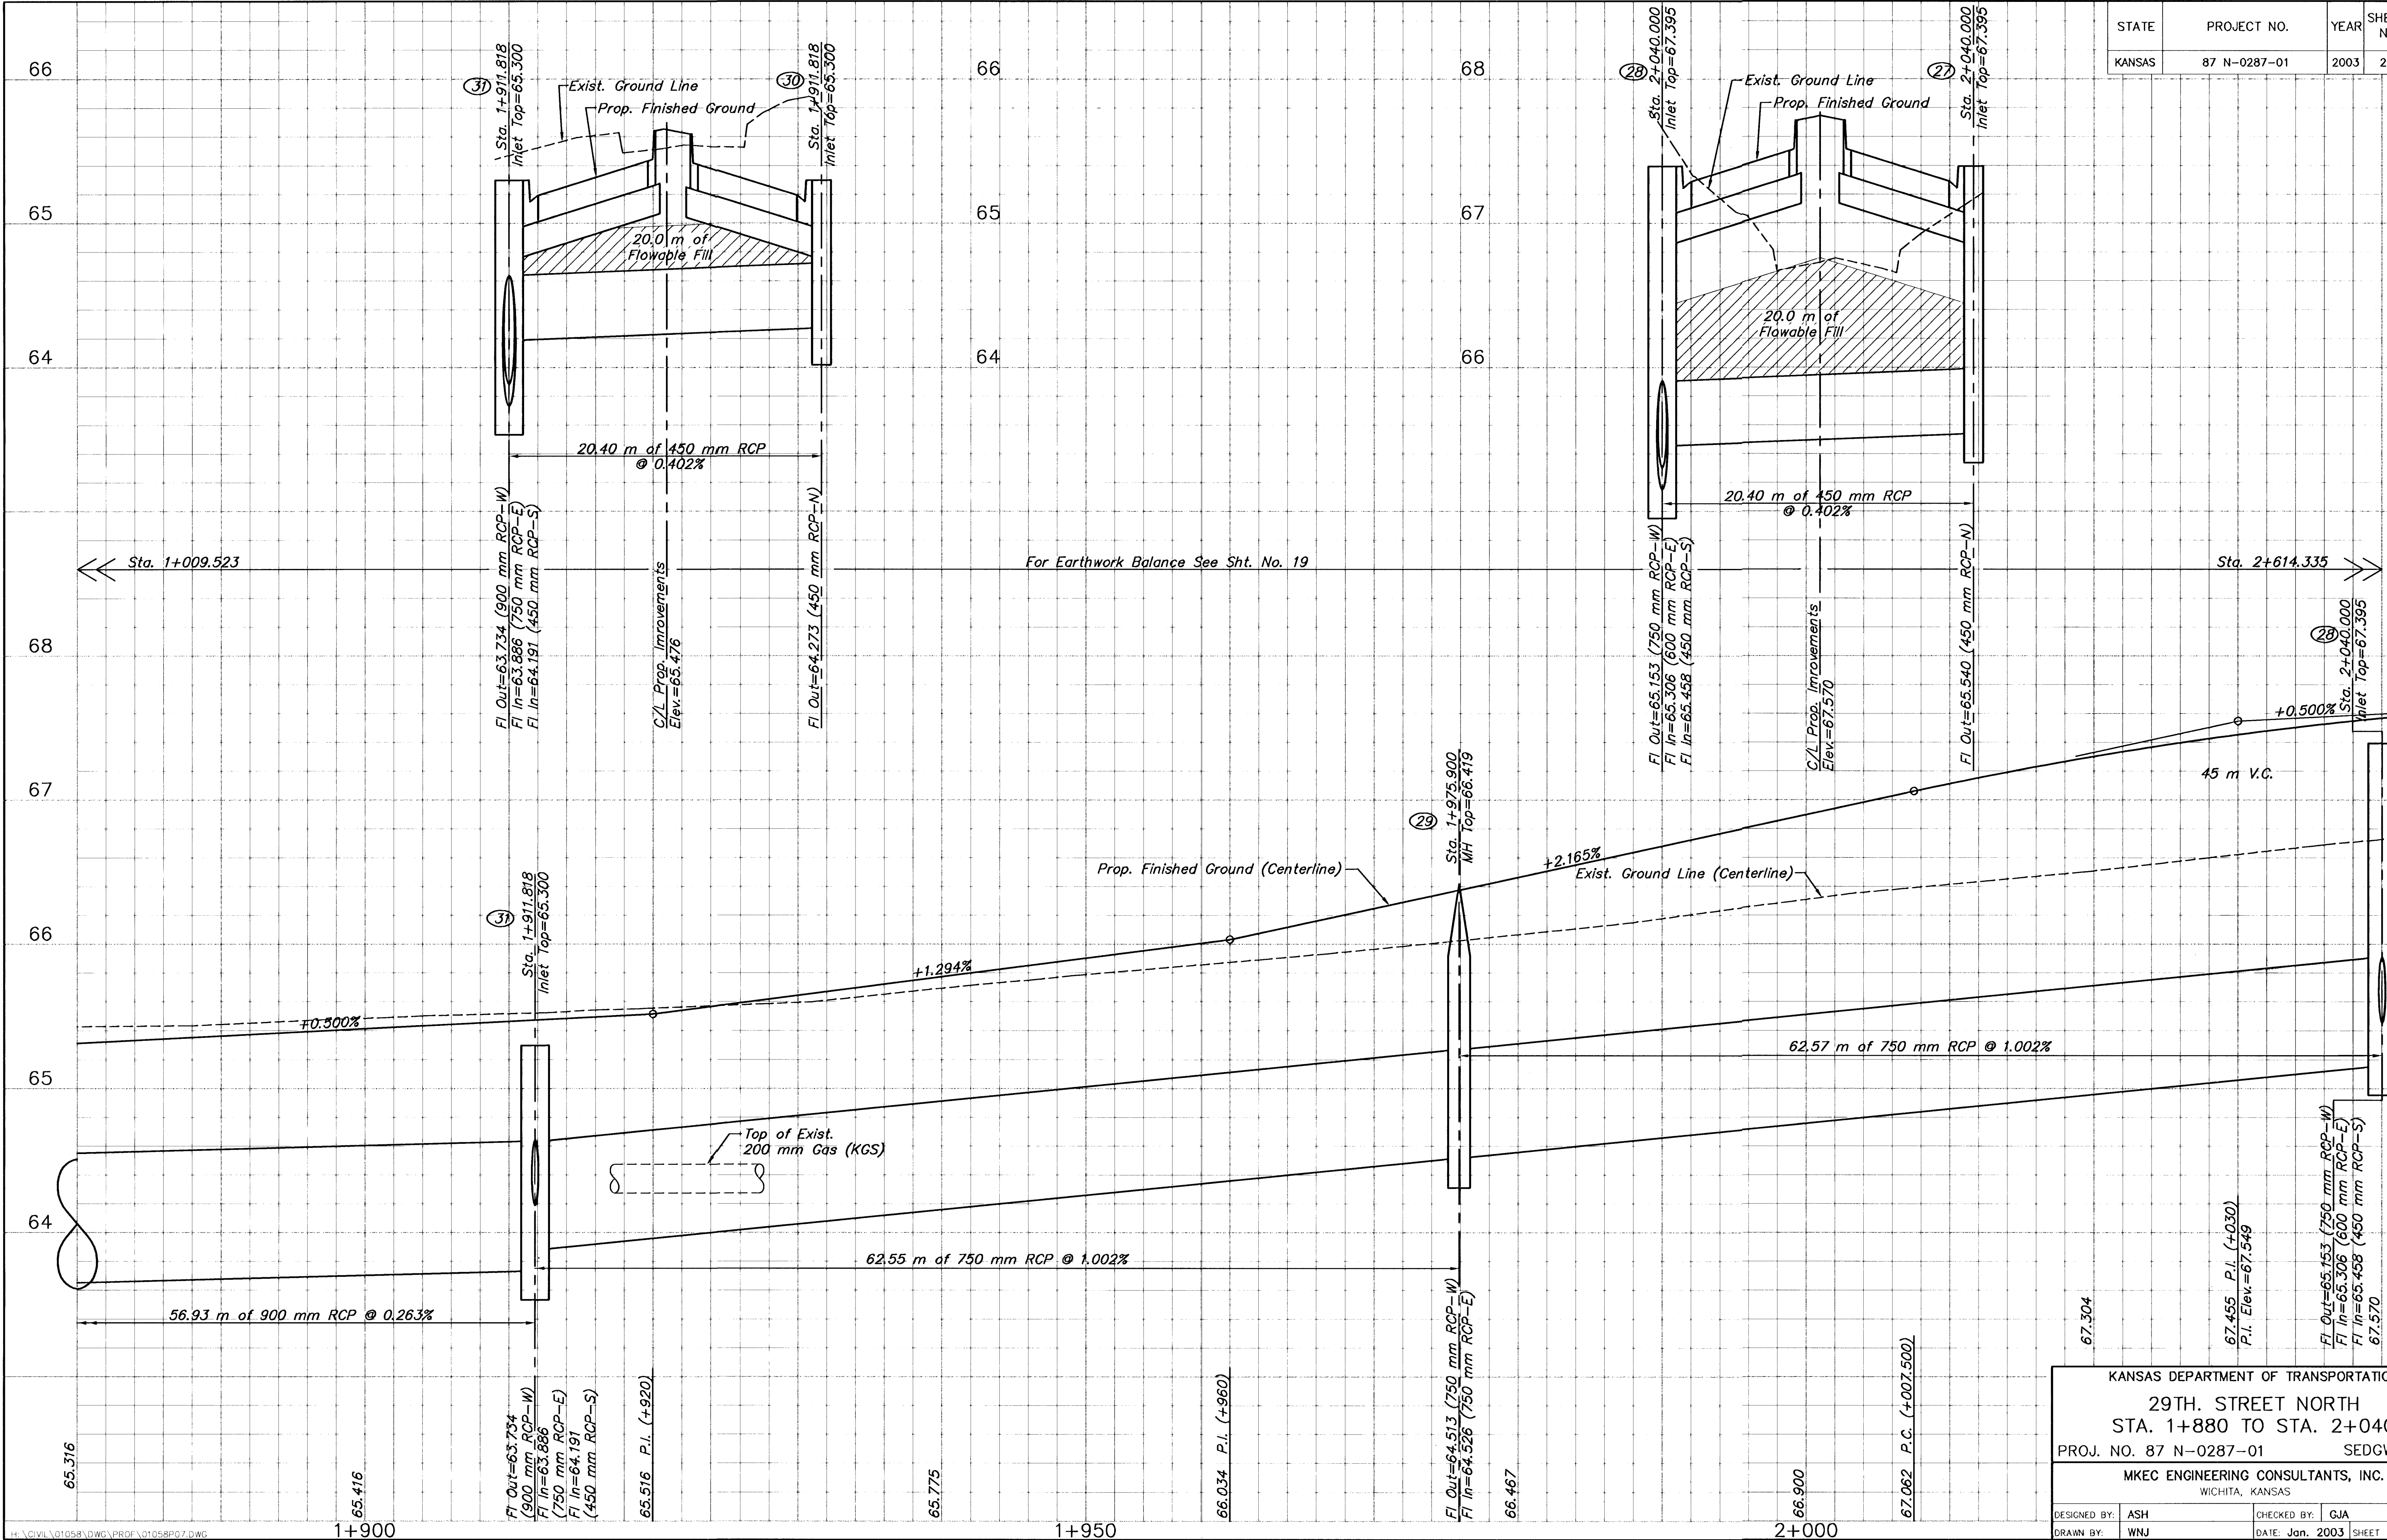

KANSAS DEPARTMENT OF TRANSPORTATION

29TH. STREET NORTH

STA. 1+880 TO STA. 2+040

PROJ. NO. 87 N-0287-01

SEDGWICK CO.

MKEC ENGINEERING CONSULTANTS, INC.

WICHITA, KANSAS

DESIGNED BY: ASH

CHECKED BY: GJA

DRAWN BY: WNJ

DATE: Jan. 2003

SHEET 21 OF 107