


STATE	PROJECT NO.	YEAR	SHEET NO	TOTAL SHEETS
KANSAS	87 N-0287-01	2003	29	107

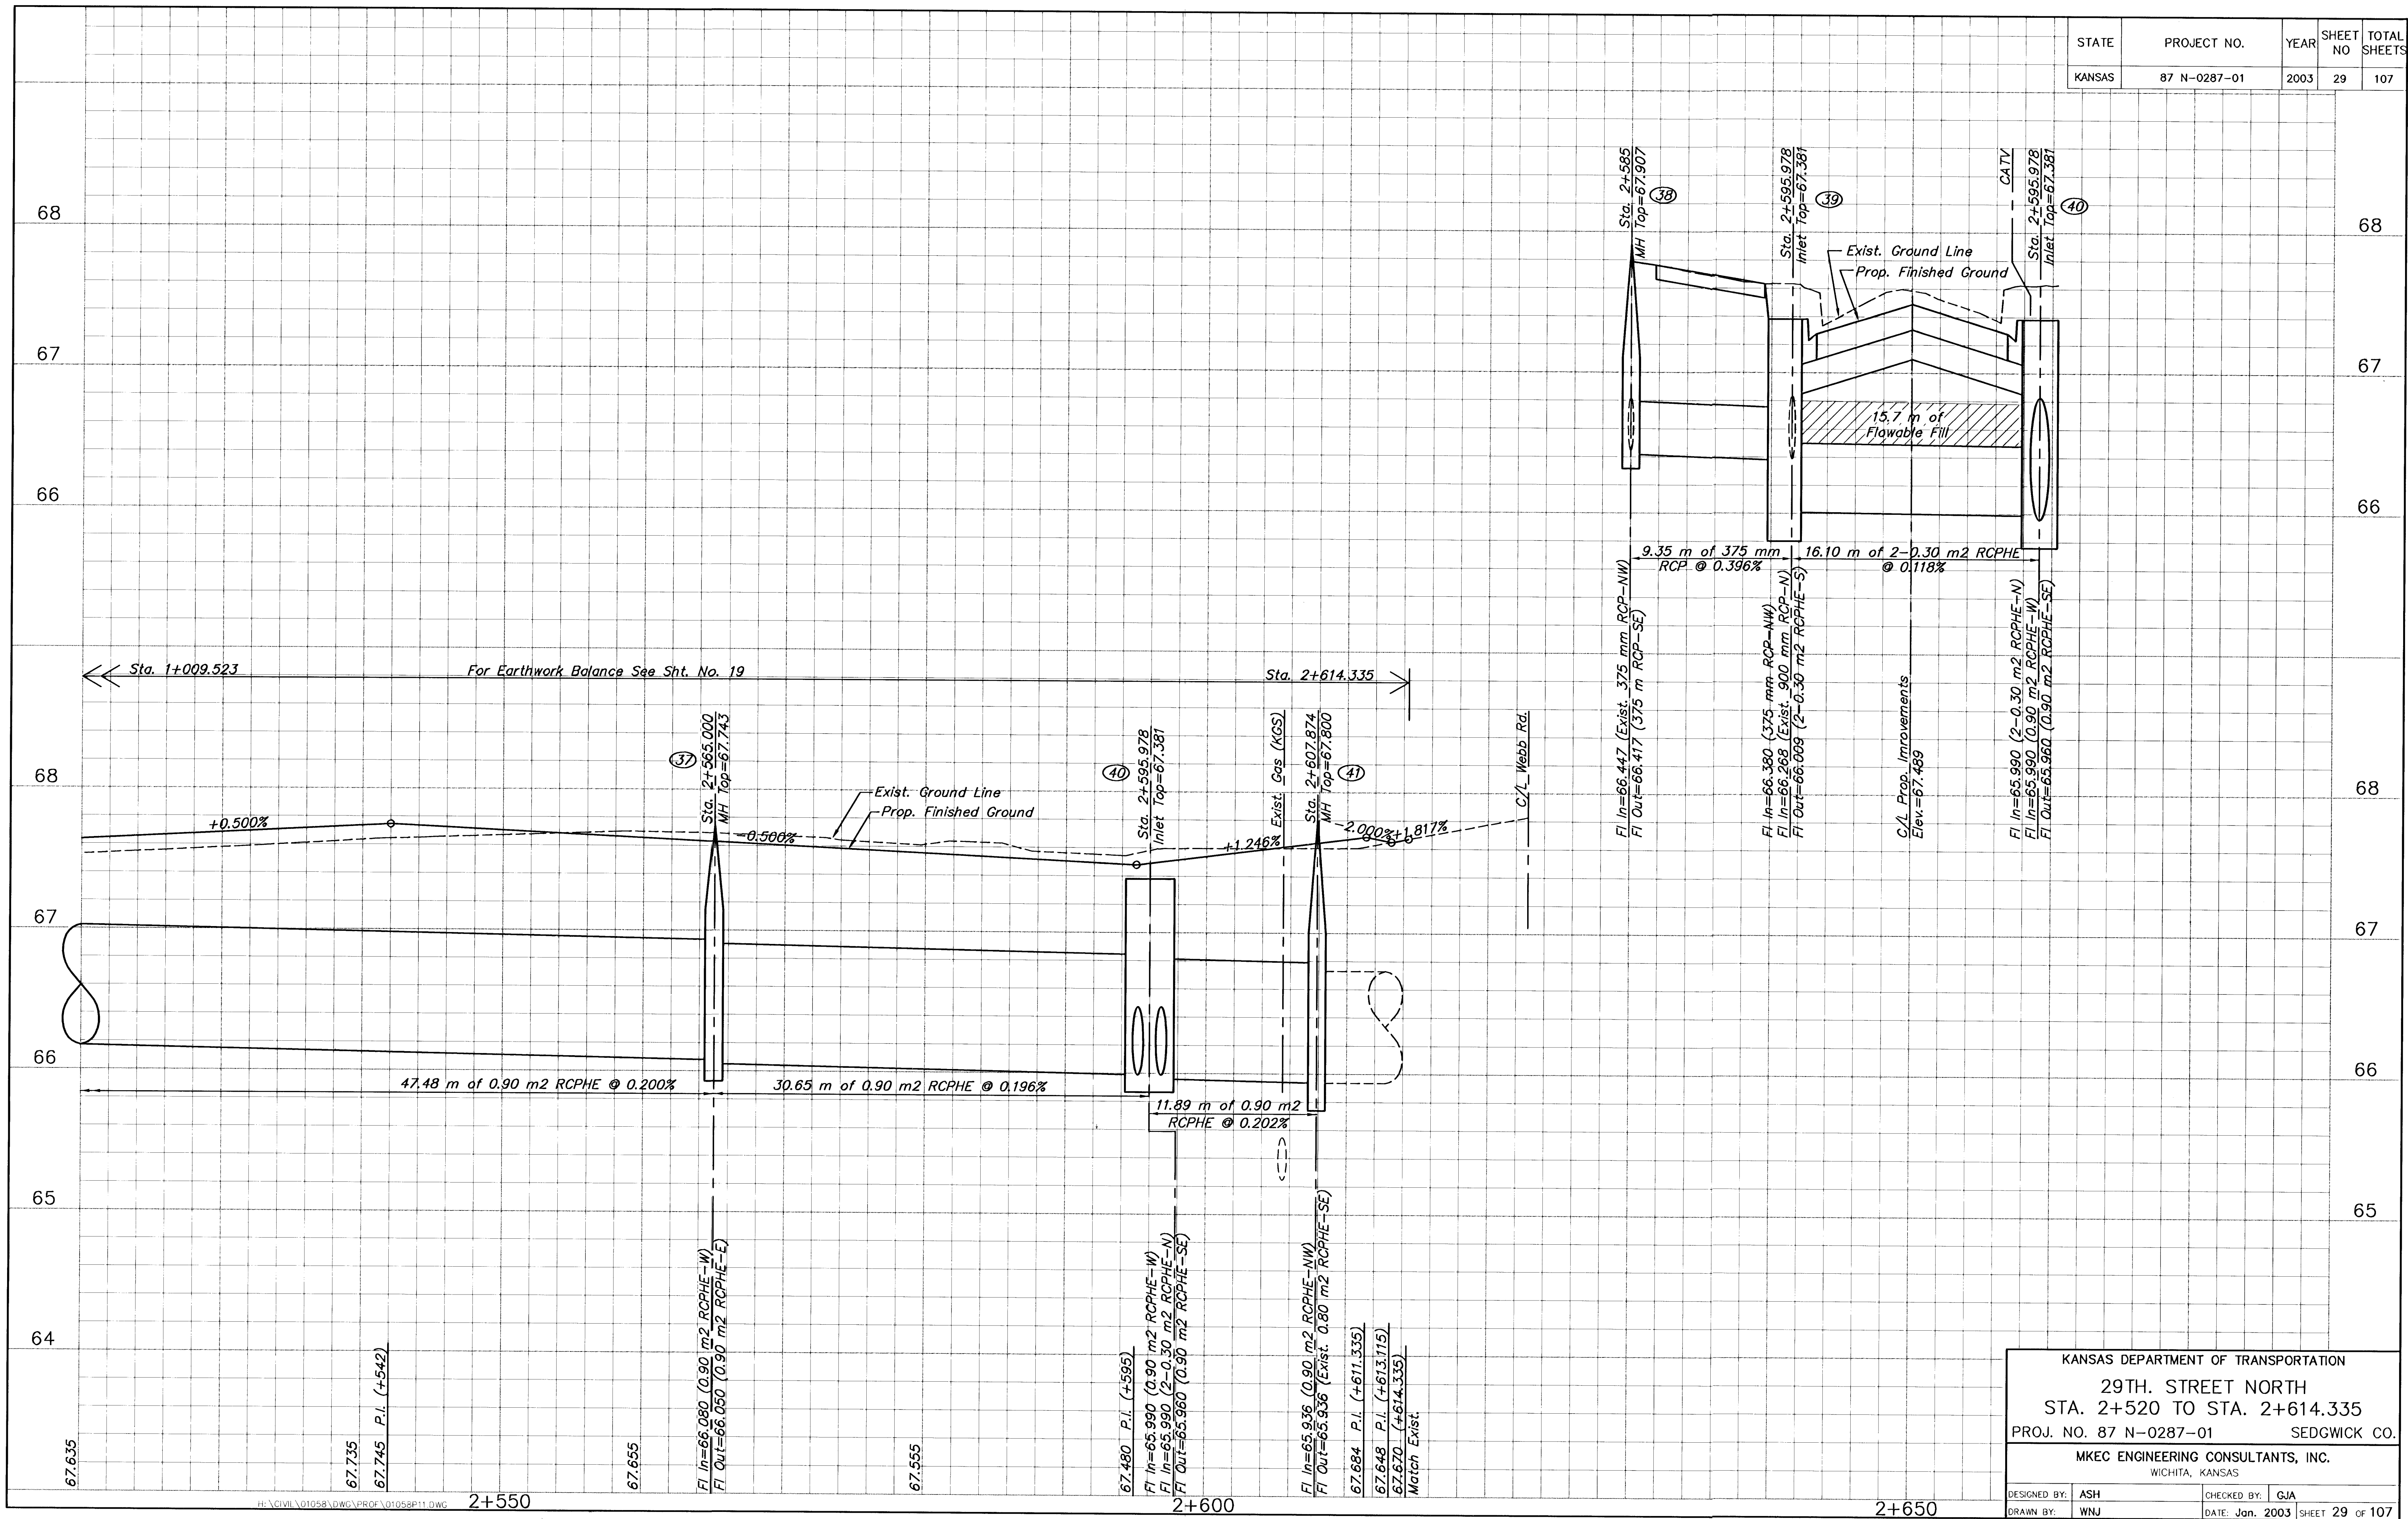

KANSAS DEPARTMENT OF TRANSPORTATION

29TH. STREET NORTH

STA. 2+520 TO STA. 2+614.335

PROJ. NO. 87 N-0287-01 SEDGWICK CO.

MKEC ENGINEERING CONSULTANTS, INC.

WICHITA, KANSAS

DESIGNED BY: ASH CHECKED BY: GJA

DRAWN BY: WNU DATE: Jan. 2003 SHEET 29 OF 107