

DATE	BY	REFERENCES NOTED	REFERENCES CHECKED



- TYPE III BARRICADES
- MOUNT ON TYPE III BARRICADE
- TYPE B WARNING LIGHT
- ONE POST SIGN
- CHANNELIZING DEVICE
- ARROW DISPLAY

The Contractor shall notify USD 418, the local police, fire, ambulance and public transportation prior to beginning work.

Refer to Std. TE710SI for identification of signs for handling traffic through construction.

Refer to Std. TE700SI for dimensions.

Paving operations will be phased at entrances to allow continued use of the points of access.

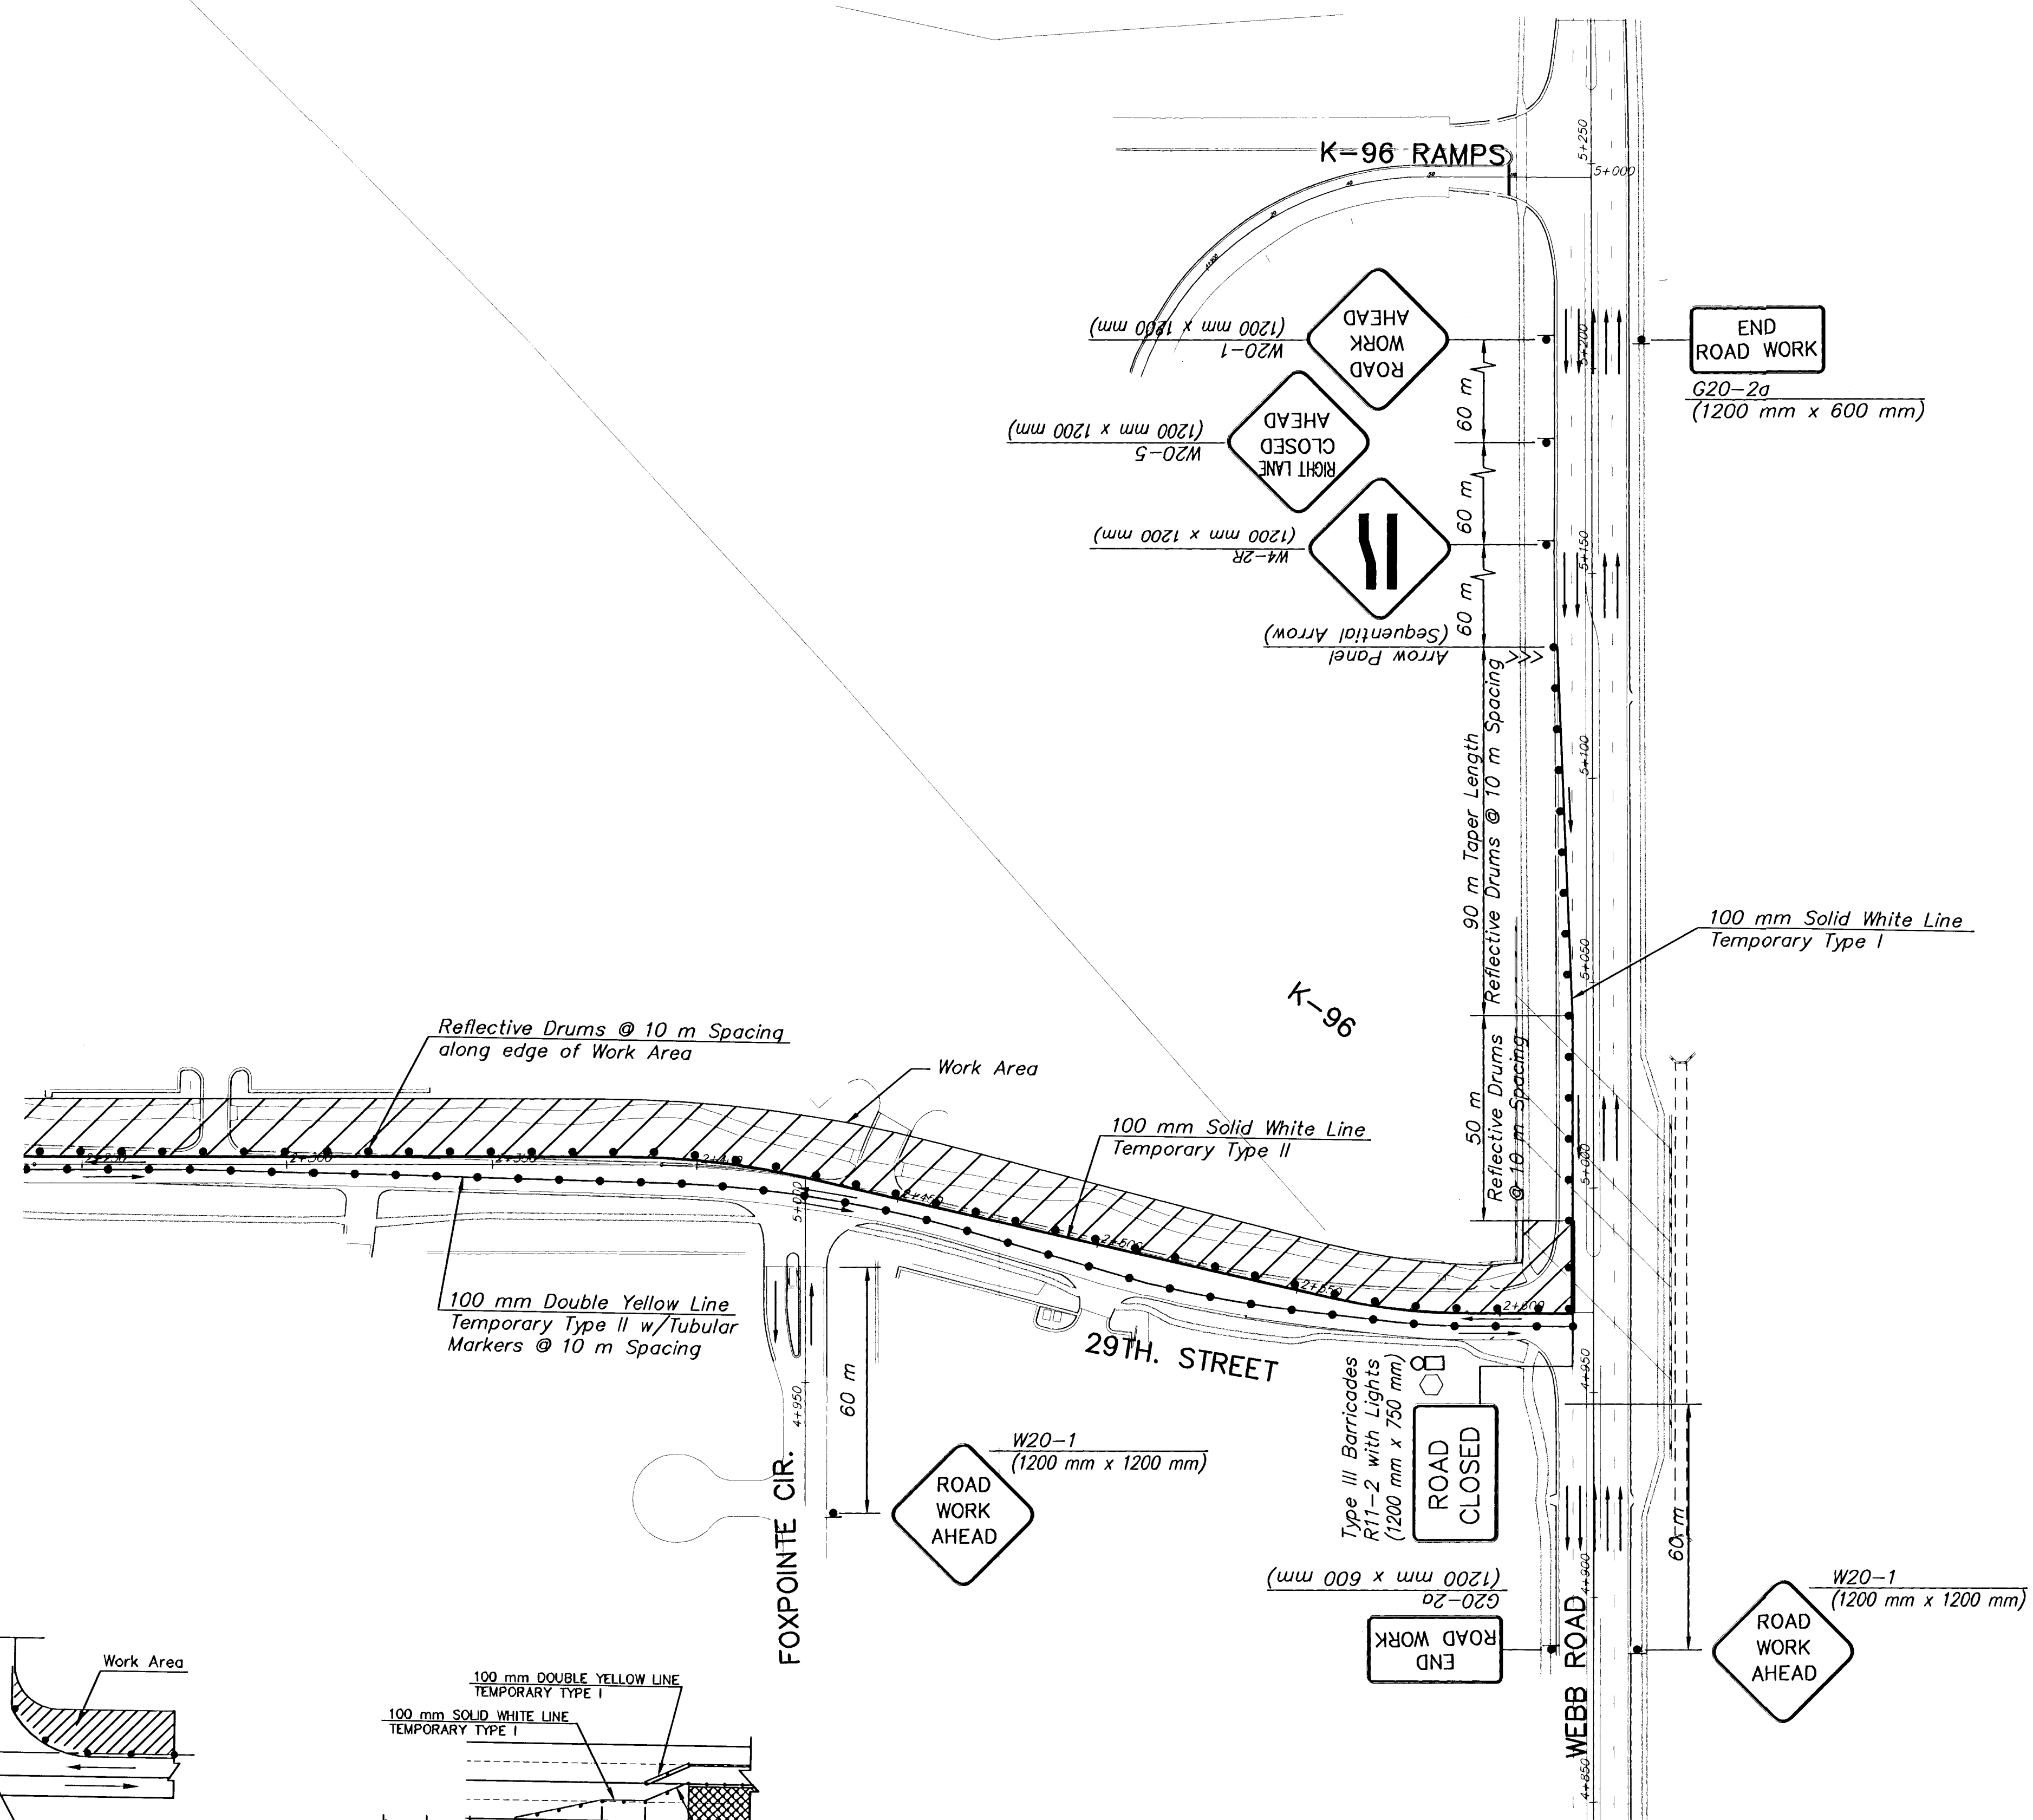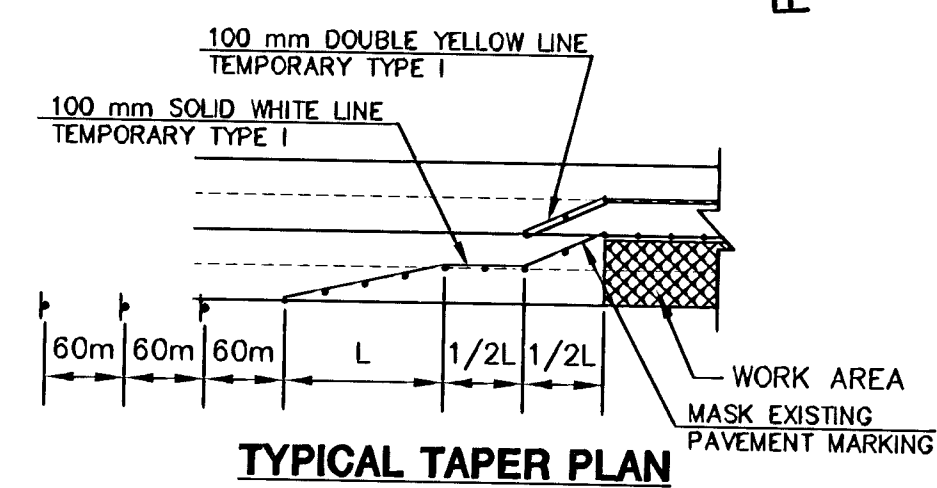

Scale: 1:1000

2				
1				
NO.	DATE	REVISIONS	BY	APP'D

KANSAS DEPARTMENT OF TRANSPORTATION
 29TH. STREET NORTH
 TRAFFIC CONTROL
 PHASE. 1
 PROJ. NO. 87 N-0287-01 SEDGWICK CO.
 MKEC ENGINEERING CONSULTANTS, INC.
 WICHITA, KANSAS

DESIGNED BY:	ASH	CHECKED BY:	GJA
DRAWN BY:	WNJ	DATE: Jan. 2003	SHEET 73 OF 107