

DATE	
BY	
REFERENCES NOTED	
REFERENCES CHECKED	

LEGEND

TYPE III BARRICADES

MOUNT ON TYPE III BARRICADE

TYPE B WARNING LIGHT

ONE POST SIGN

CHANNELIZING DEVICE




ARROW DISPLAY

GENERAL NOTES:

Refer to Std. TE710SI for identification of signs for handling traffic through construction.

Refer to Std. TE700SI for dimensions.

Paving operations will be phased at entrances to allow continued use of the points of access.

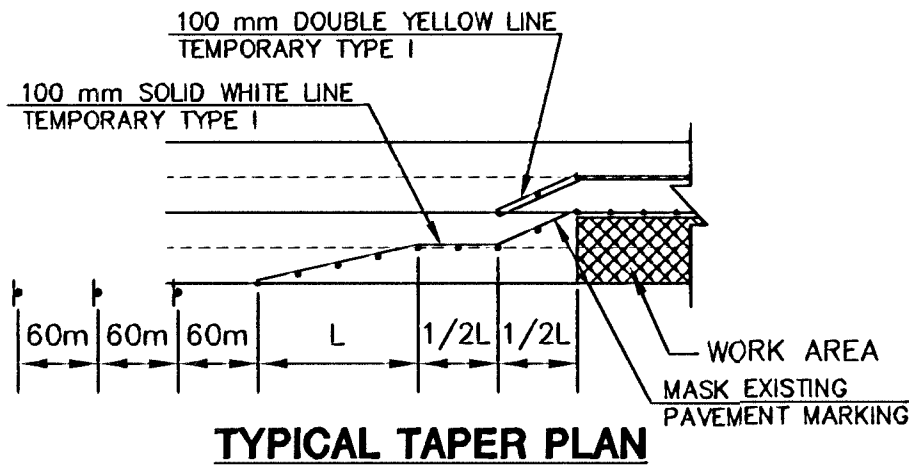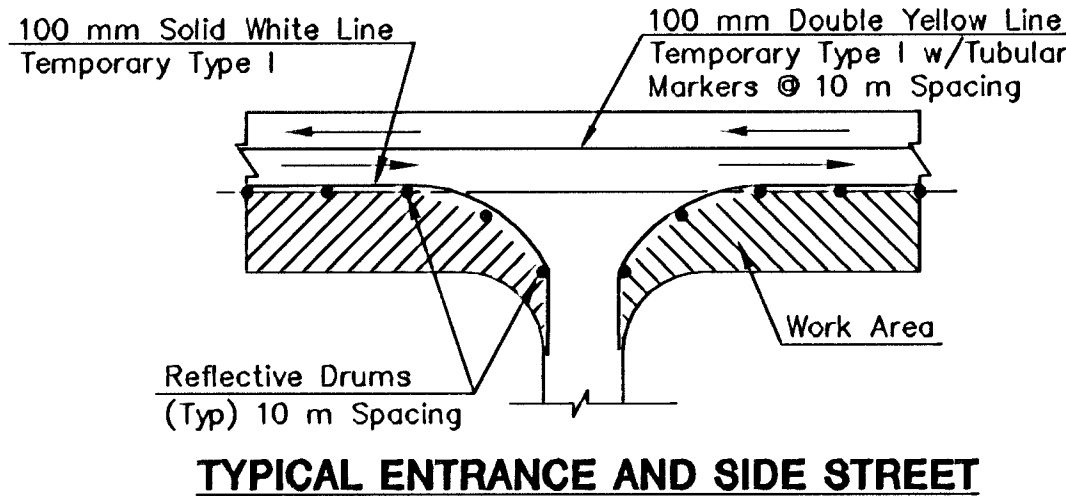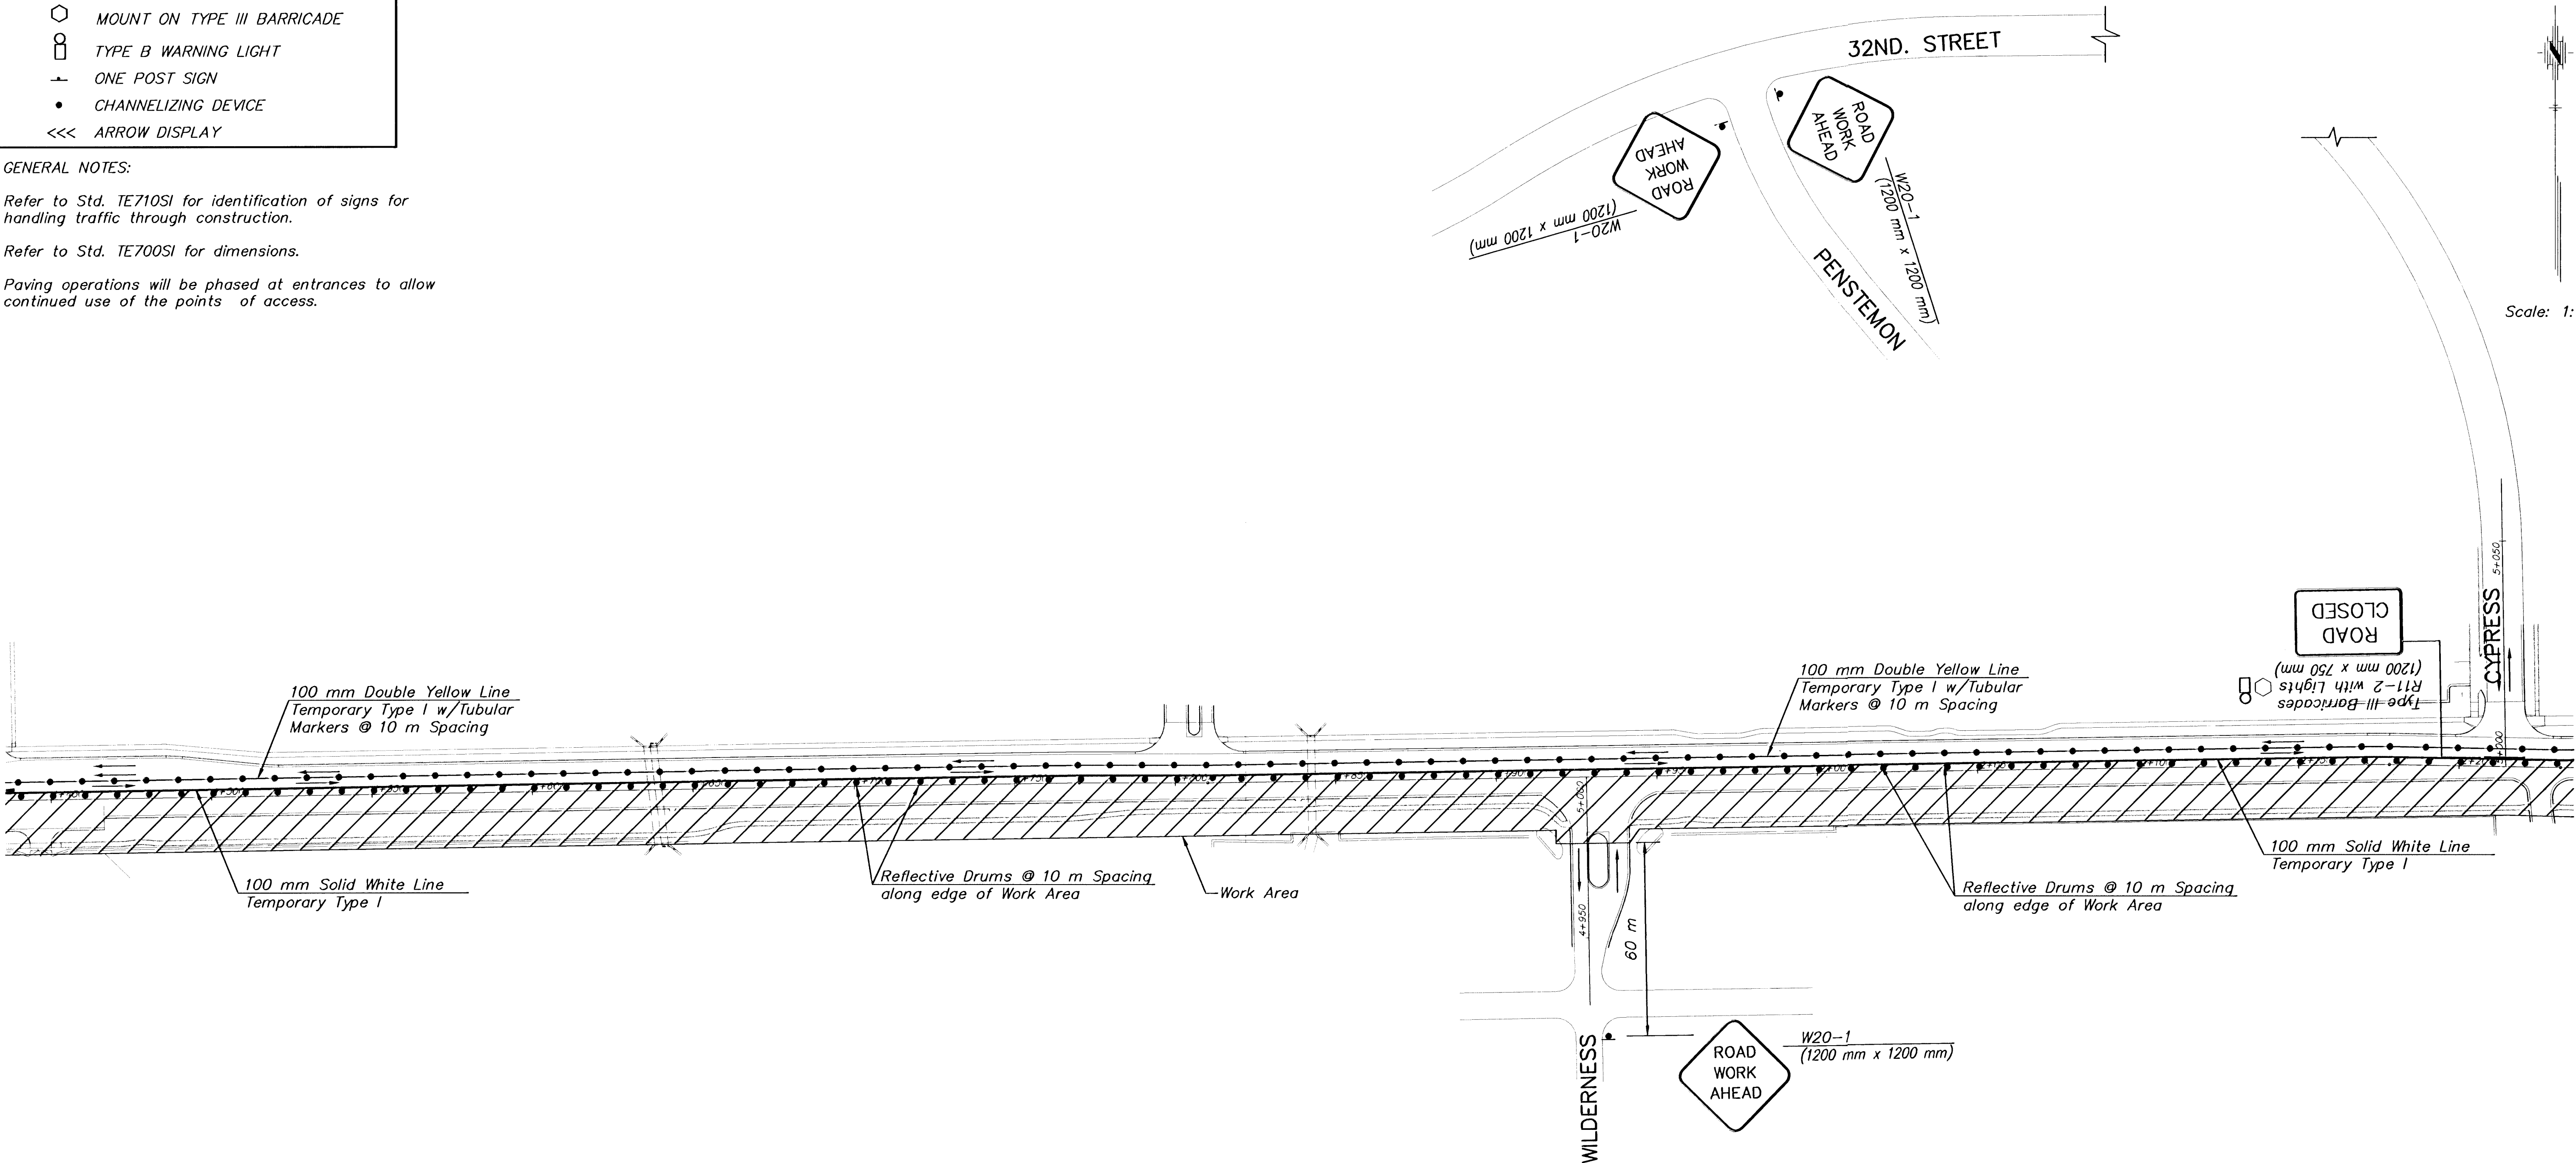

FHWA REG NO.	STATE	PROJECT NO.	YEAR	SHEET NO	TOTAL SHEETS
7	KANSAS	87 N-0287-01	2003	78	107

Scale: 1:1000

2					
1					
NO.	DATE	REVISIONS		BY	APP'D
KANSAS DEPARTMENT OF TRANSPORTATION					
29TH. STREET NORTH					
TRAFFIC CONTROL					
PHASE 3					
PROJ. NO. 87 N-0287-01			SEDGWICK CO.		
MKEC ENGINEERING CONSULTANTS, INC.					
WICHITA, KANSAS					
DESIGNED BY:	ASH		CHECKED BY:	GJA	
DRAWN BY:	WNJ		DATE: Jan. 2003	SHEET 78	OF 107