


FINAL	PLOTTED	BY	DATE
SURVEY	AREAS		
CHECKED			

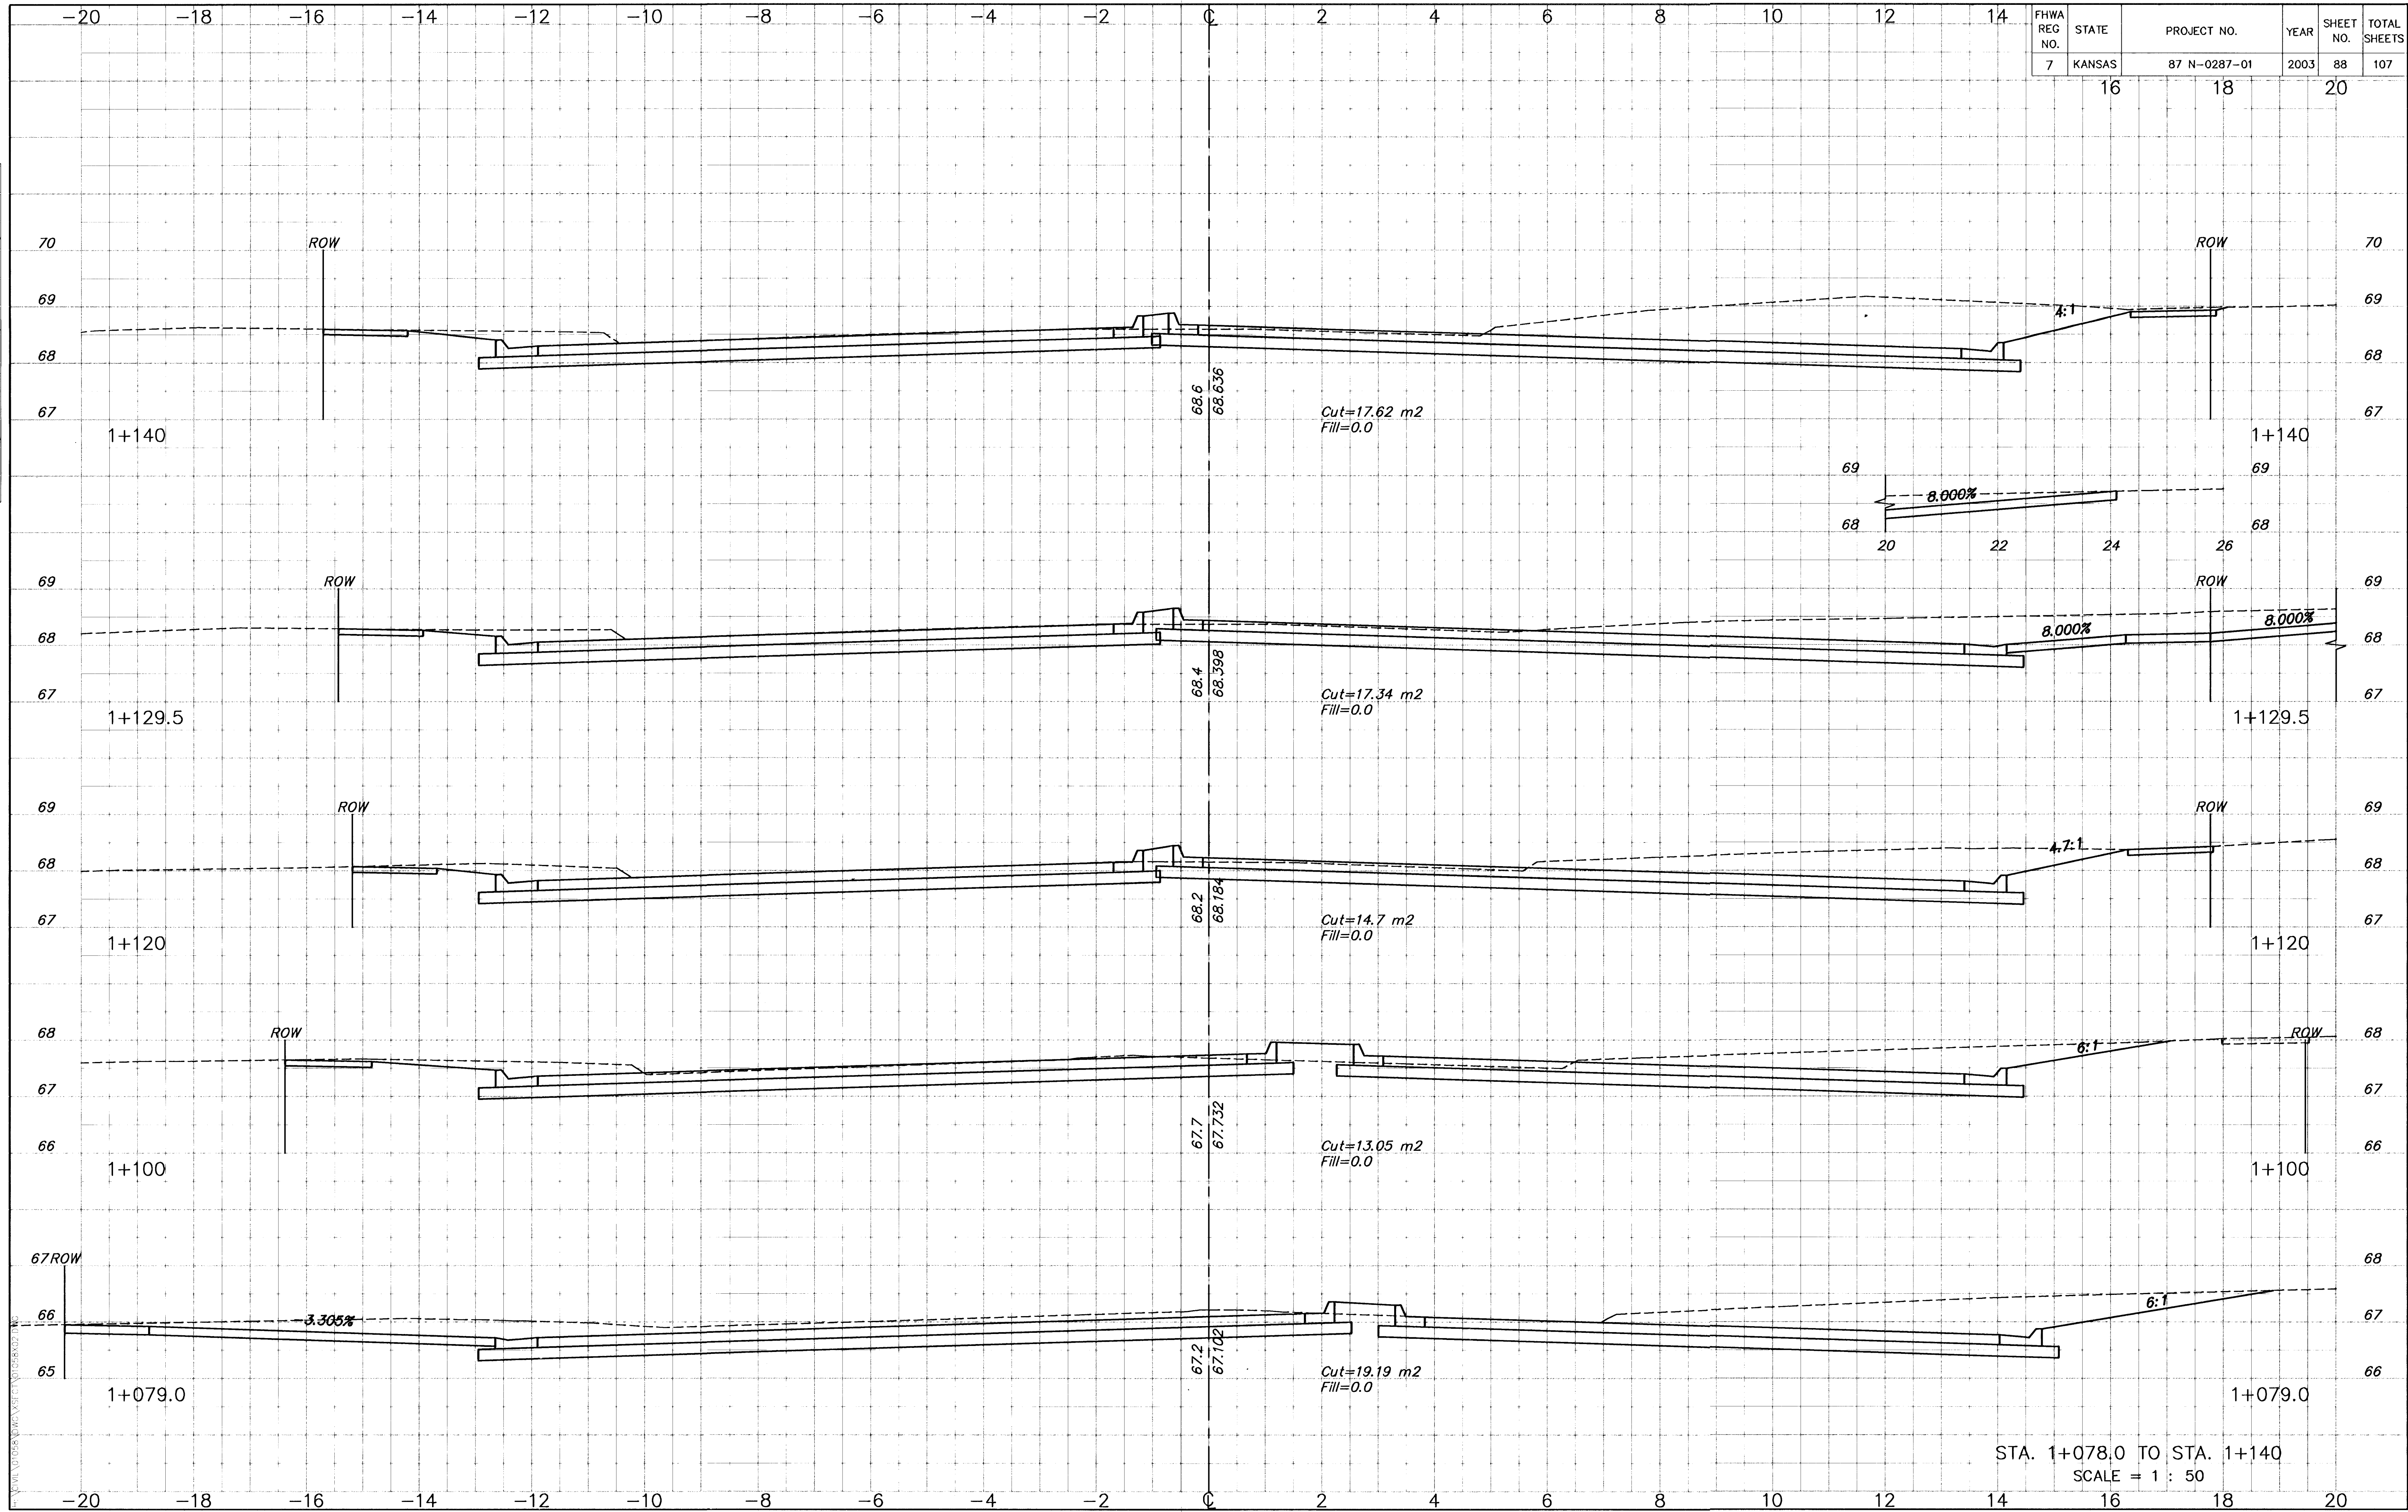

FHWA REG NO.	STATE	PROJECT NO.	YEAR	SHEET NO.	TOTAL SHEETS
7	KANSAS	87 N-0287-01	2003	88	107
	16	18	20		