


FHWA REG. NO.	STATE	PROJECT NO.	YEAR	SHEET NO.	TOTAL SHEETS
7	KANSAS	87 N-0287-01	2003	92	107
	16	18		20	

BY	DATE
FINAL SURVEY	AREAS CHECKED

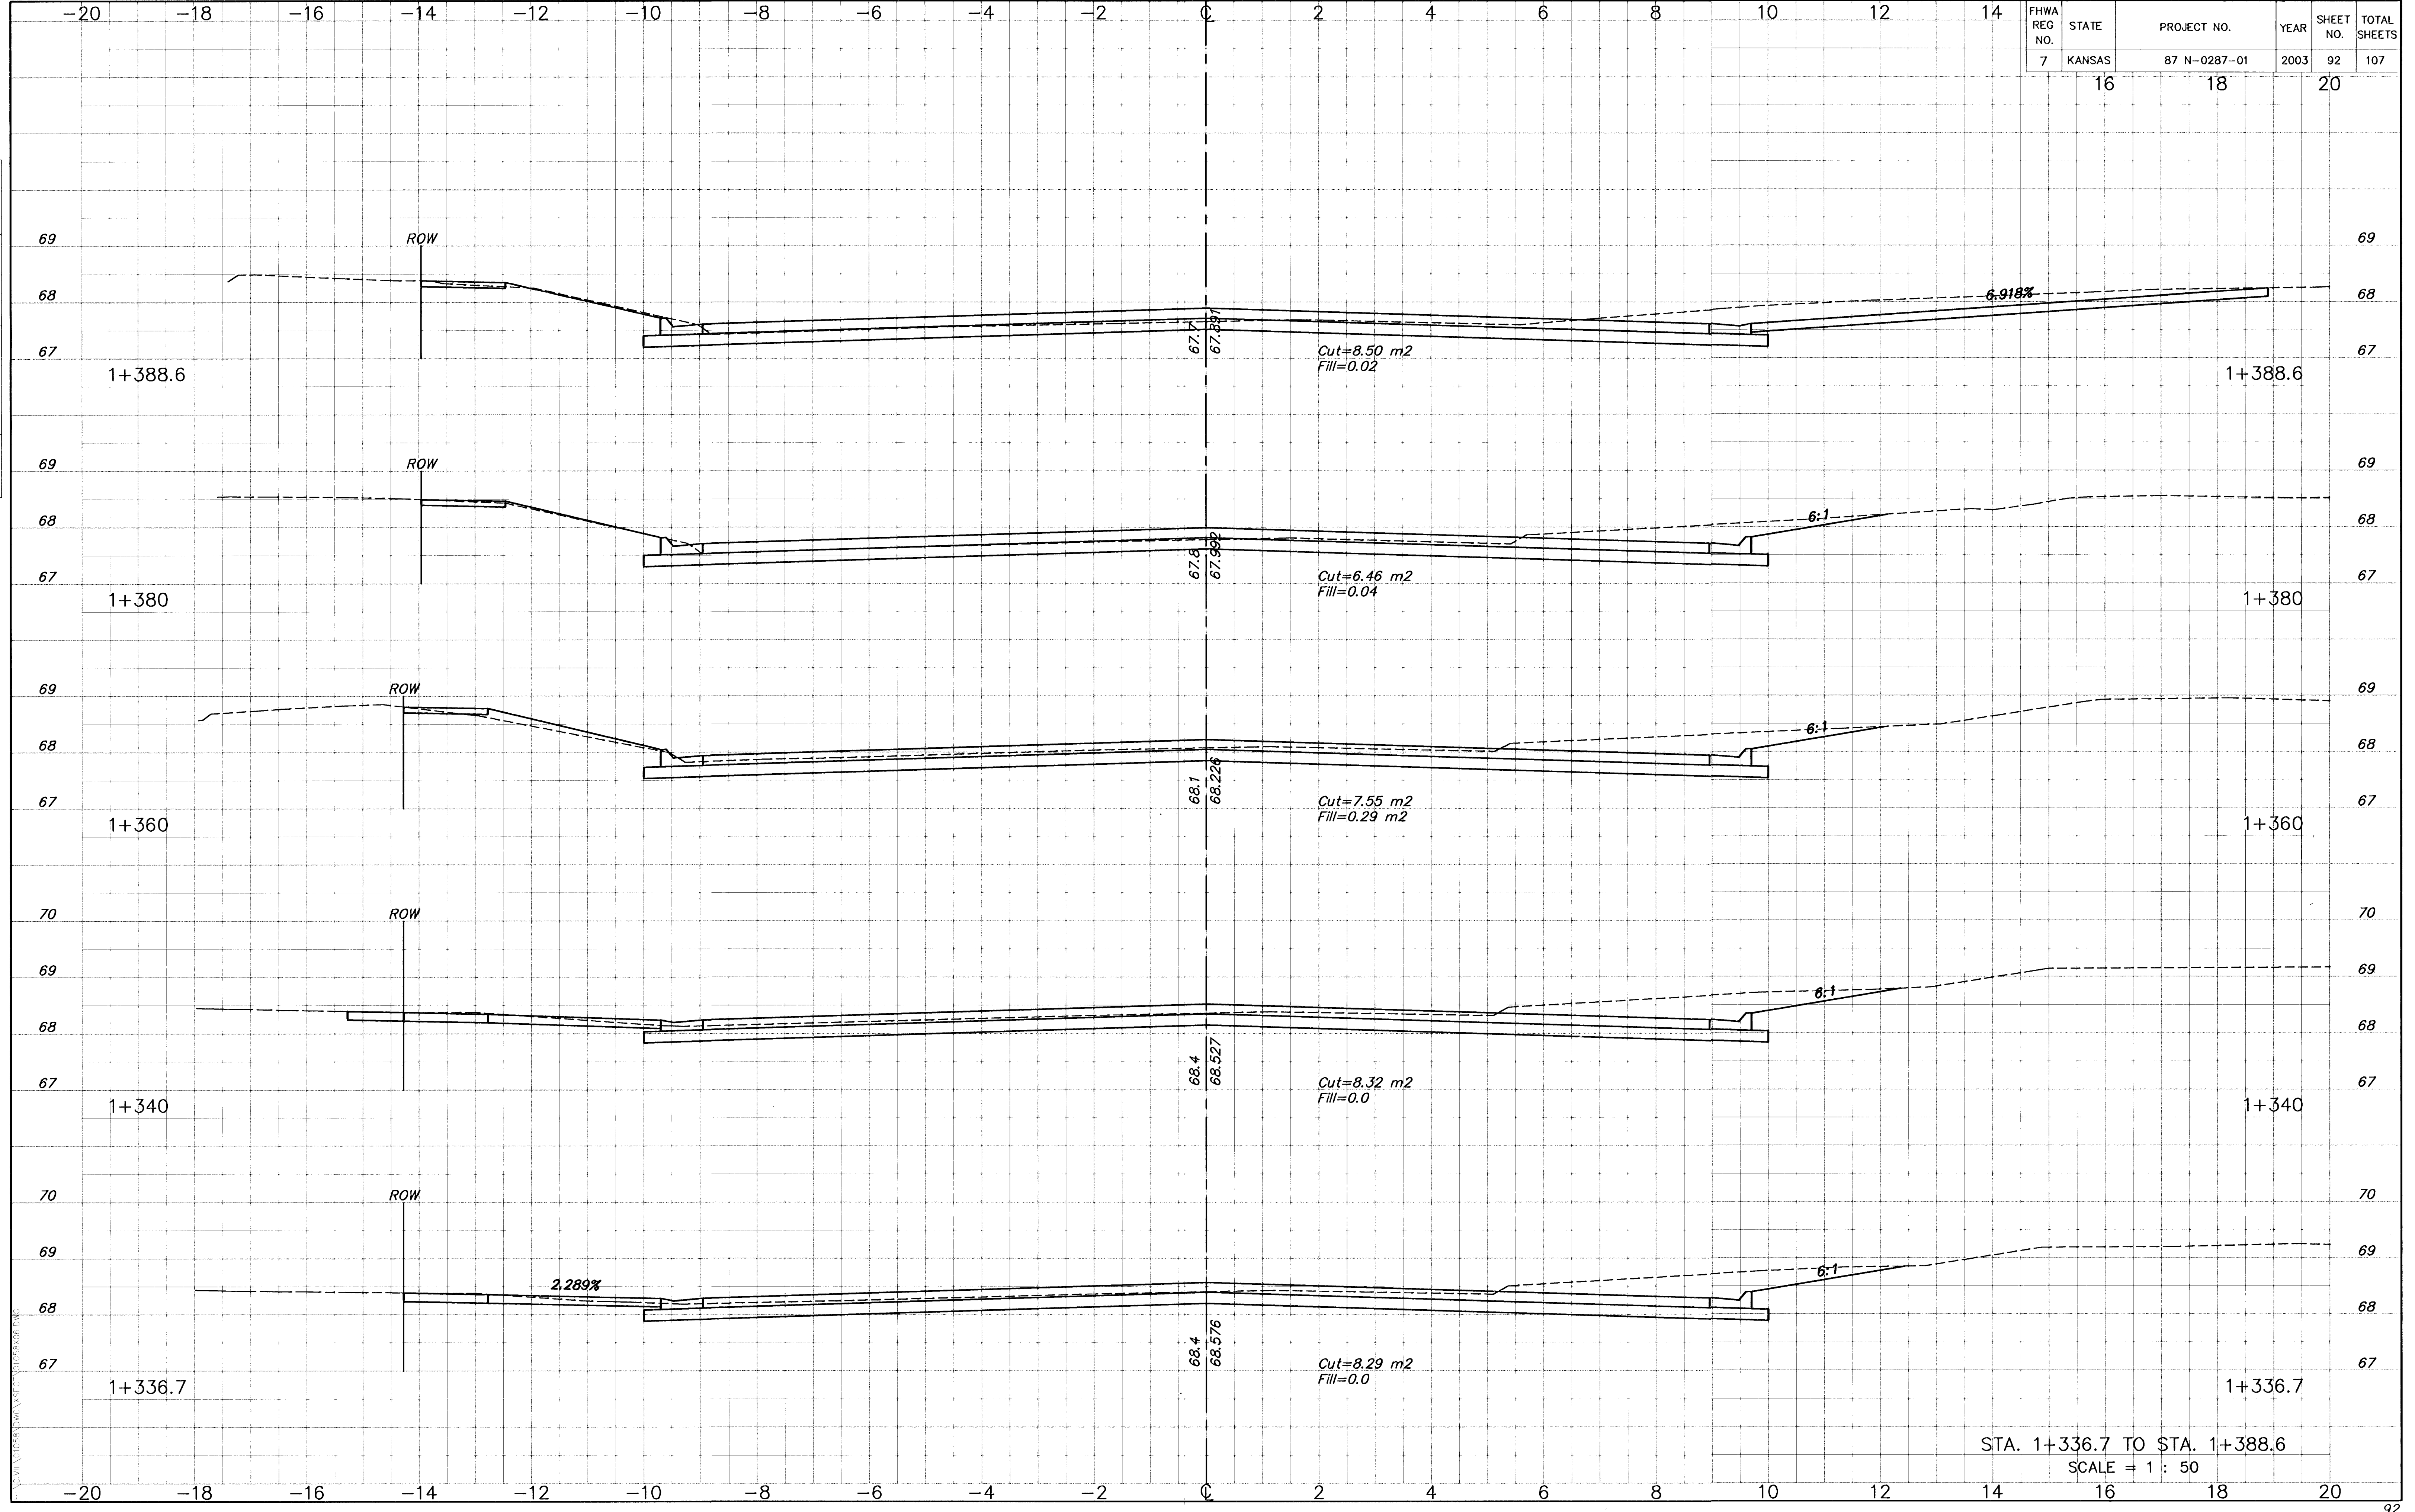

STA. 1+336.7 TO STA. 1+388.6
SCALE = 1 : 50