


FINAL	BY	DATE
PLOTTED		
AREAS		
CHECKED		

FHWA REG NO.	STATE	PROJECT NO.	YEAR	SHEET NO.	TOTAL SHEETS
7	KANSAS	87 N-0287-01	2003	99	107
	16	18		20	

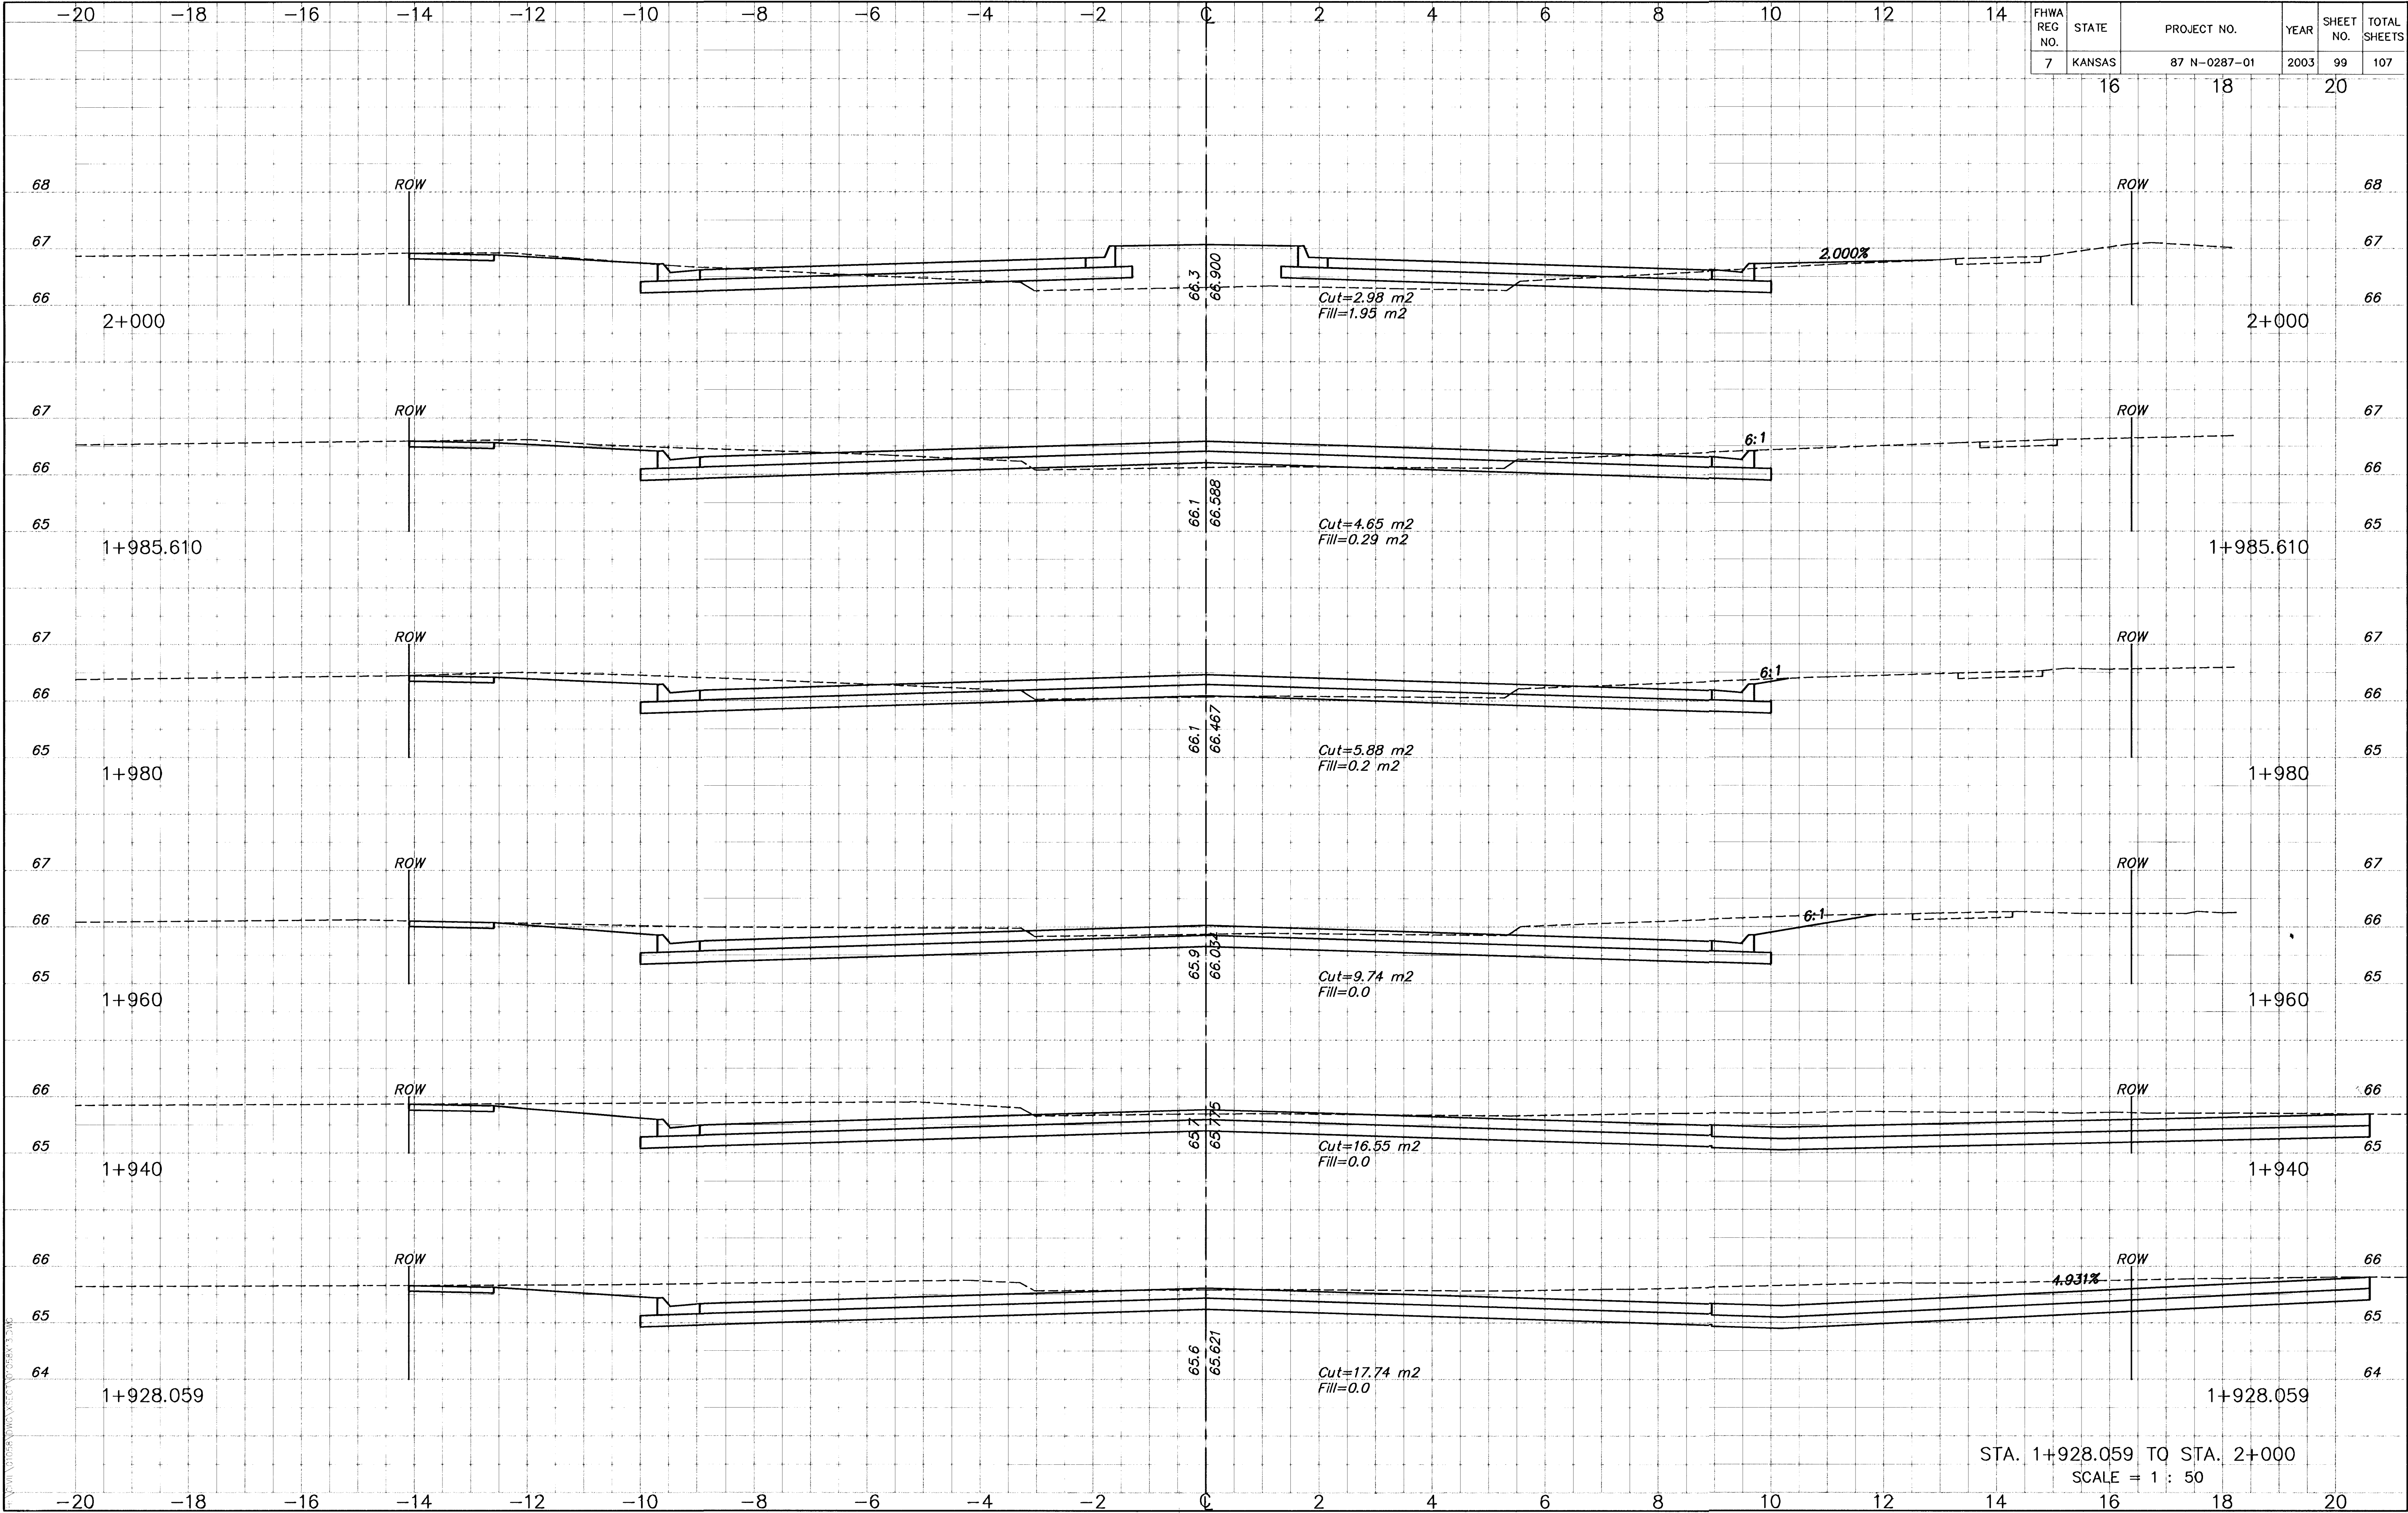

STA. 1+928.059 TO STA. 2+000
SCALE = 1 : 50