


FINAL SURVEY	PLOTTED AREAS	CHECKED AREAS	BY	DATE

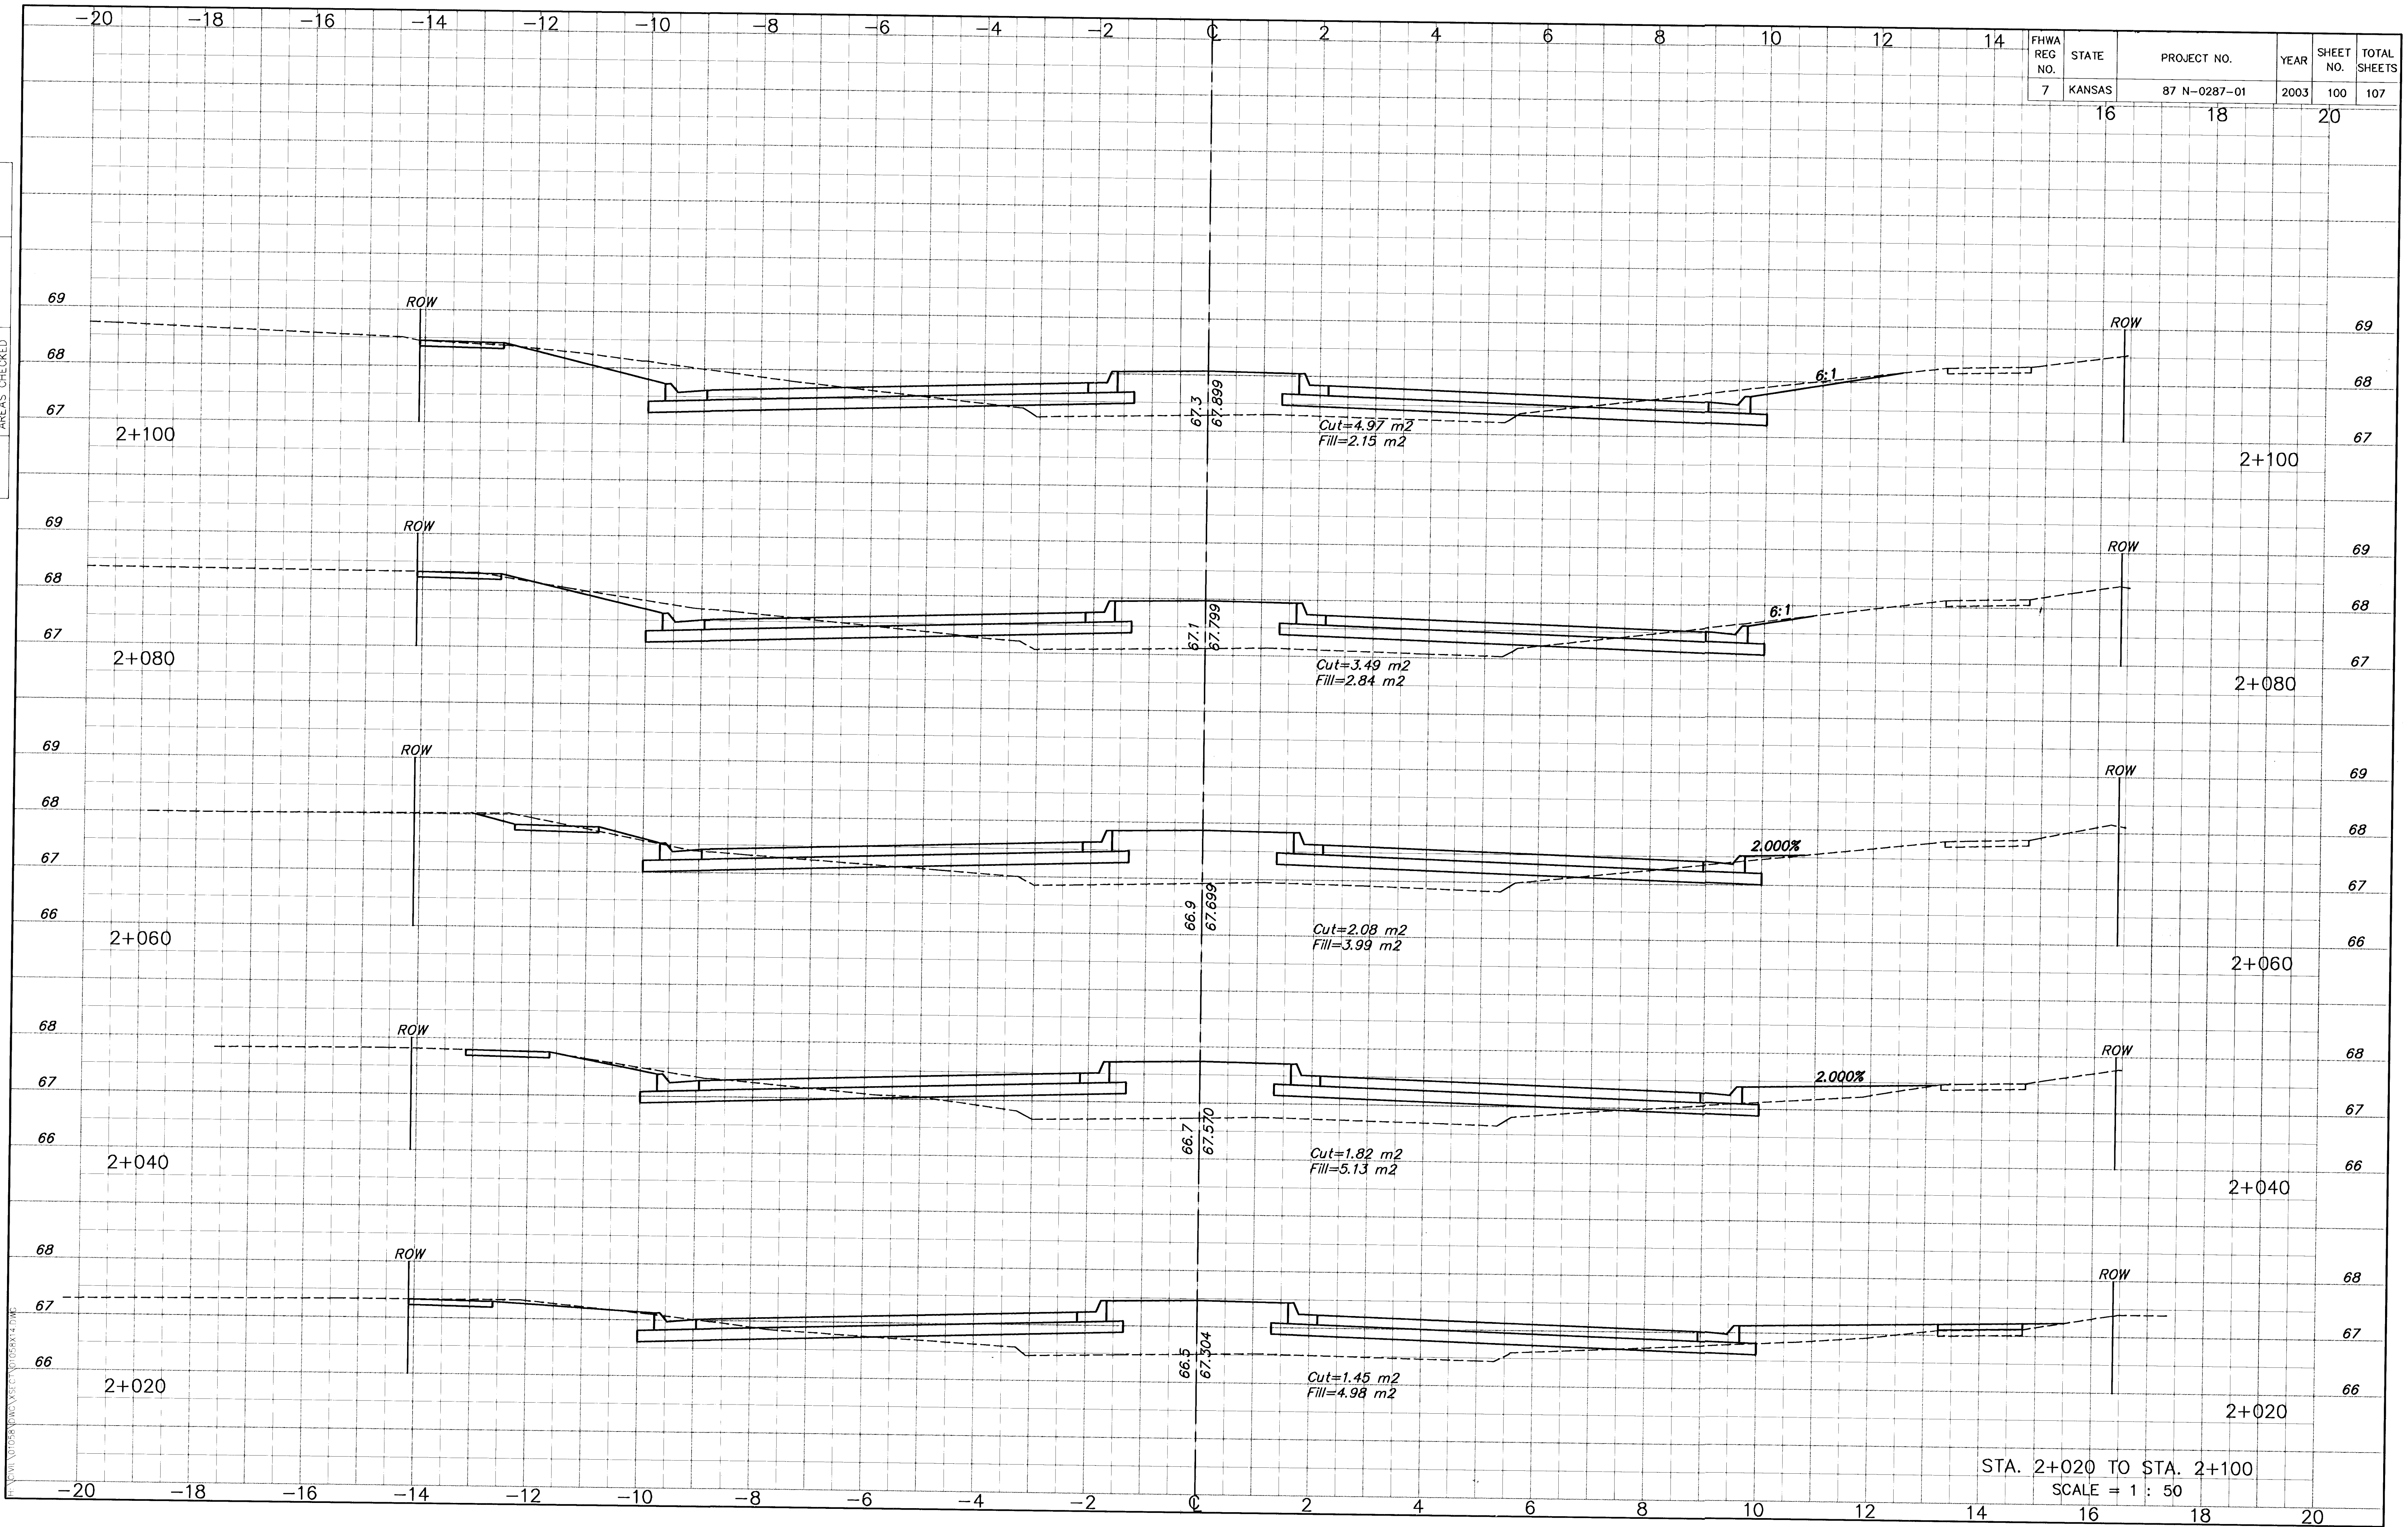

FHWA REG NO.	STATE	PROJECT NO.	YEAR	SHEET NO.	TOTAL SHEETS
7	KANSAS	87 N-0287-01	2003	100	107