


FHWA REG NO.	STATE	PROJECT NO.	YEAR	SHEET NO.	TOTAL SHEETS
7	KANSAS	87 N-0287-01	2003	101	107
		16	18	20	

BY	DATE
FINAL SURVEY	
PLOTTED AREAS	
CHECKED	

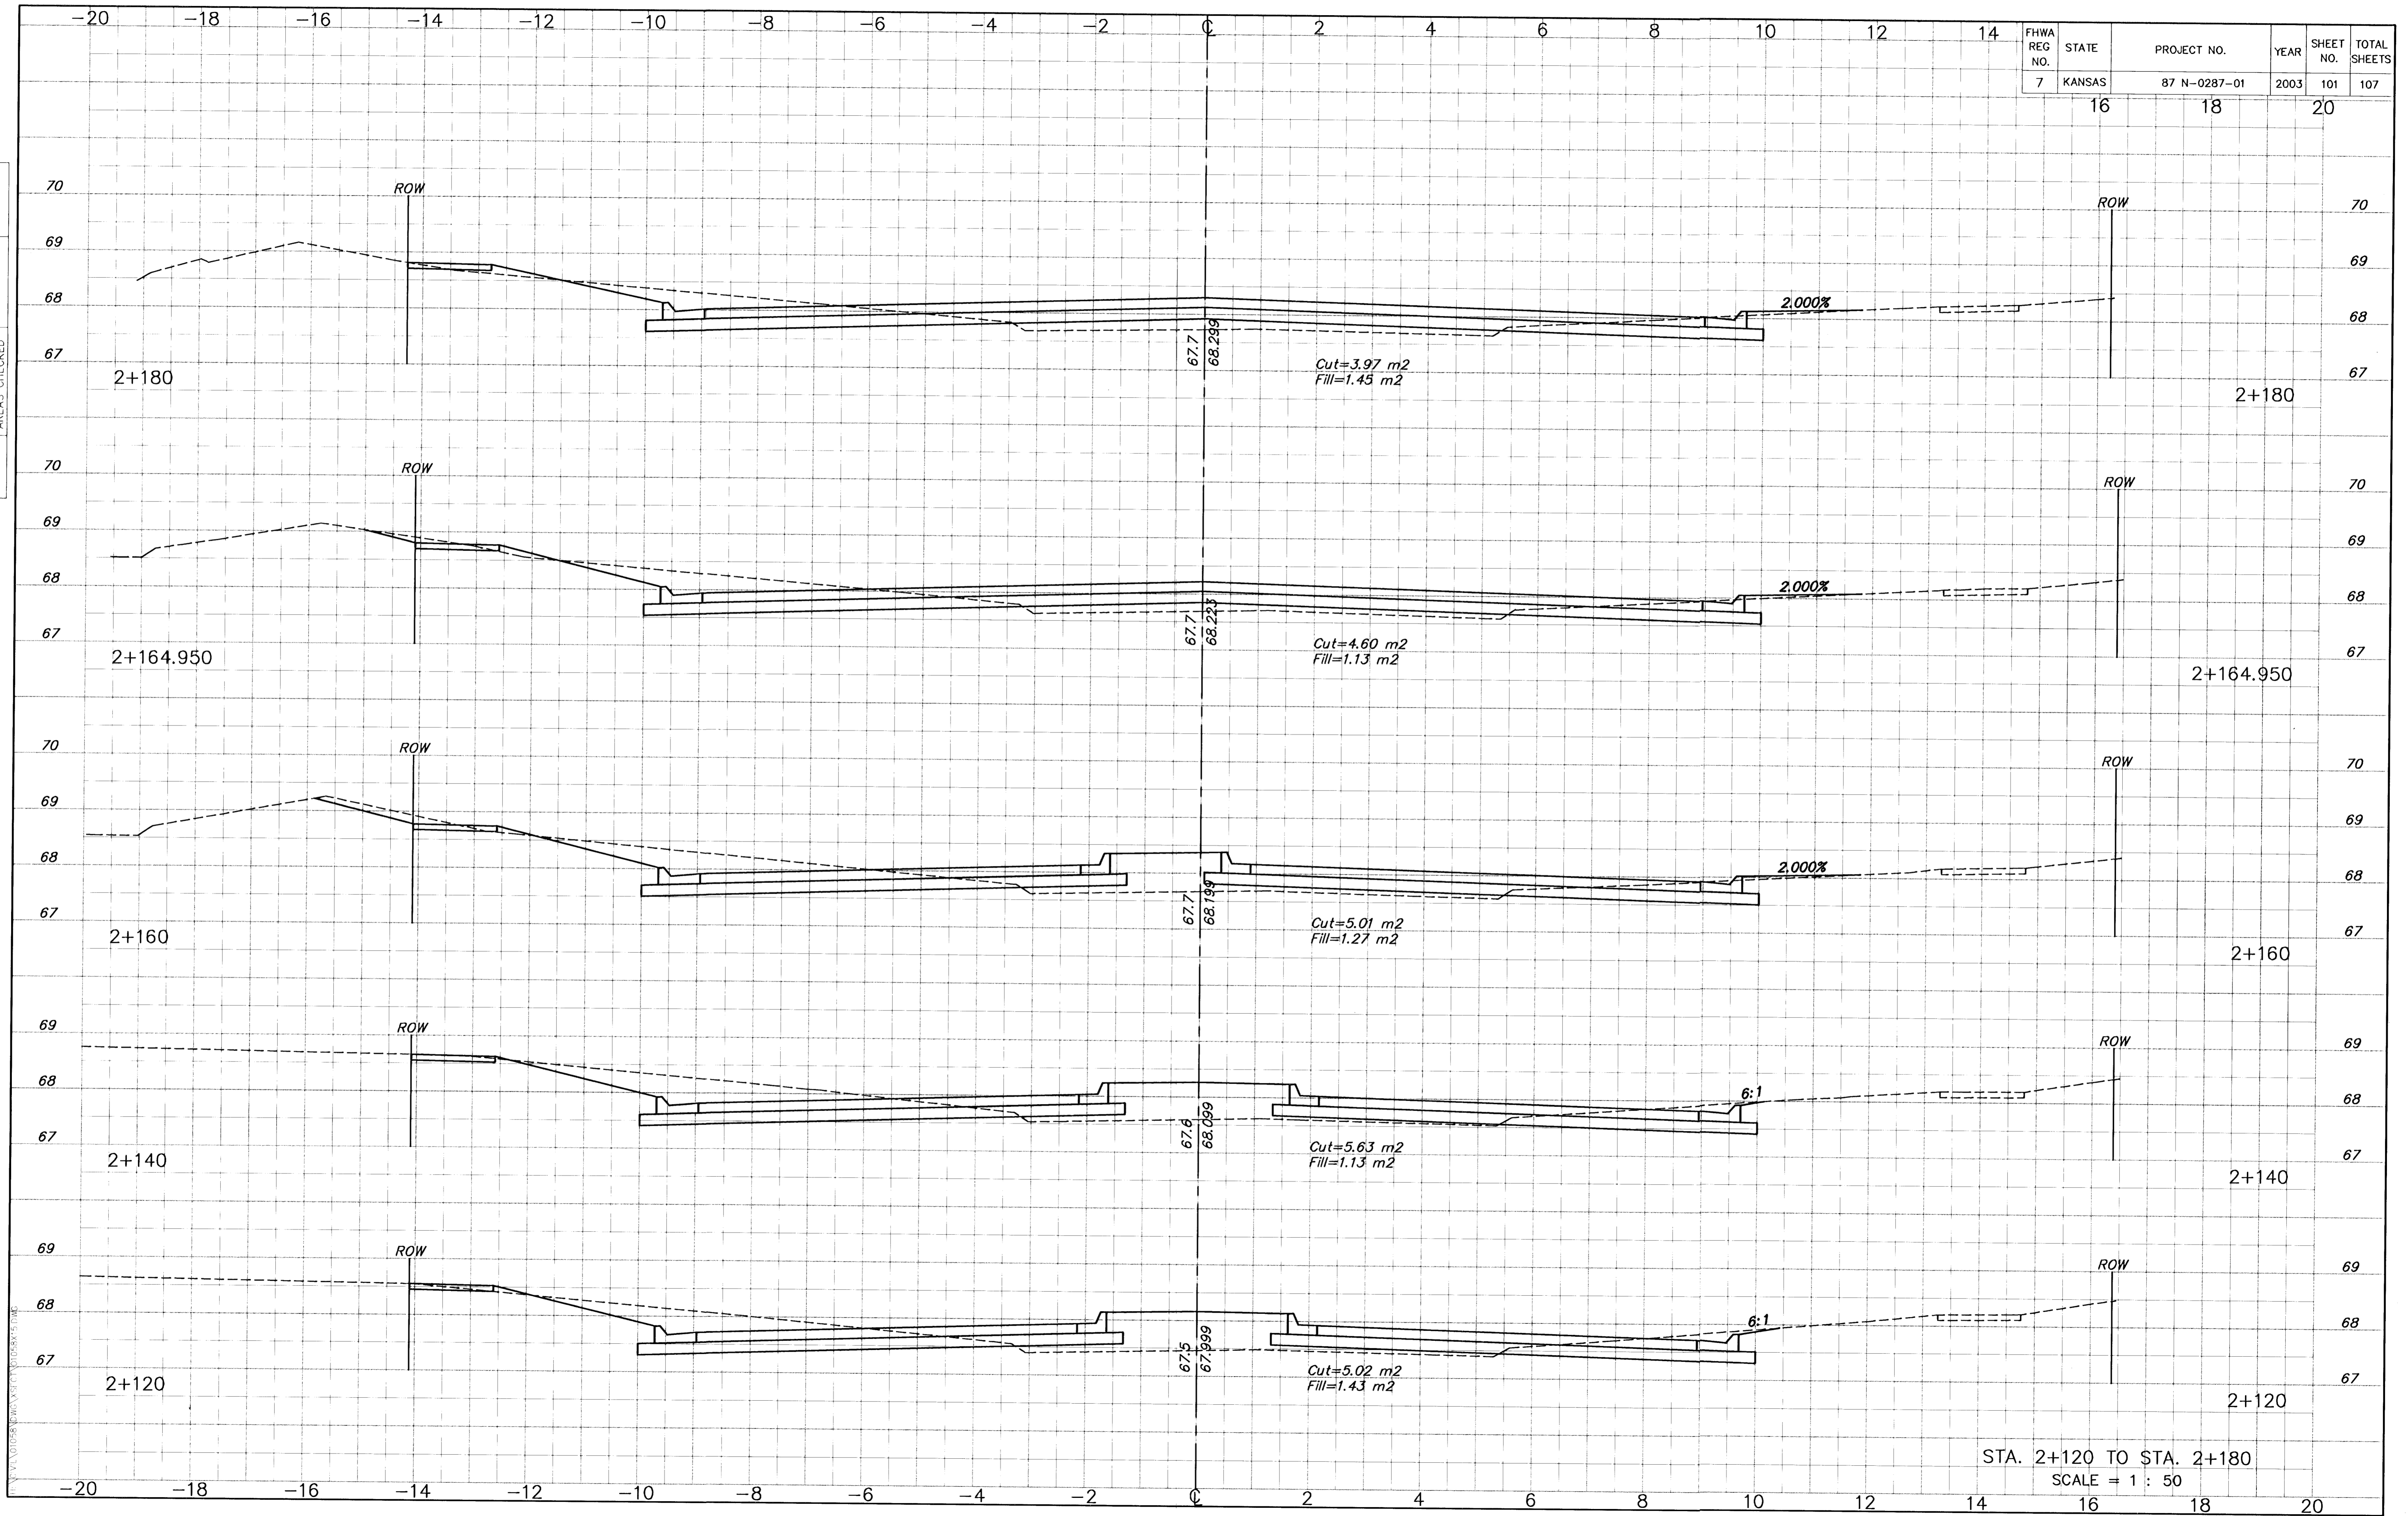

STA. 2+120 TO STA. 2+180
SCALE = 1 : 50