


FHWA REG NO.	STATE	PROJECT NO.	YEAR	SHEET NO.	TOTAL SHEETS
7	KANSAS	87 N-0287-01	2003	103	107
	16	18		20	

DATE	BY

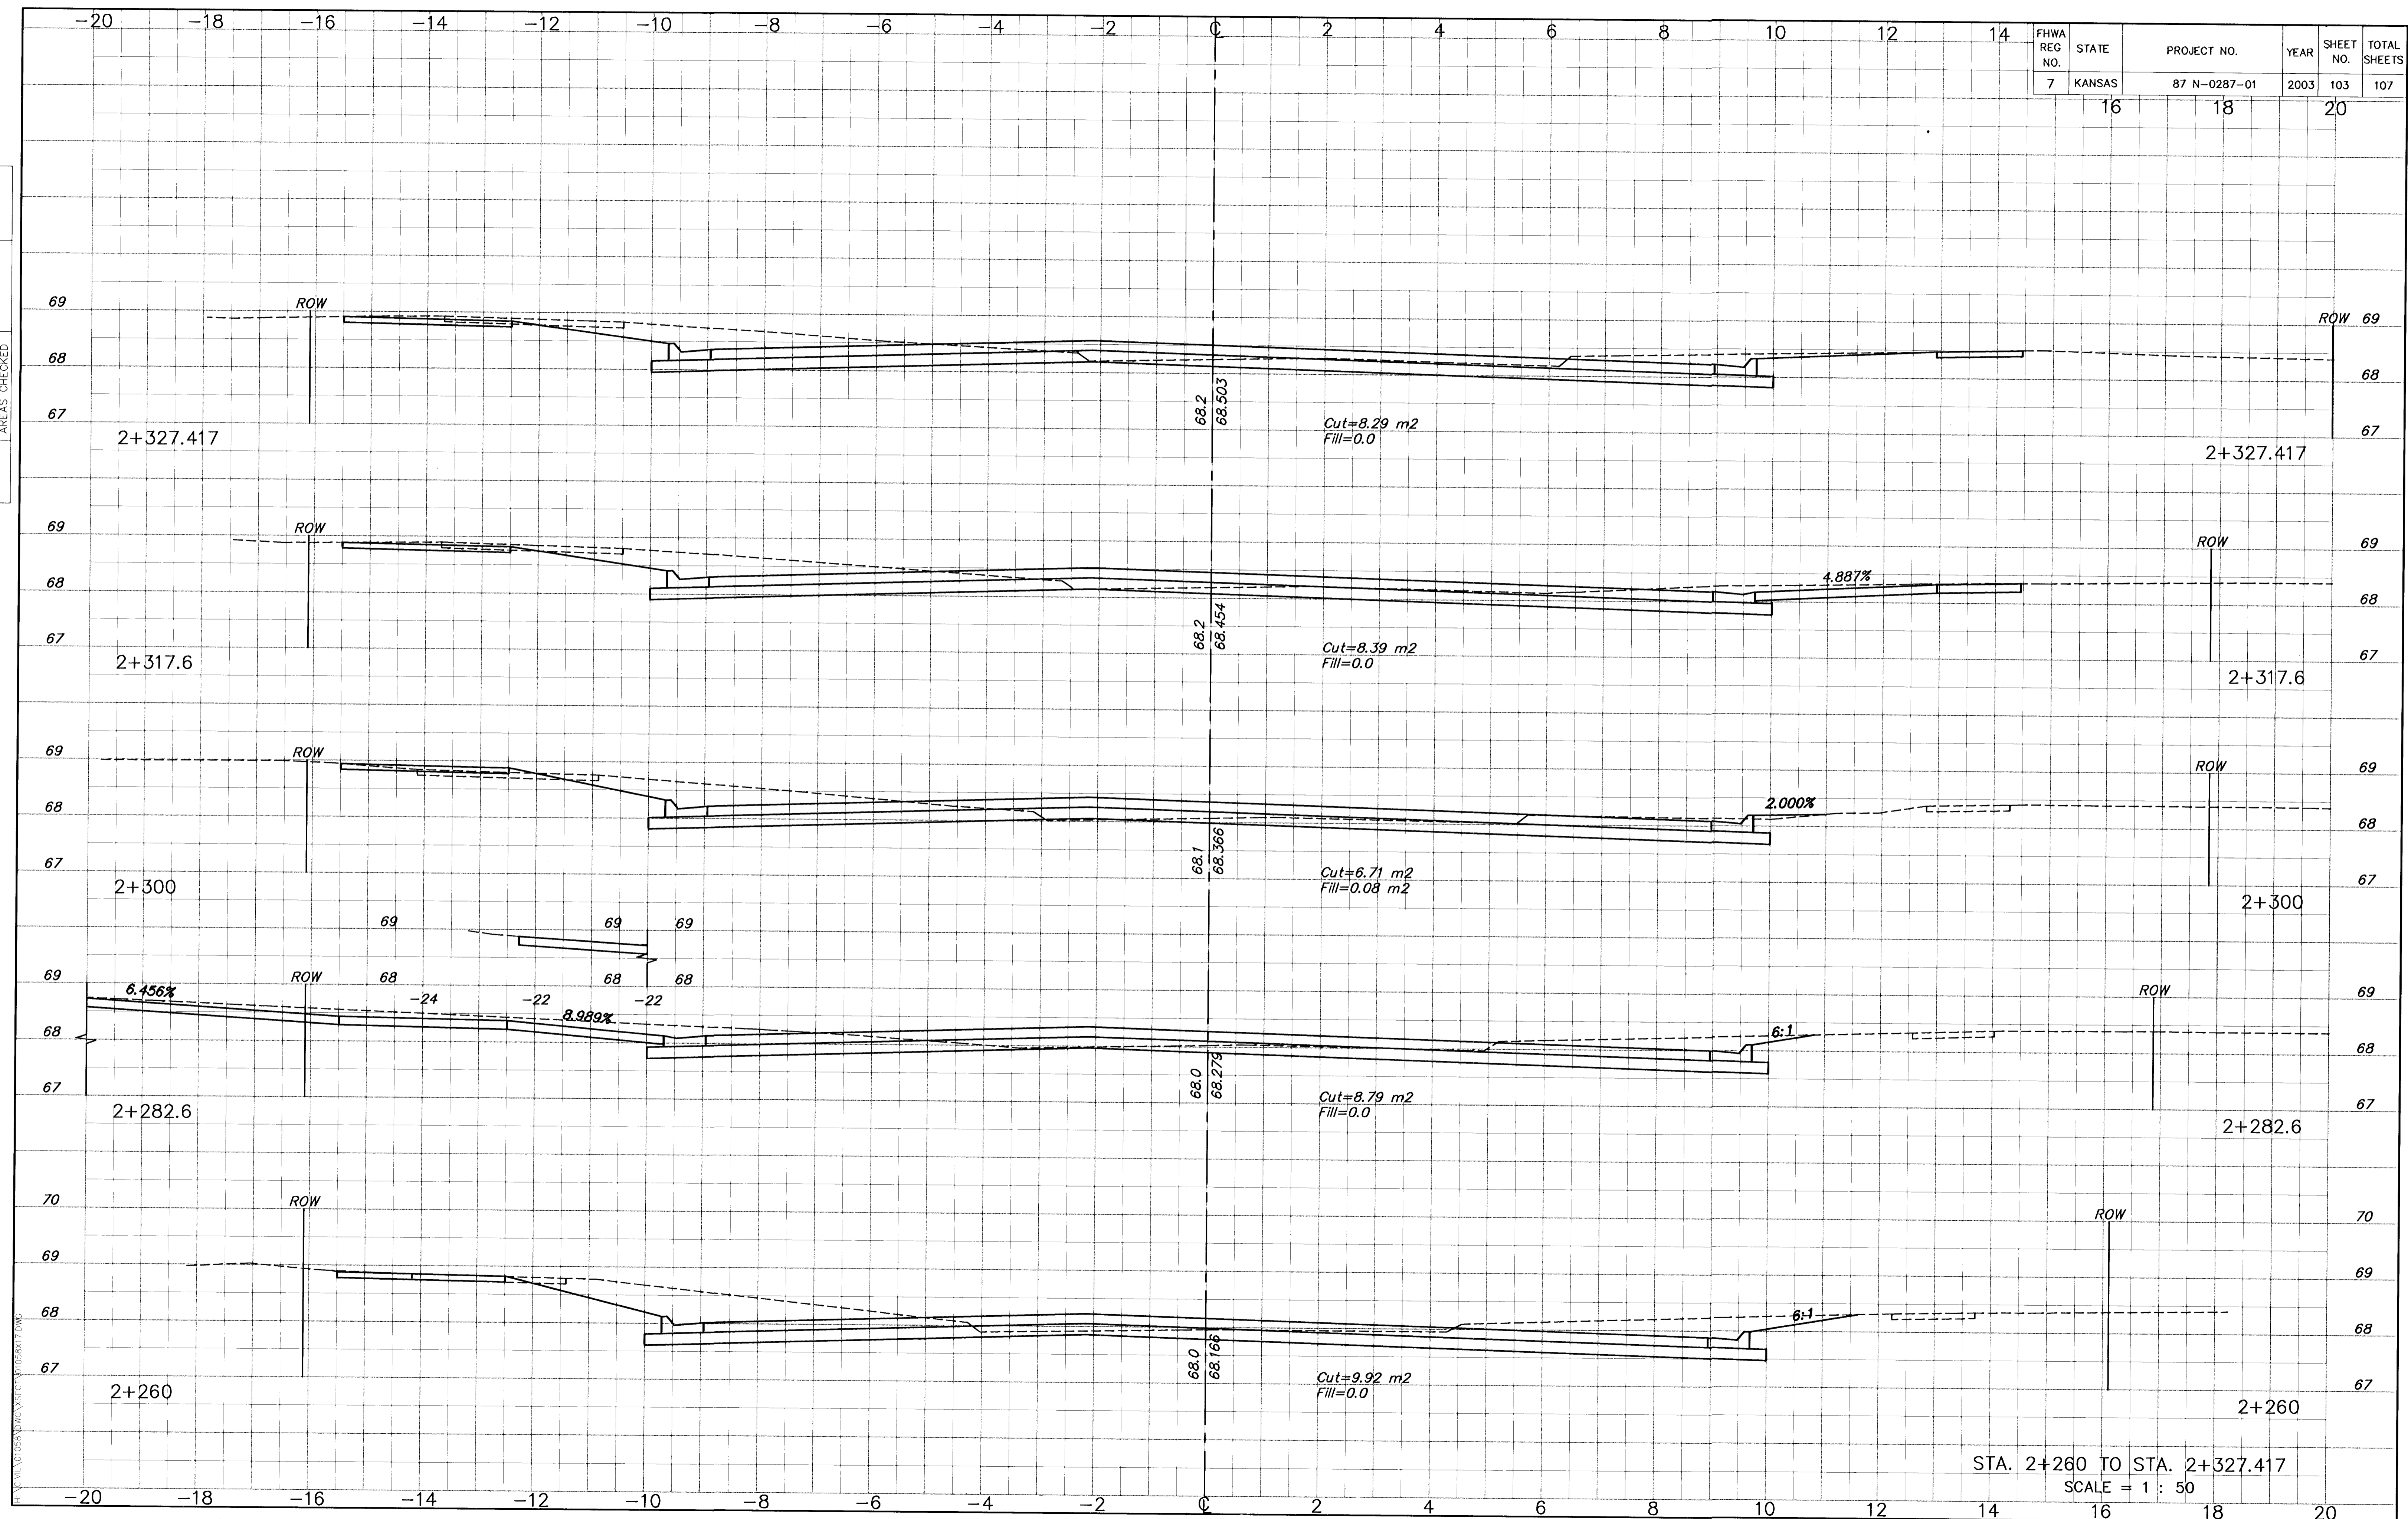

STA. 2+260 TO STA. 2+327.417
 SCALE = 1 : 50