


FINAL SURVEY	PLOTTED AREAS	CHECKED AREAS	BY	DATE

FHWA REG NO.	STATE	PROJECT NO.	YEAR	SHEET NO.	TOTAL SHEETS
7	KANSAS	87 N-0287-01	2003	104	107
	16	18		20	

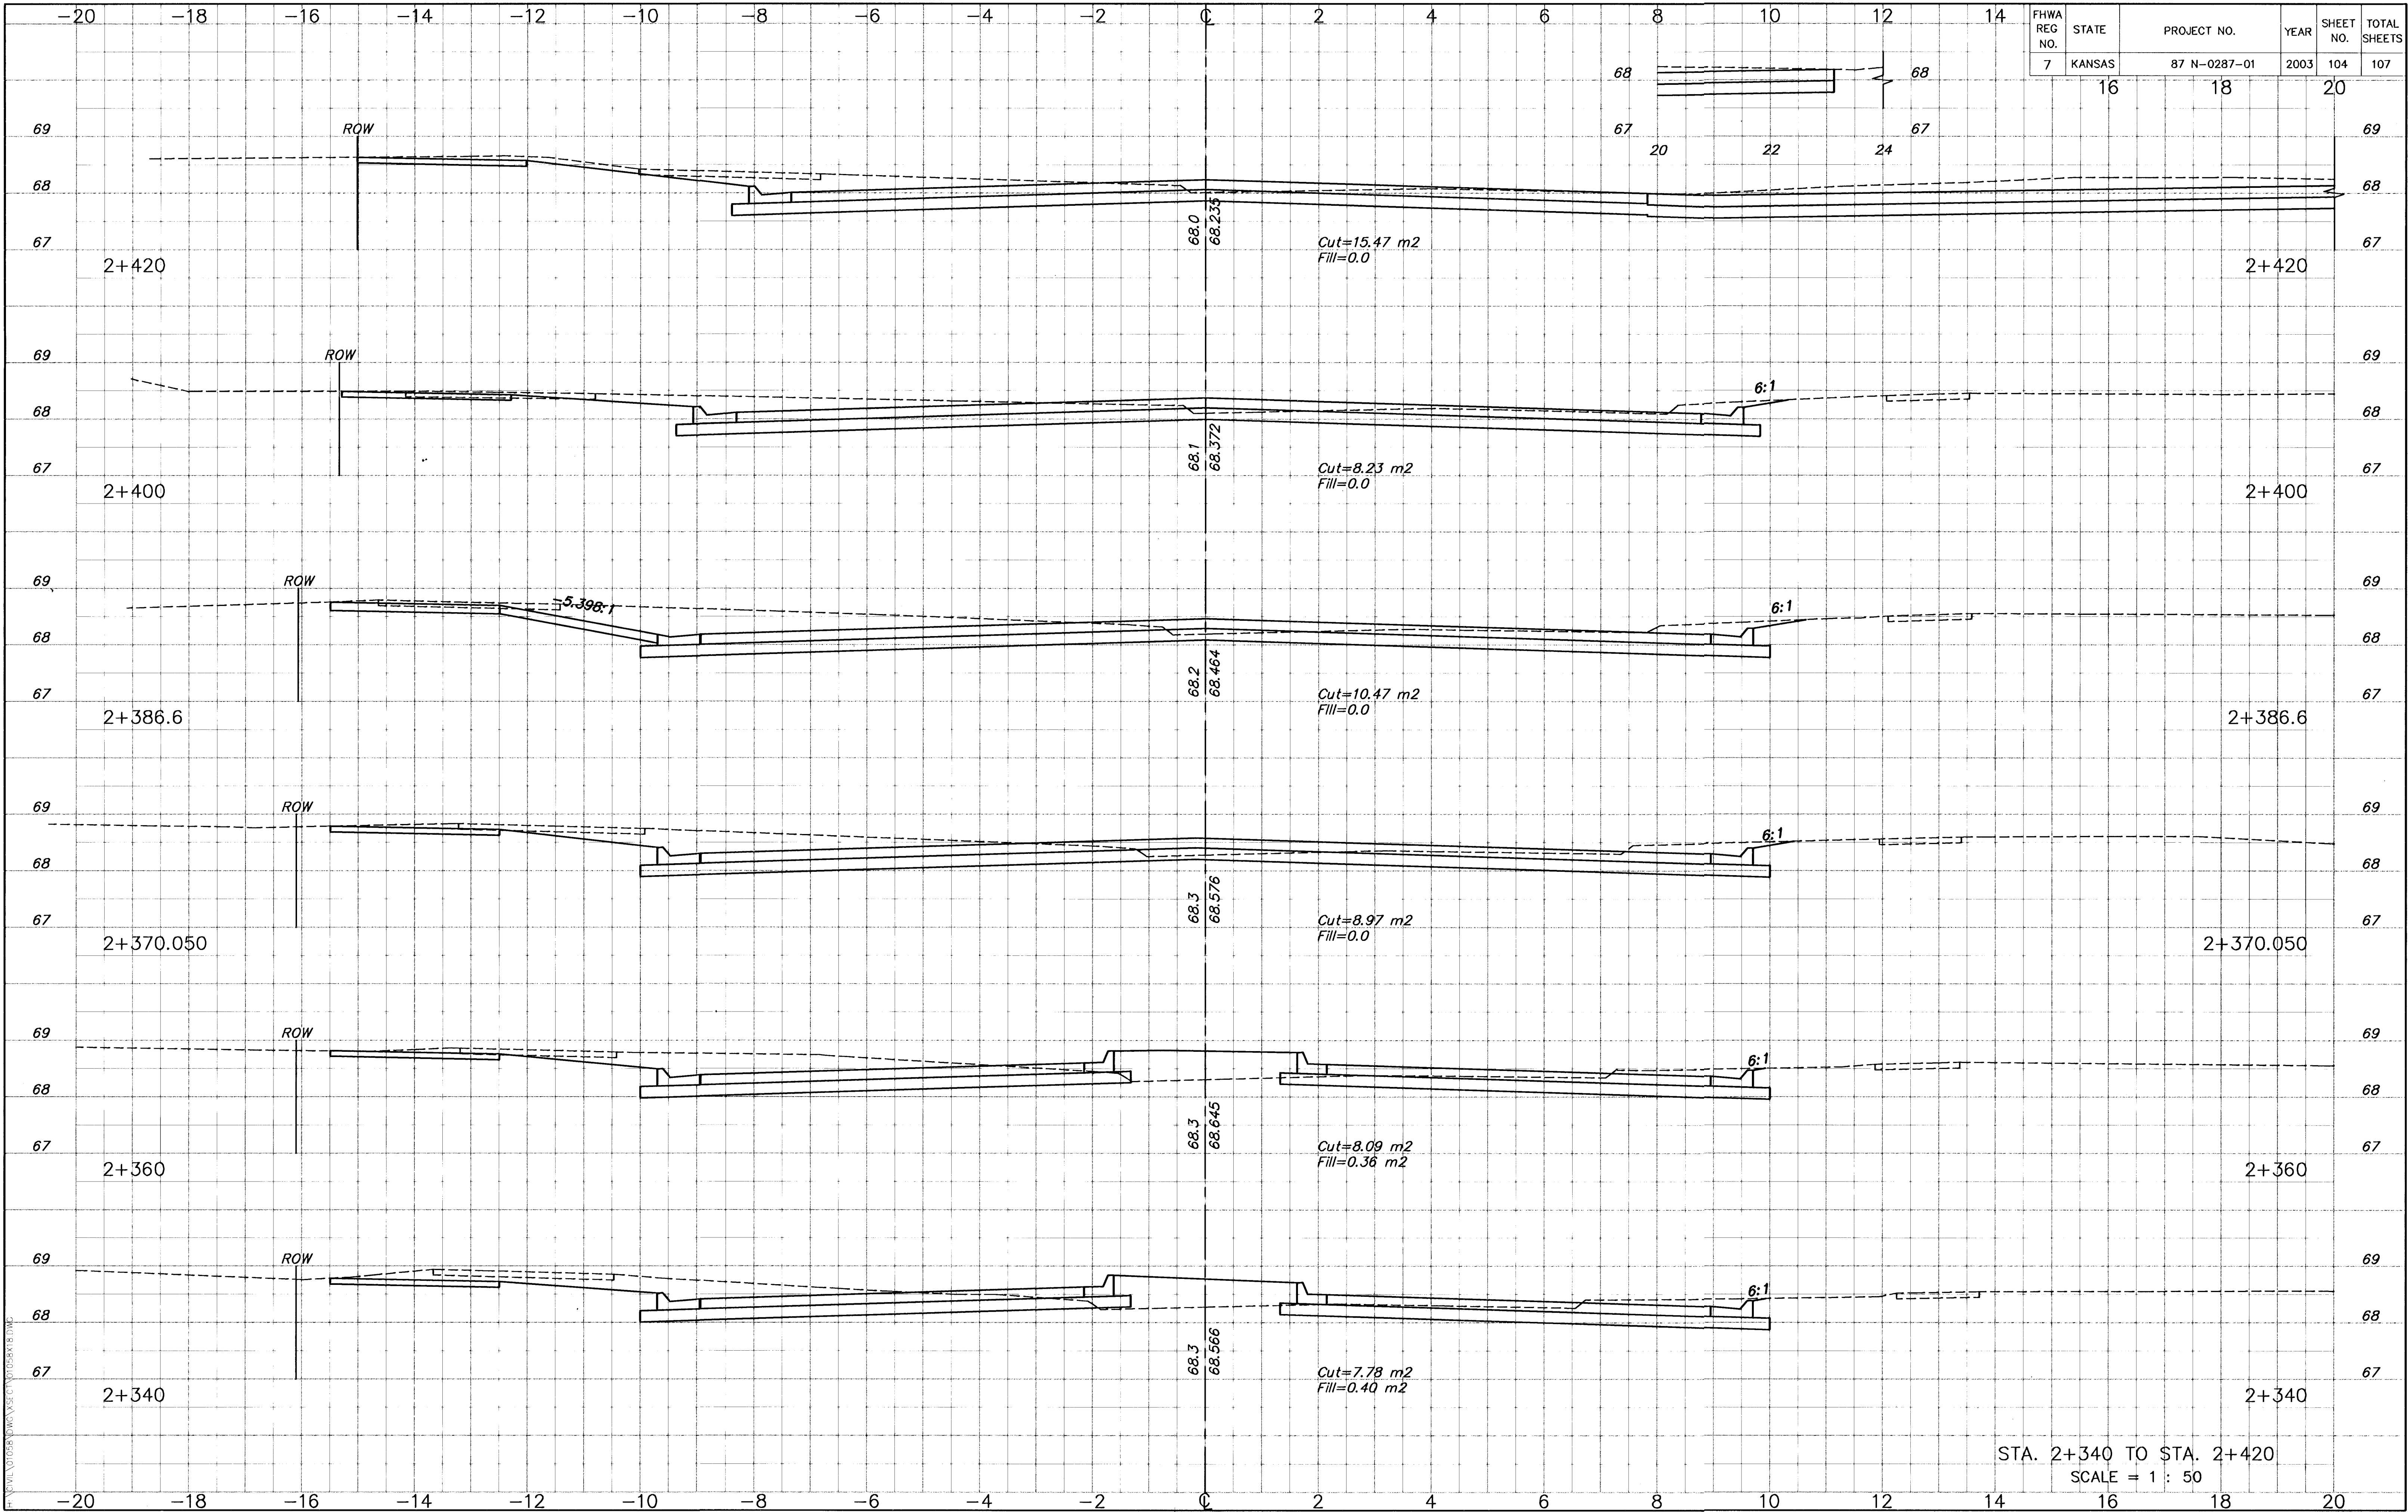

STA. 2+340 TO STA. 2+420
SCALE = 1 : 50