


FINAL SURVEY	BY	DATE
PLOTTED AREAS		
CHECKED		

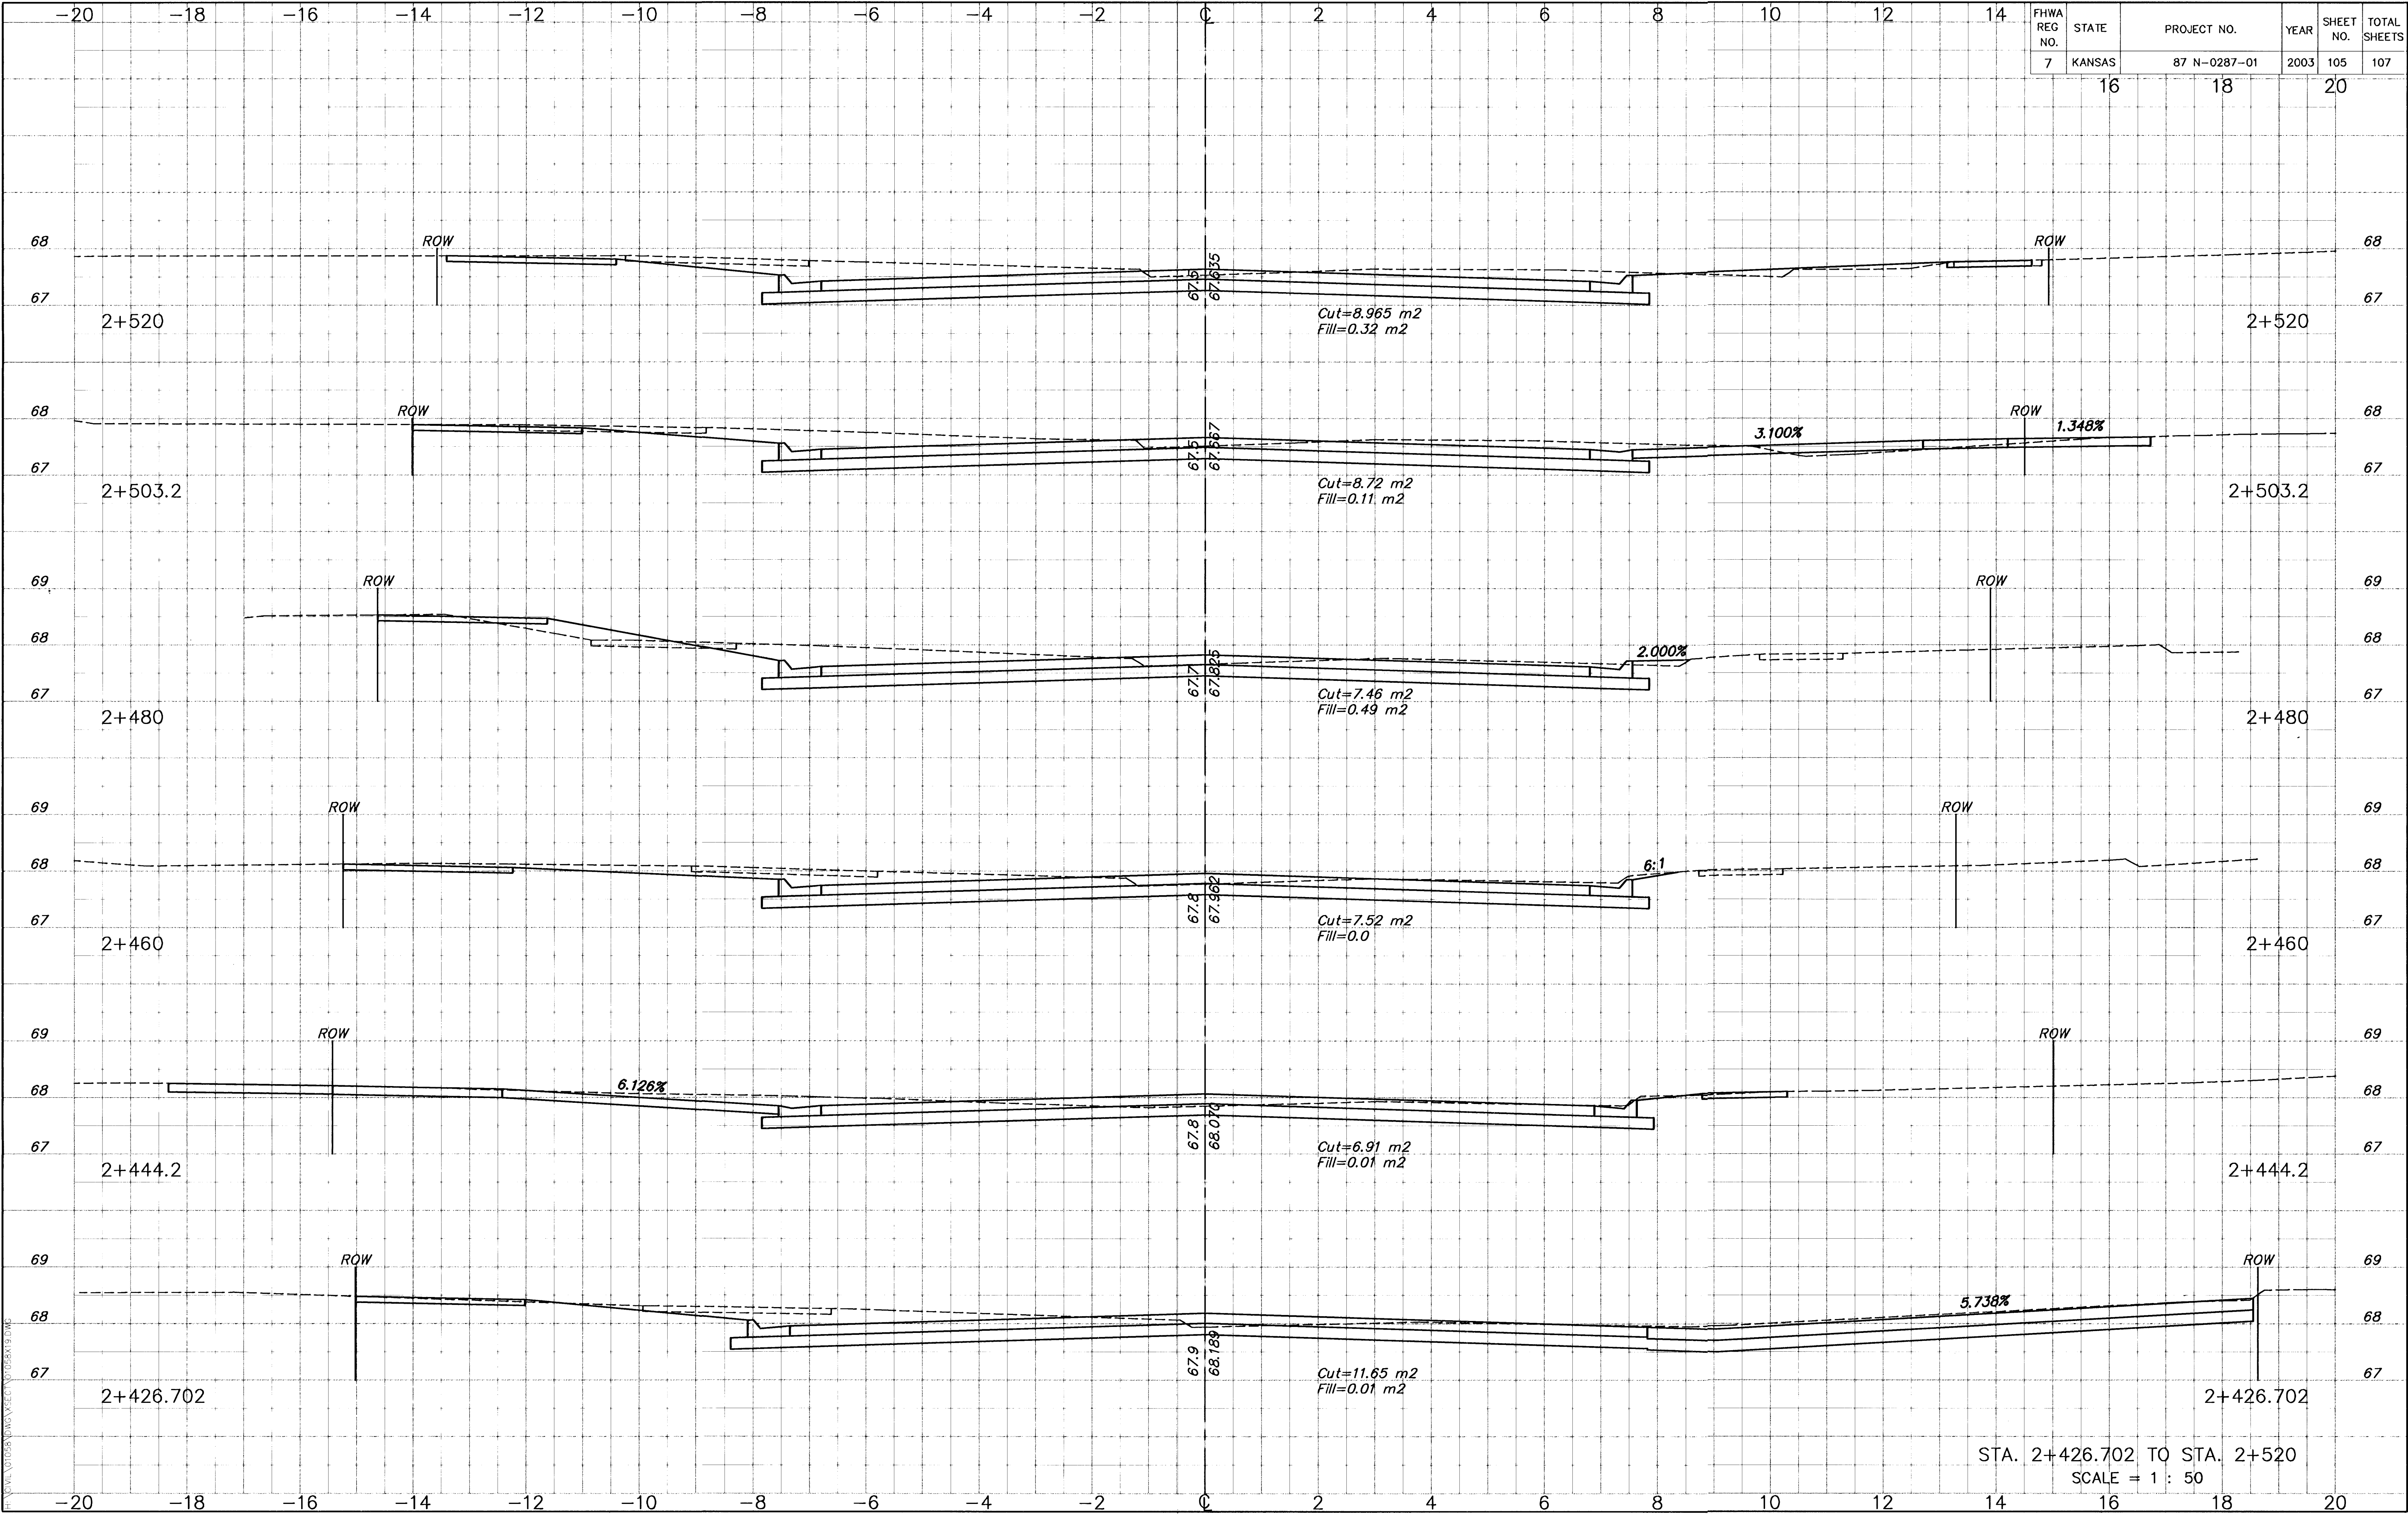

STA. 2+426.702 TO STA. 2+520
SCALE = 1 : 50

FHWA REG NO.	STATE	PROJECT NO.	YEAR	SHEET NO.	TOTAL SHEETS
7	KANSAS	87 N-0287-01	2003	105	107
	16	18		20	