
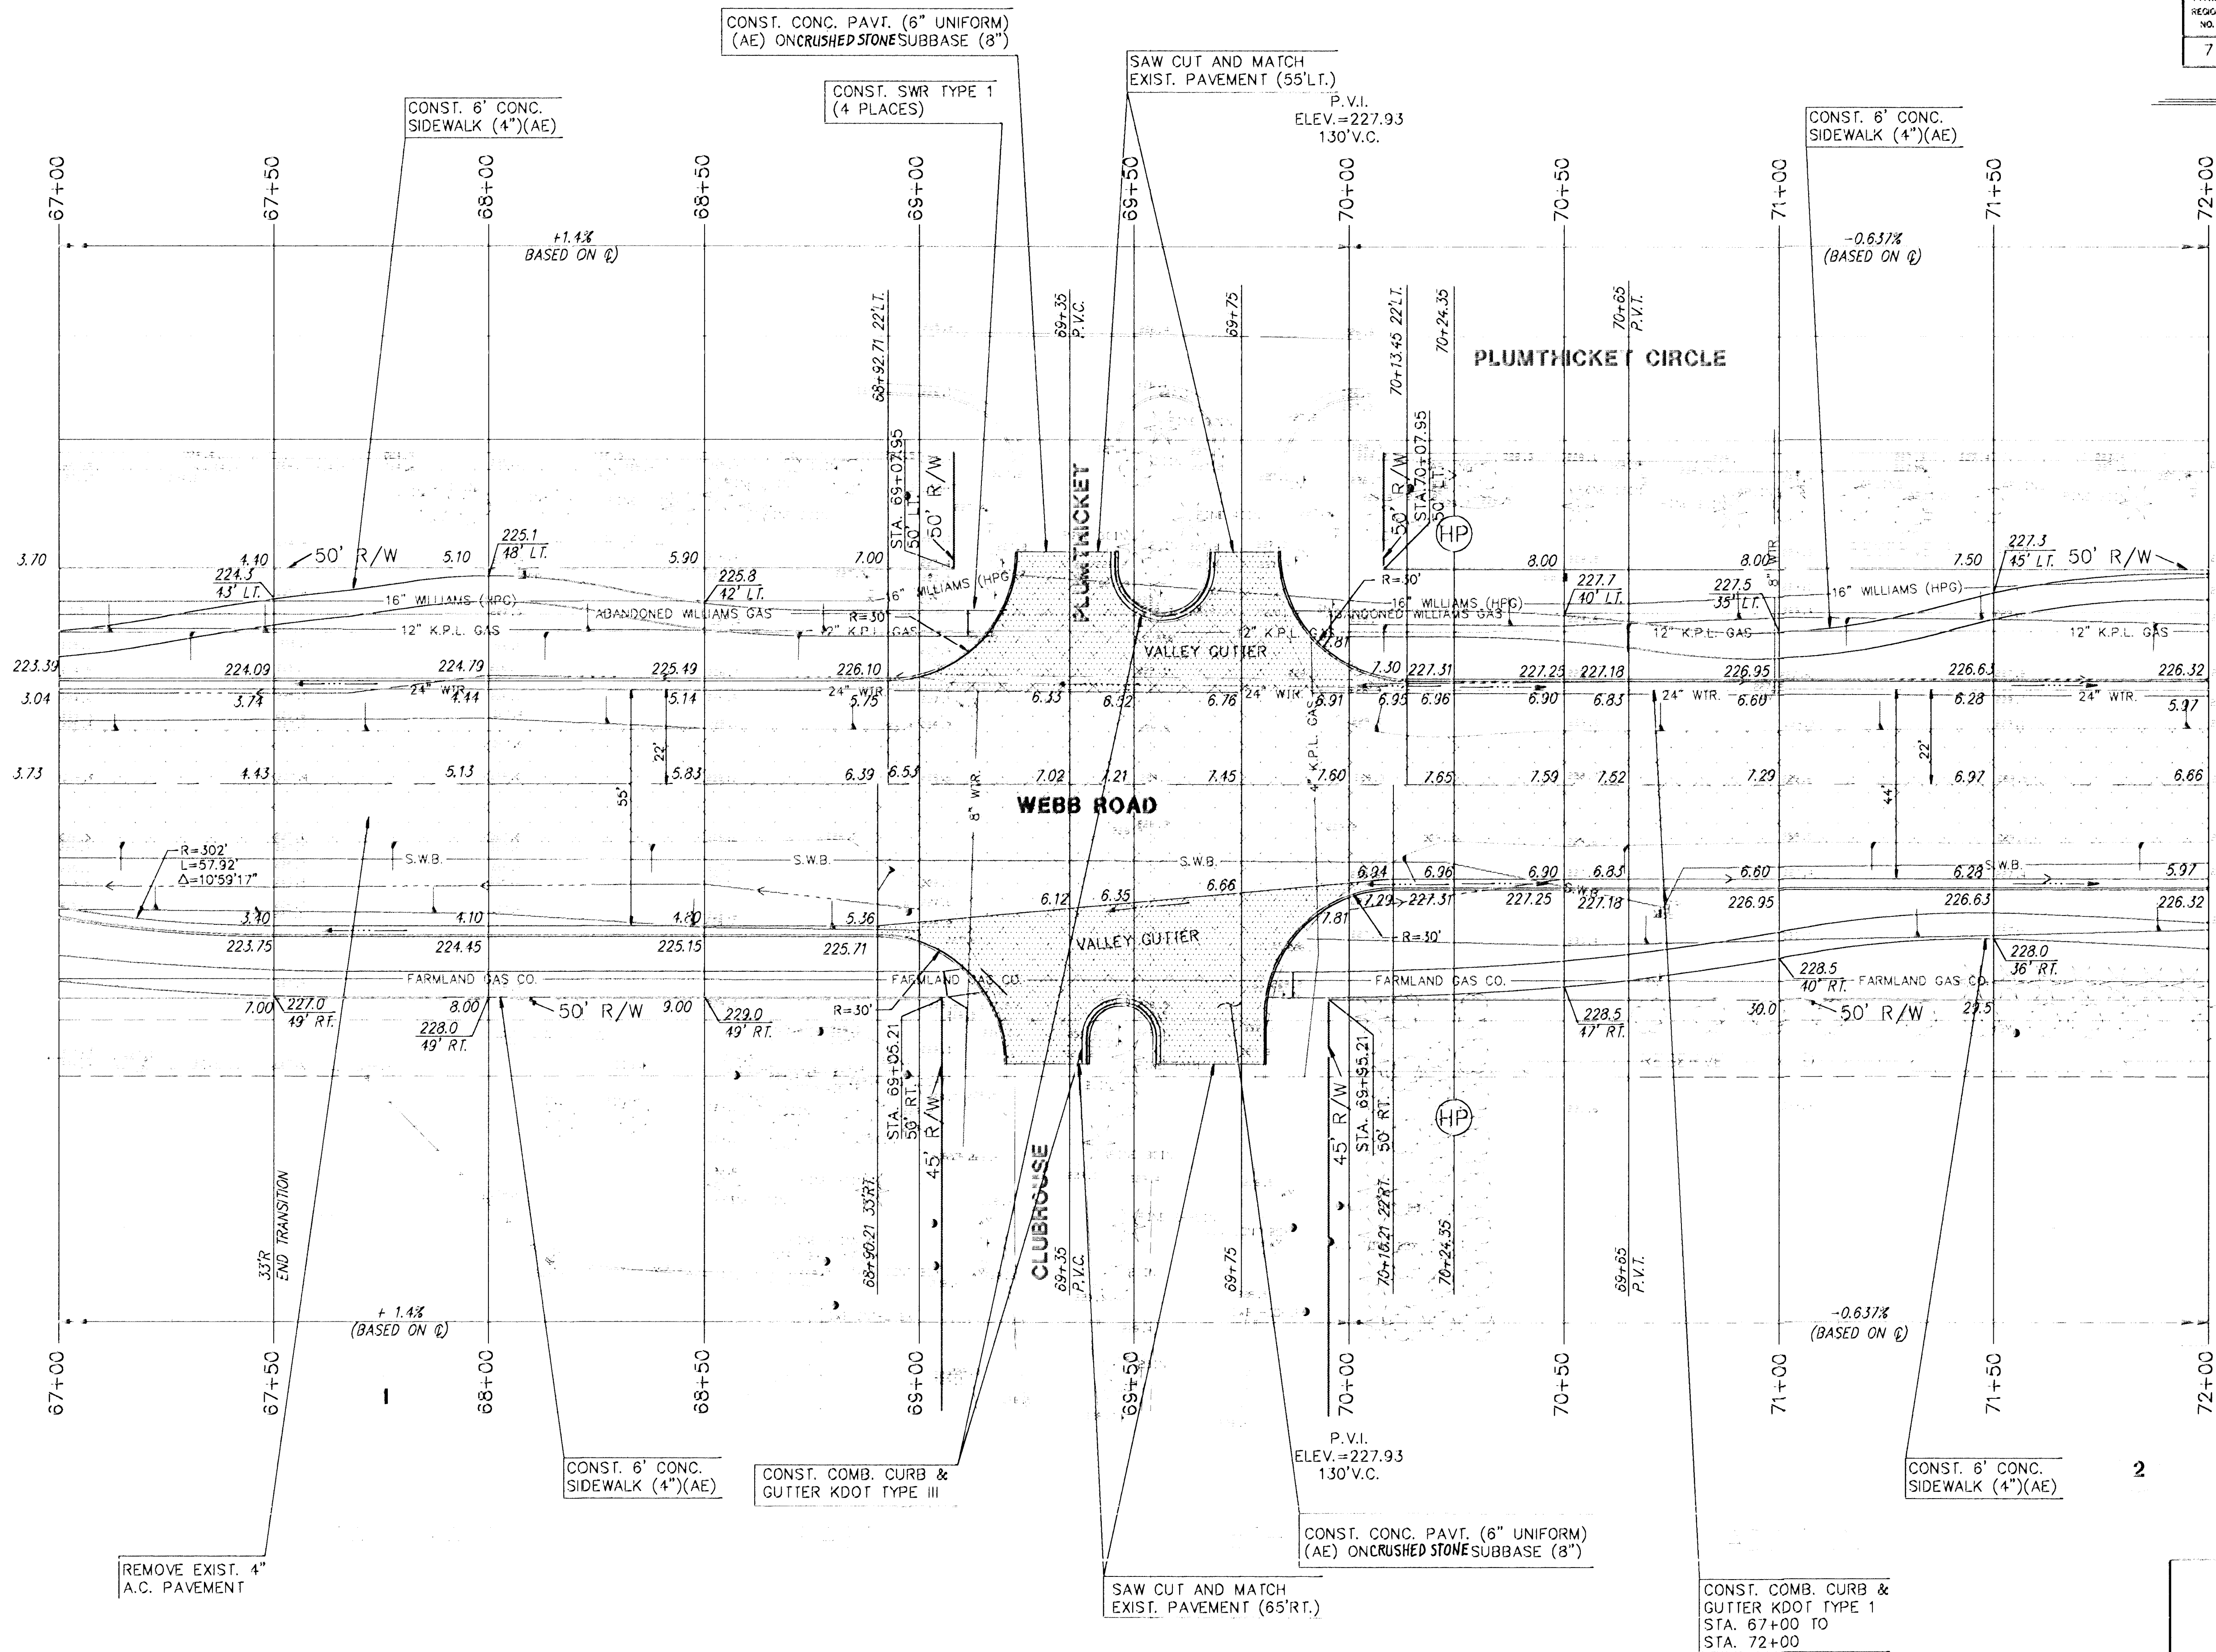


FHWA REGION NO.	STATE	PROJECT NO.	YEAR	SHEET NO.	TOTAL SHEETS
7	KS.	87-U-1362-01	1993	15	149

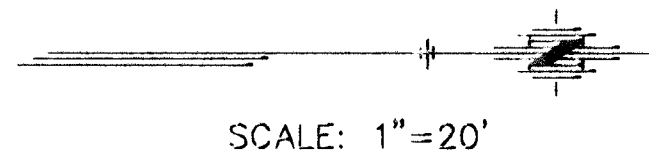

$\ell = \ell$

2

LEGEND
PAVEMENT, DRIVEWAY AND/OR
SIDEWALK REMOVAL.

KANSAS DEPARTMENT OF TRANSPORTATION			
WEBB ROAD			
67+00 TO 72+00			
PROJECT NO. 87-U-1362-01		SEDGWICK CO.	
MID-KANSAS ENGINEERING CONSULTANTS, INC.			
WICHITA, KANSAS			
DESIGNED BY:	GJA	CHECKED BY:	DLW & KJS
DRAWN BY:	DLW	DATE:	SHEET 15 OF 149

FARMLAND INDUSTRIES, INC. 1(918)-333-4111
KANSAS GAS & ELECTRIC (K.G.&E.) 264-1141
KPL GAS SERVICE CO. 263-7511
CITY OF WICHITA WATER DEPARTMENT 268-4908
SOUTHWESTERN BELL TELEPHONE CO. 1-571-2611
WILLIAMS PIPELINE 524-4390

WATER VALVE BOX ADJUSTMENTS				
STATION	OFFSET	EXISTING ELEV.	PROPOSED ELEV.	NOTES
69+13	17'L	228.43	206.12	W.V.
70+99	20'L	227.16	206.60	W.M.

B.M. #5 "D" CUT ON EAST END OF NORTHEAST RETURN,
CLUBHOUSE AND VINEGATE CIRCLE
317'RT., STA. 69+68 ELEV.=226.993