


FHWA REGION NO.	STATE	PROJECT NO.	YEAR	SHEET NO.	TOTAL SHEETS
7	KS.	87-U-1362-01	1993	10	149

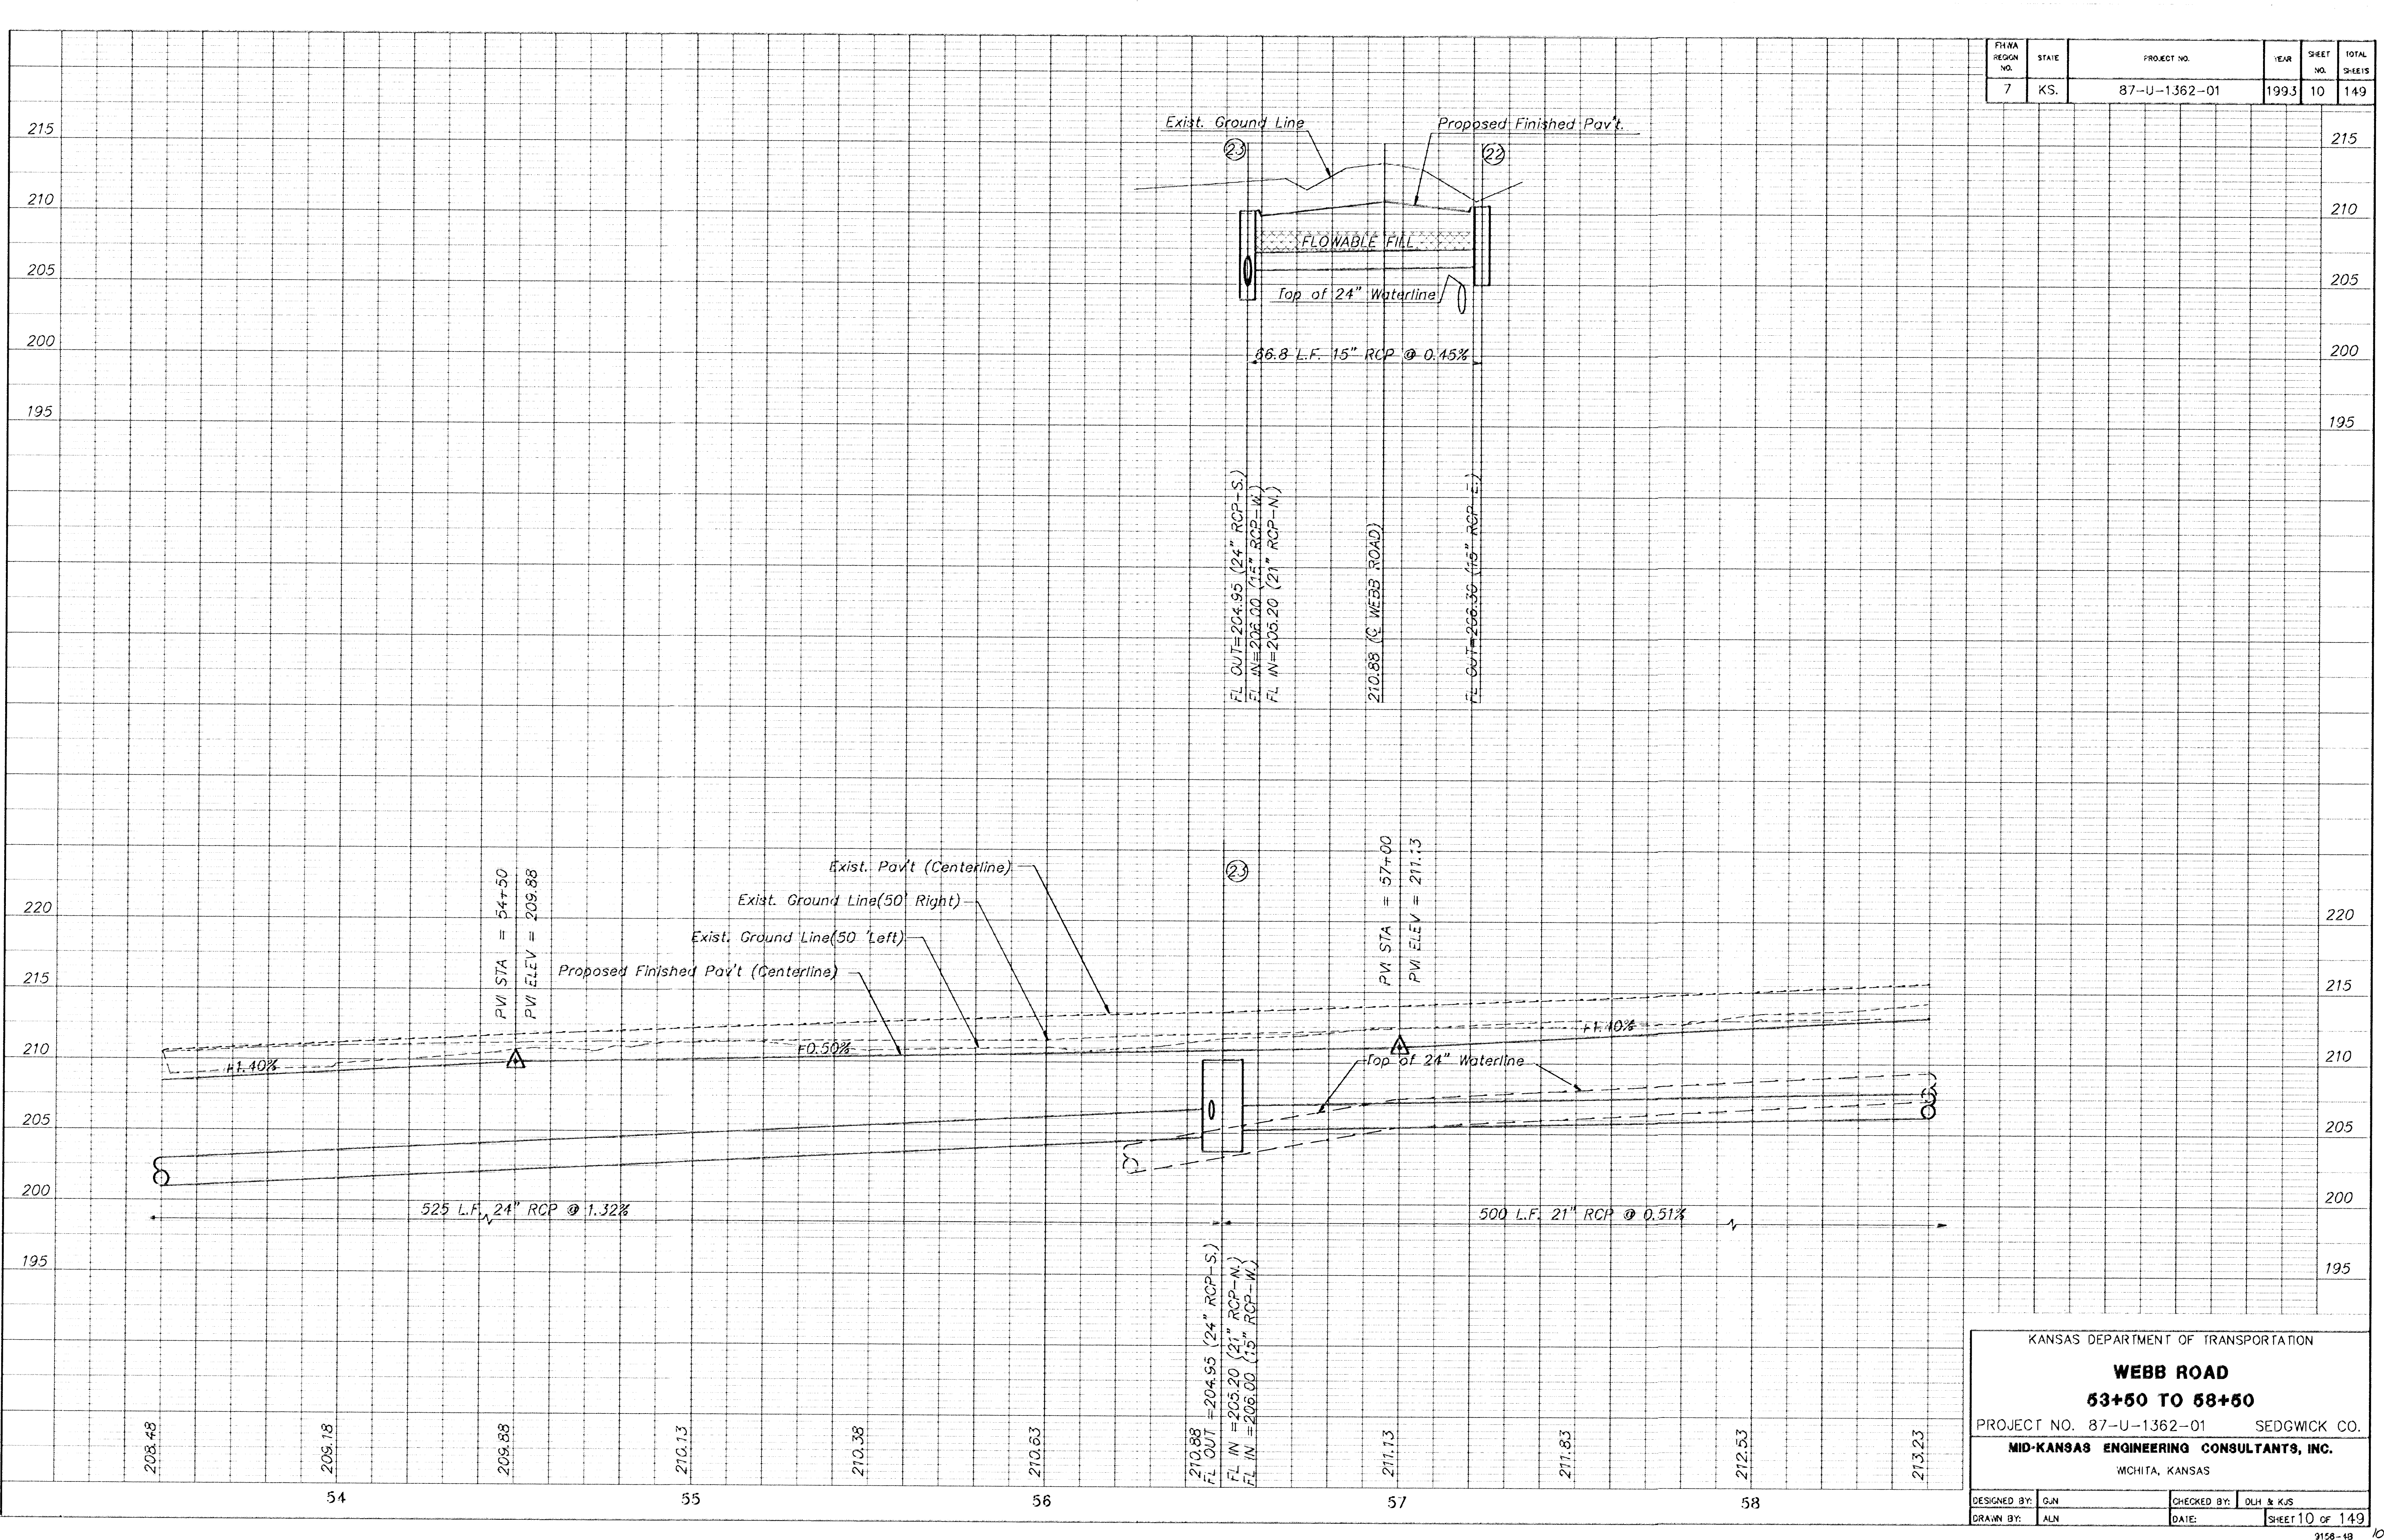

KANSAS DEPARTMENT OF TRANSPORTATION

WEBB ROAD

53+50 TO 58+50

PROJECT NO. 87-U-1362-01 SEDGWICK CO.

MID-KANSAS ENGINEERING CONSULTANTS, INC.

WICHITA, KANSAS

DESIGNED BY: GUN

CHECKED BY: DLH & KJS

DRAWN BY: ALN

DATE: 9/15/93

SHEET 10 OF 149