


FHWA REGION NO.	STATE	PROJECT NO.	YEAR	SHEET NO.	TOTAL SHEETS
7	KS.	87-U-1362-01	1993	32	149

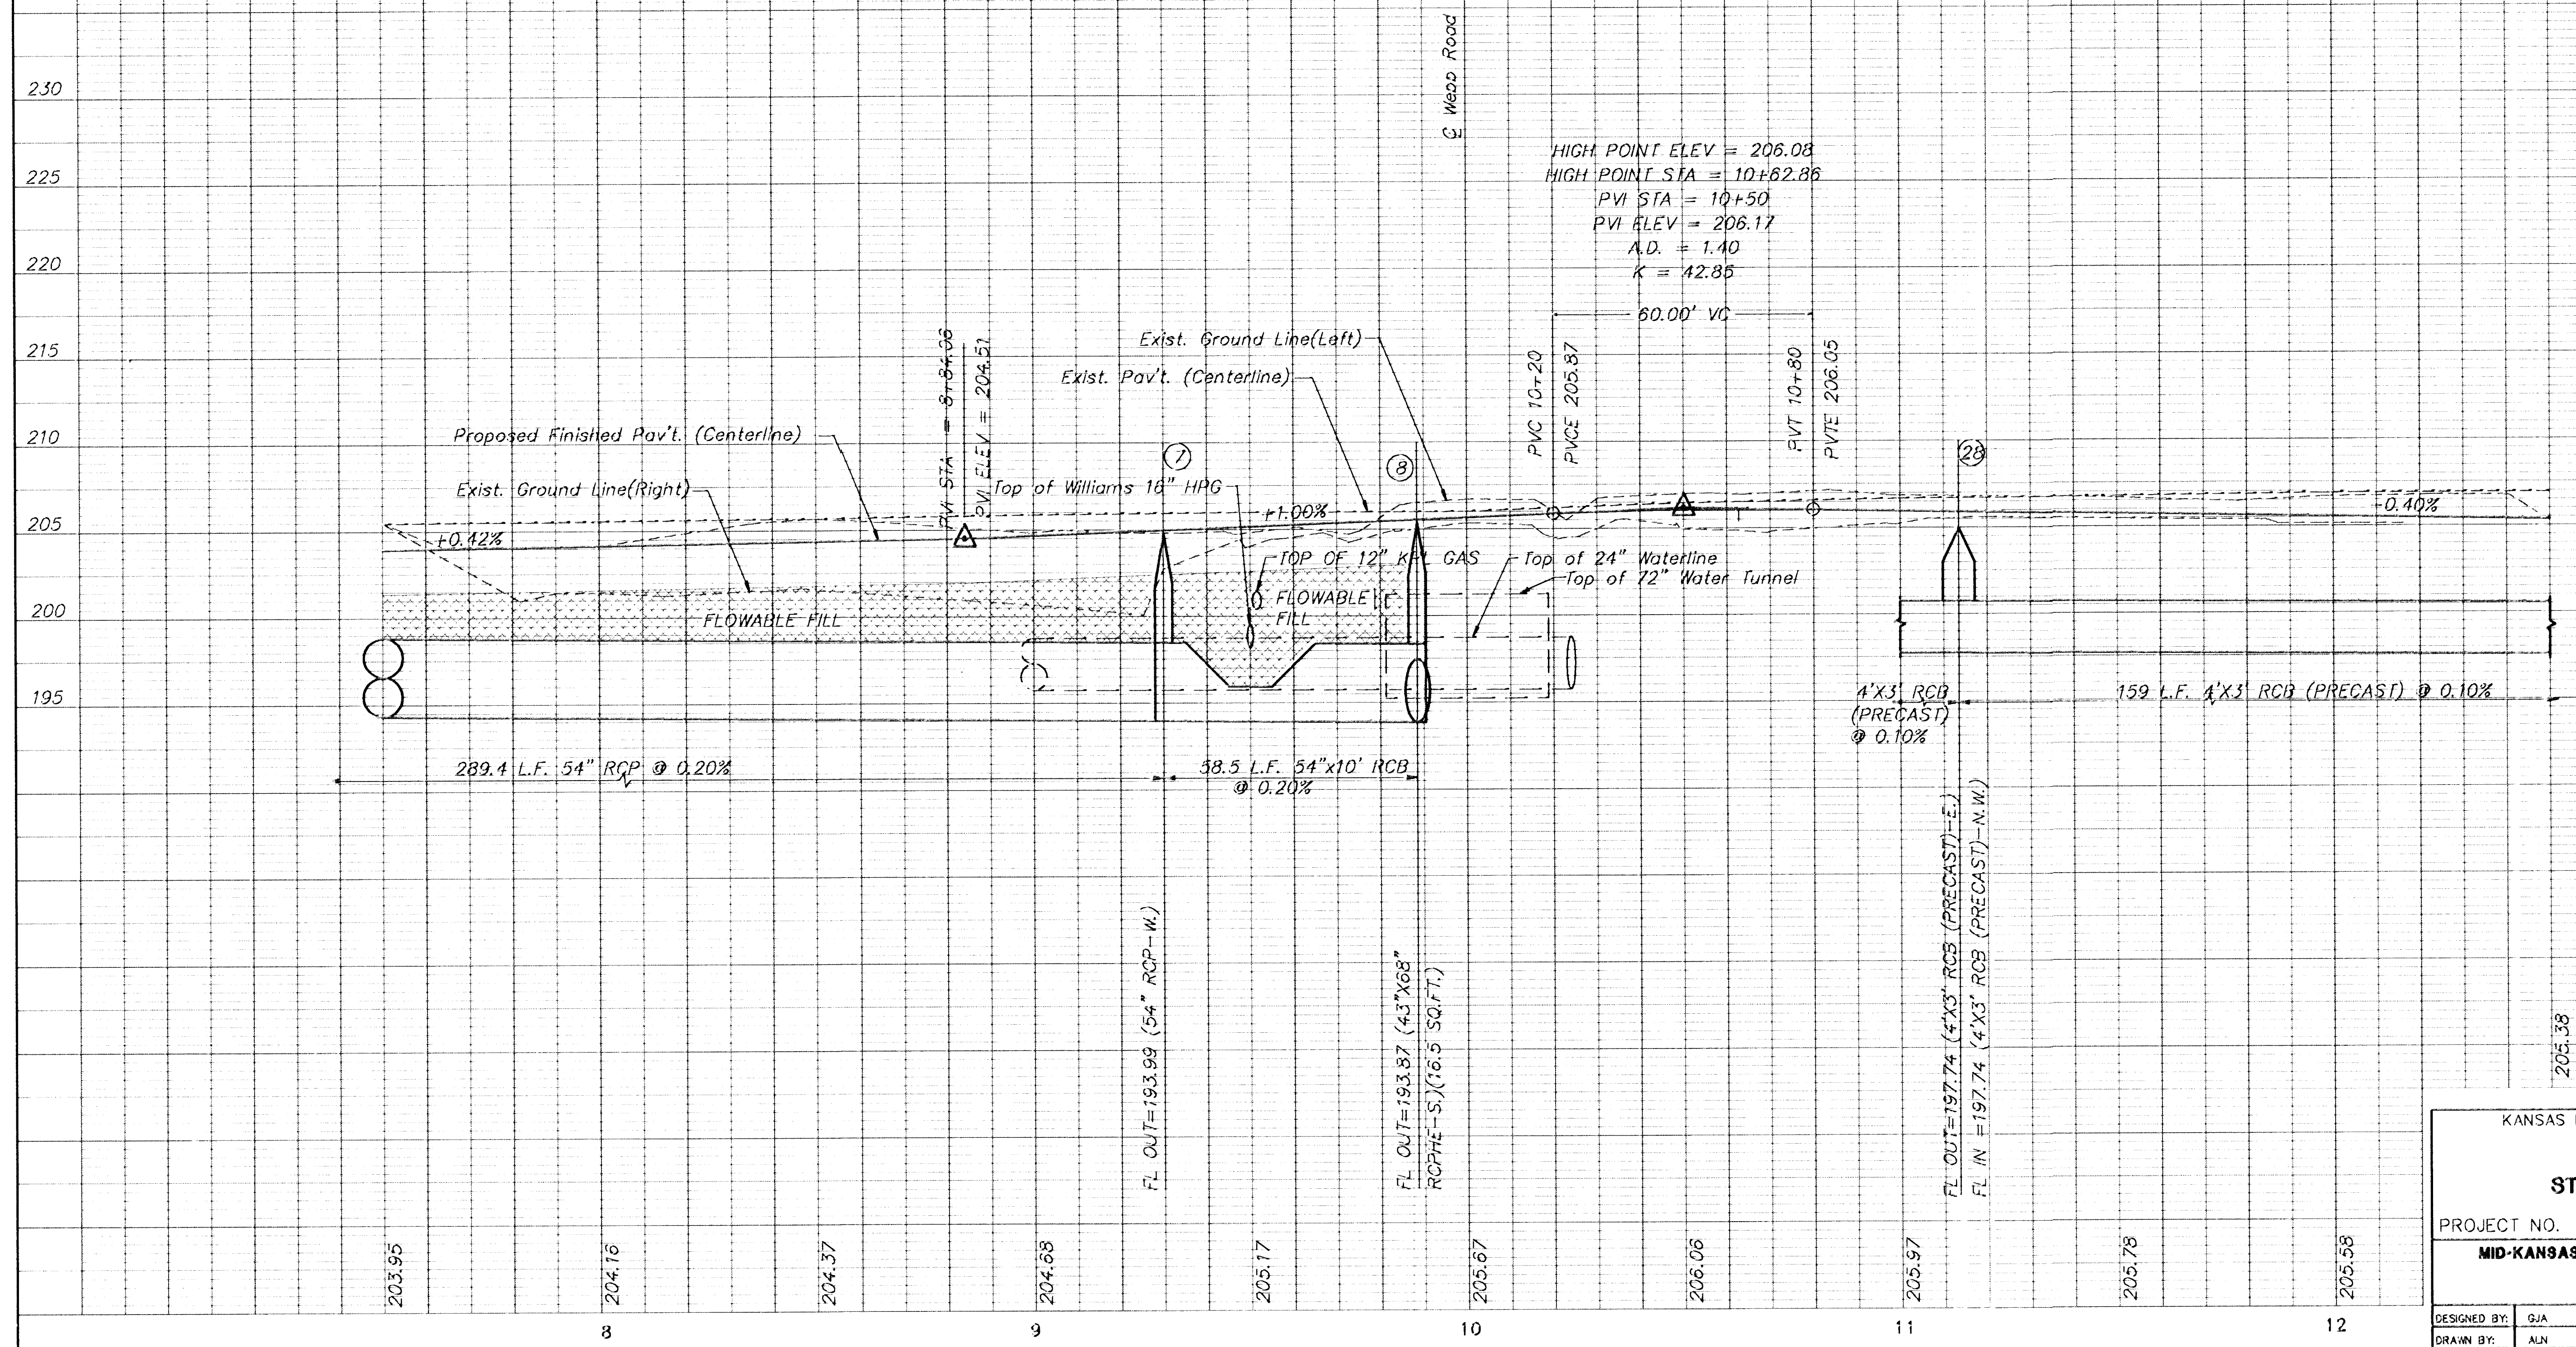

KANSAS DEPARTMENT OF TRANSPORTATION

21st STREET

STATION 7+50 TO 12+50

PROJECT NO. 87-U-1362-01 SEDGWICK CO.

MID-KANSAS ENGINEERING CONSULTANTS, INC.

WICHITA, KANSAS

DESIGNED BY: GJA

CHECKED BY: DLH & KJS

DRAWN BY: ALN

DATE: SHEET 32 OF 149