


FHWA REGION NO.	STATE	PROJECT NO.	YEAR	SHEET NO.	TOTAL SHEETS
7	KS.	87-U-1362-01	1993	30	149

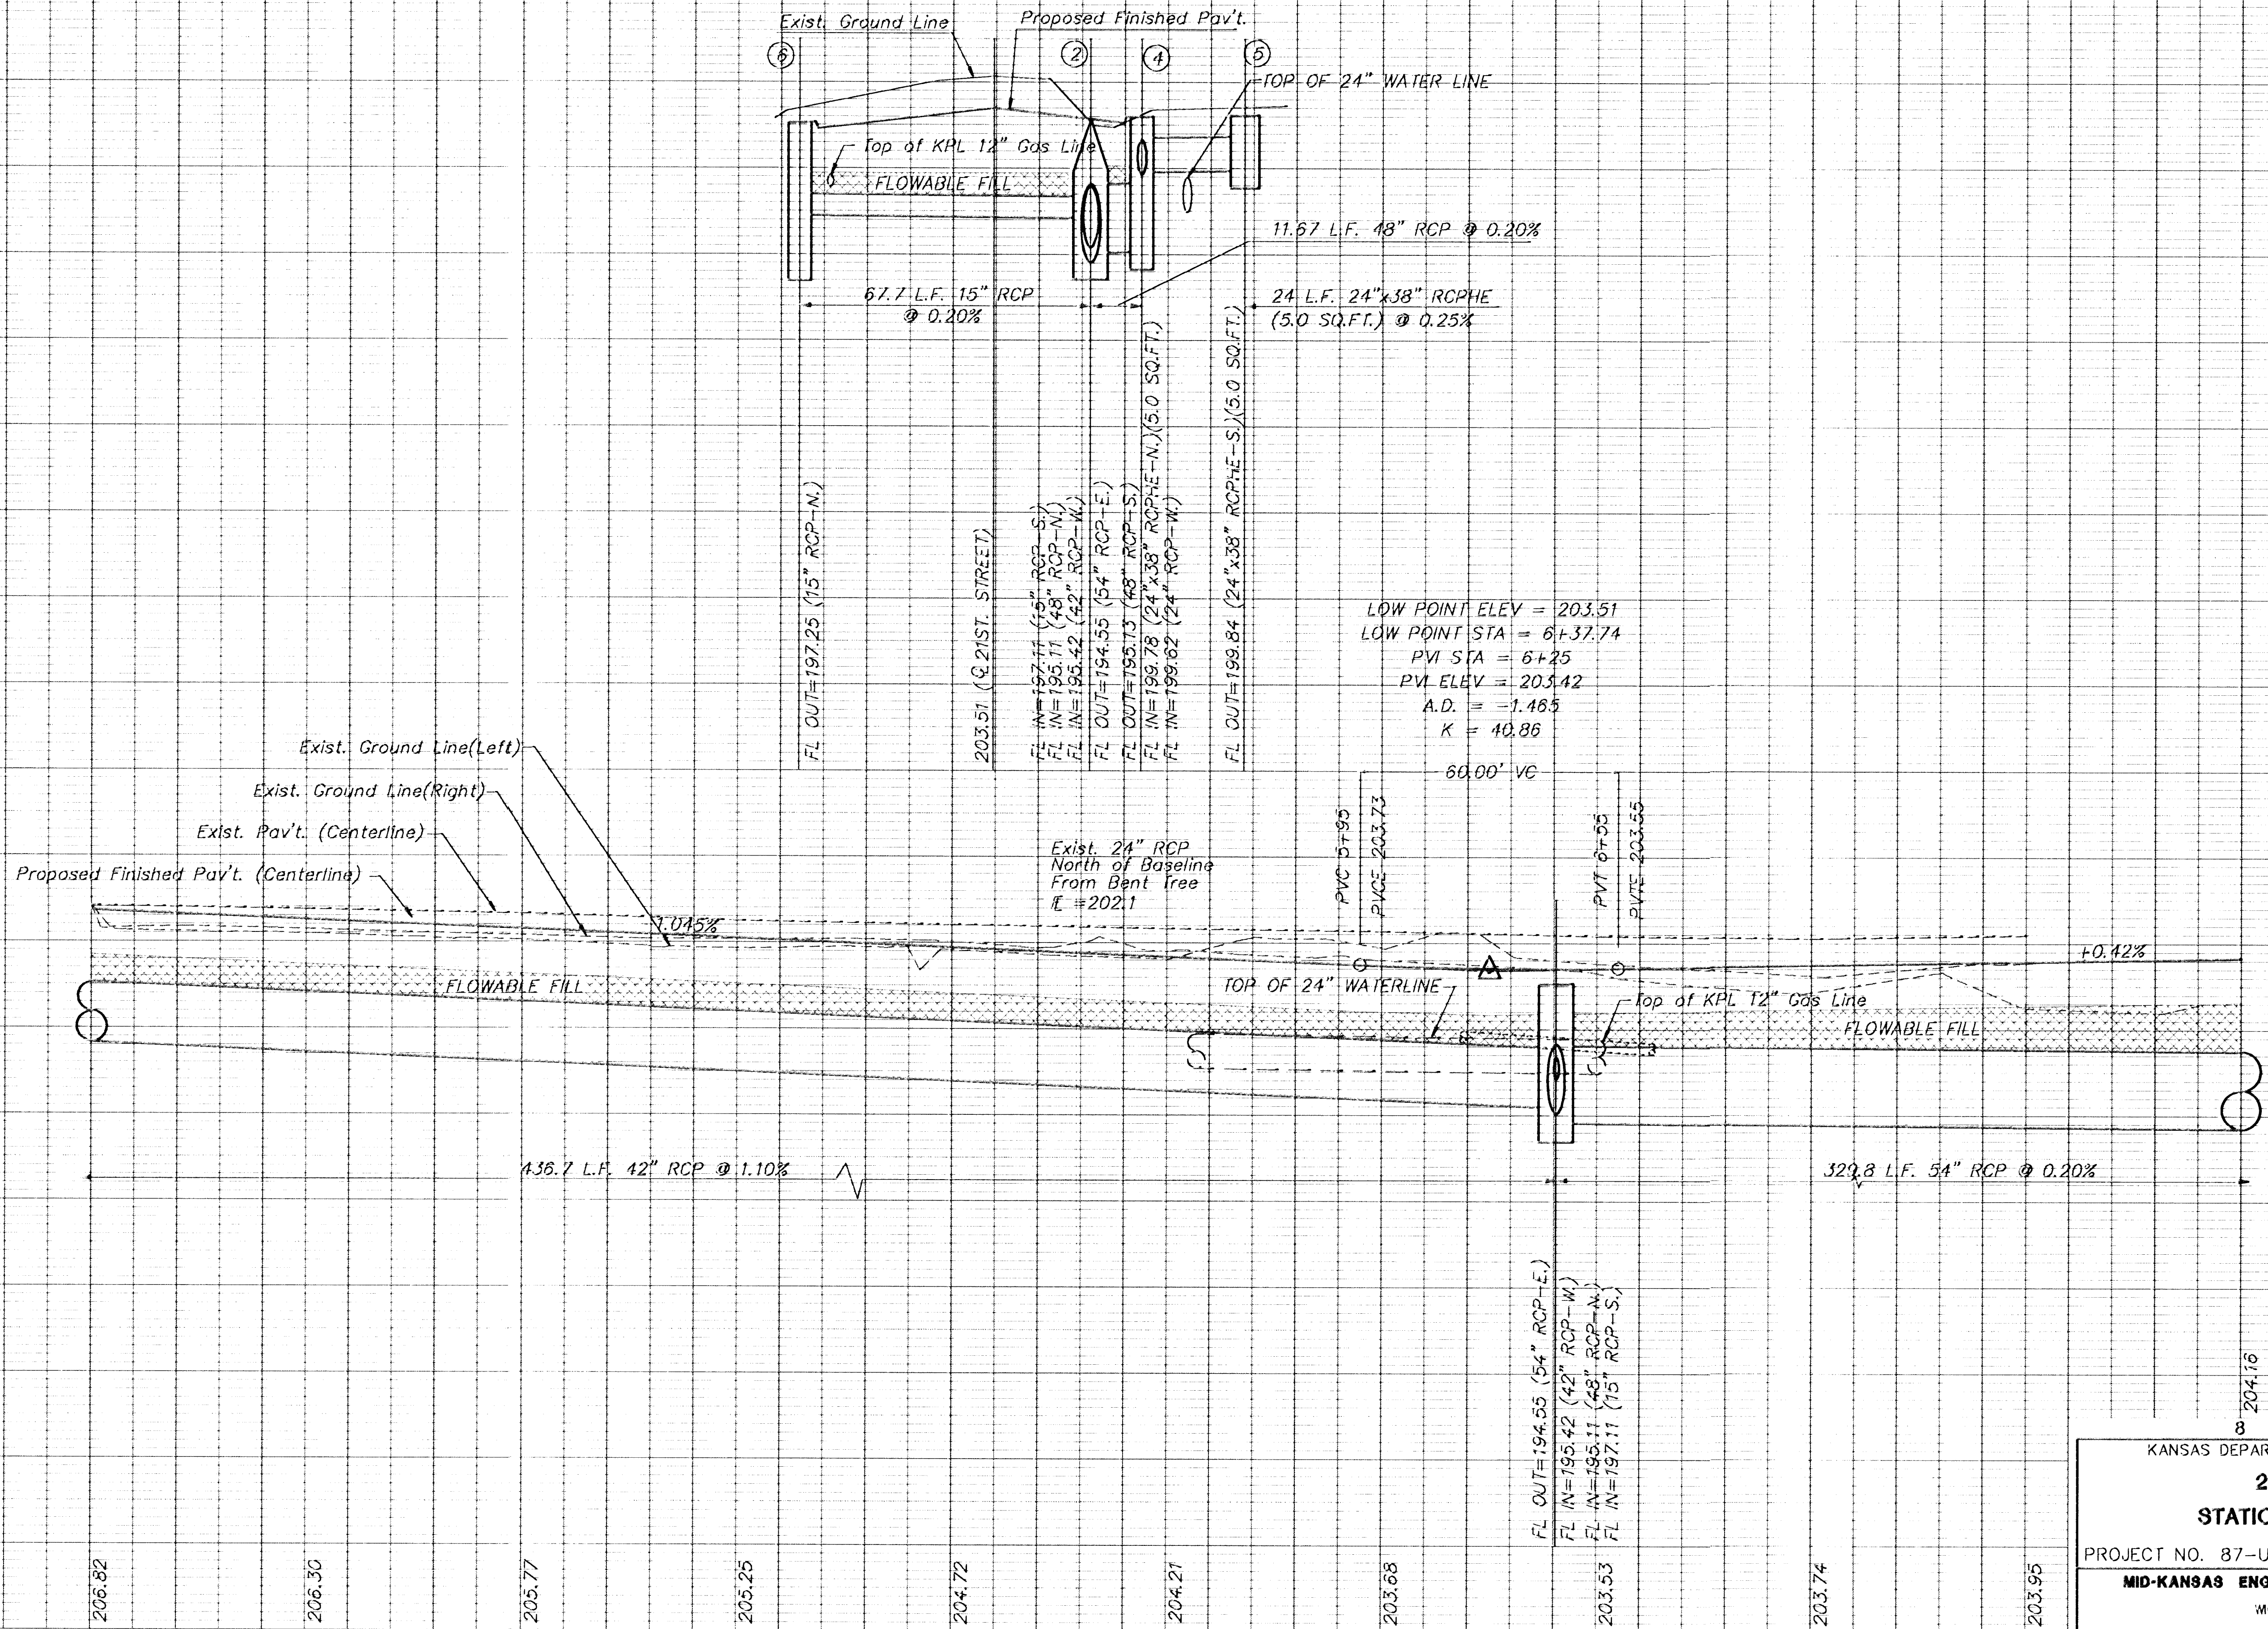

KANSAS DEPARTMENT OF TRANSPORTATION			
21st STREET			
STATION 3+00 TO 8+00			
PROJECT NO. 87-U-1362-01		SEDGWICK CO.	
MID-KANSAS ENGINEERING CONSULTANTS, INC.			
MCHITA, KANSAS			
DESIGNED BY:	GJA	CHECKED BY:	DLH & KJS
DRAWN BY:	ALN	DATE:	SHEET 30 OF 149