


| FHWA<br>REGION<br>NO. | STATE | PROJECT NO.  | YEAR | SHEET<br>NO. | TOTAL<br>SHEETS |
|-----------------------|-------|--------------|------|--------------|-----------------|
| 7                     | KS.   | 87-U-1362-01 | 1993 | 26           | 149             |

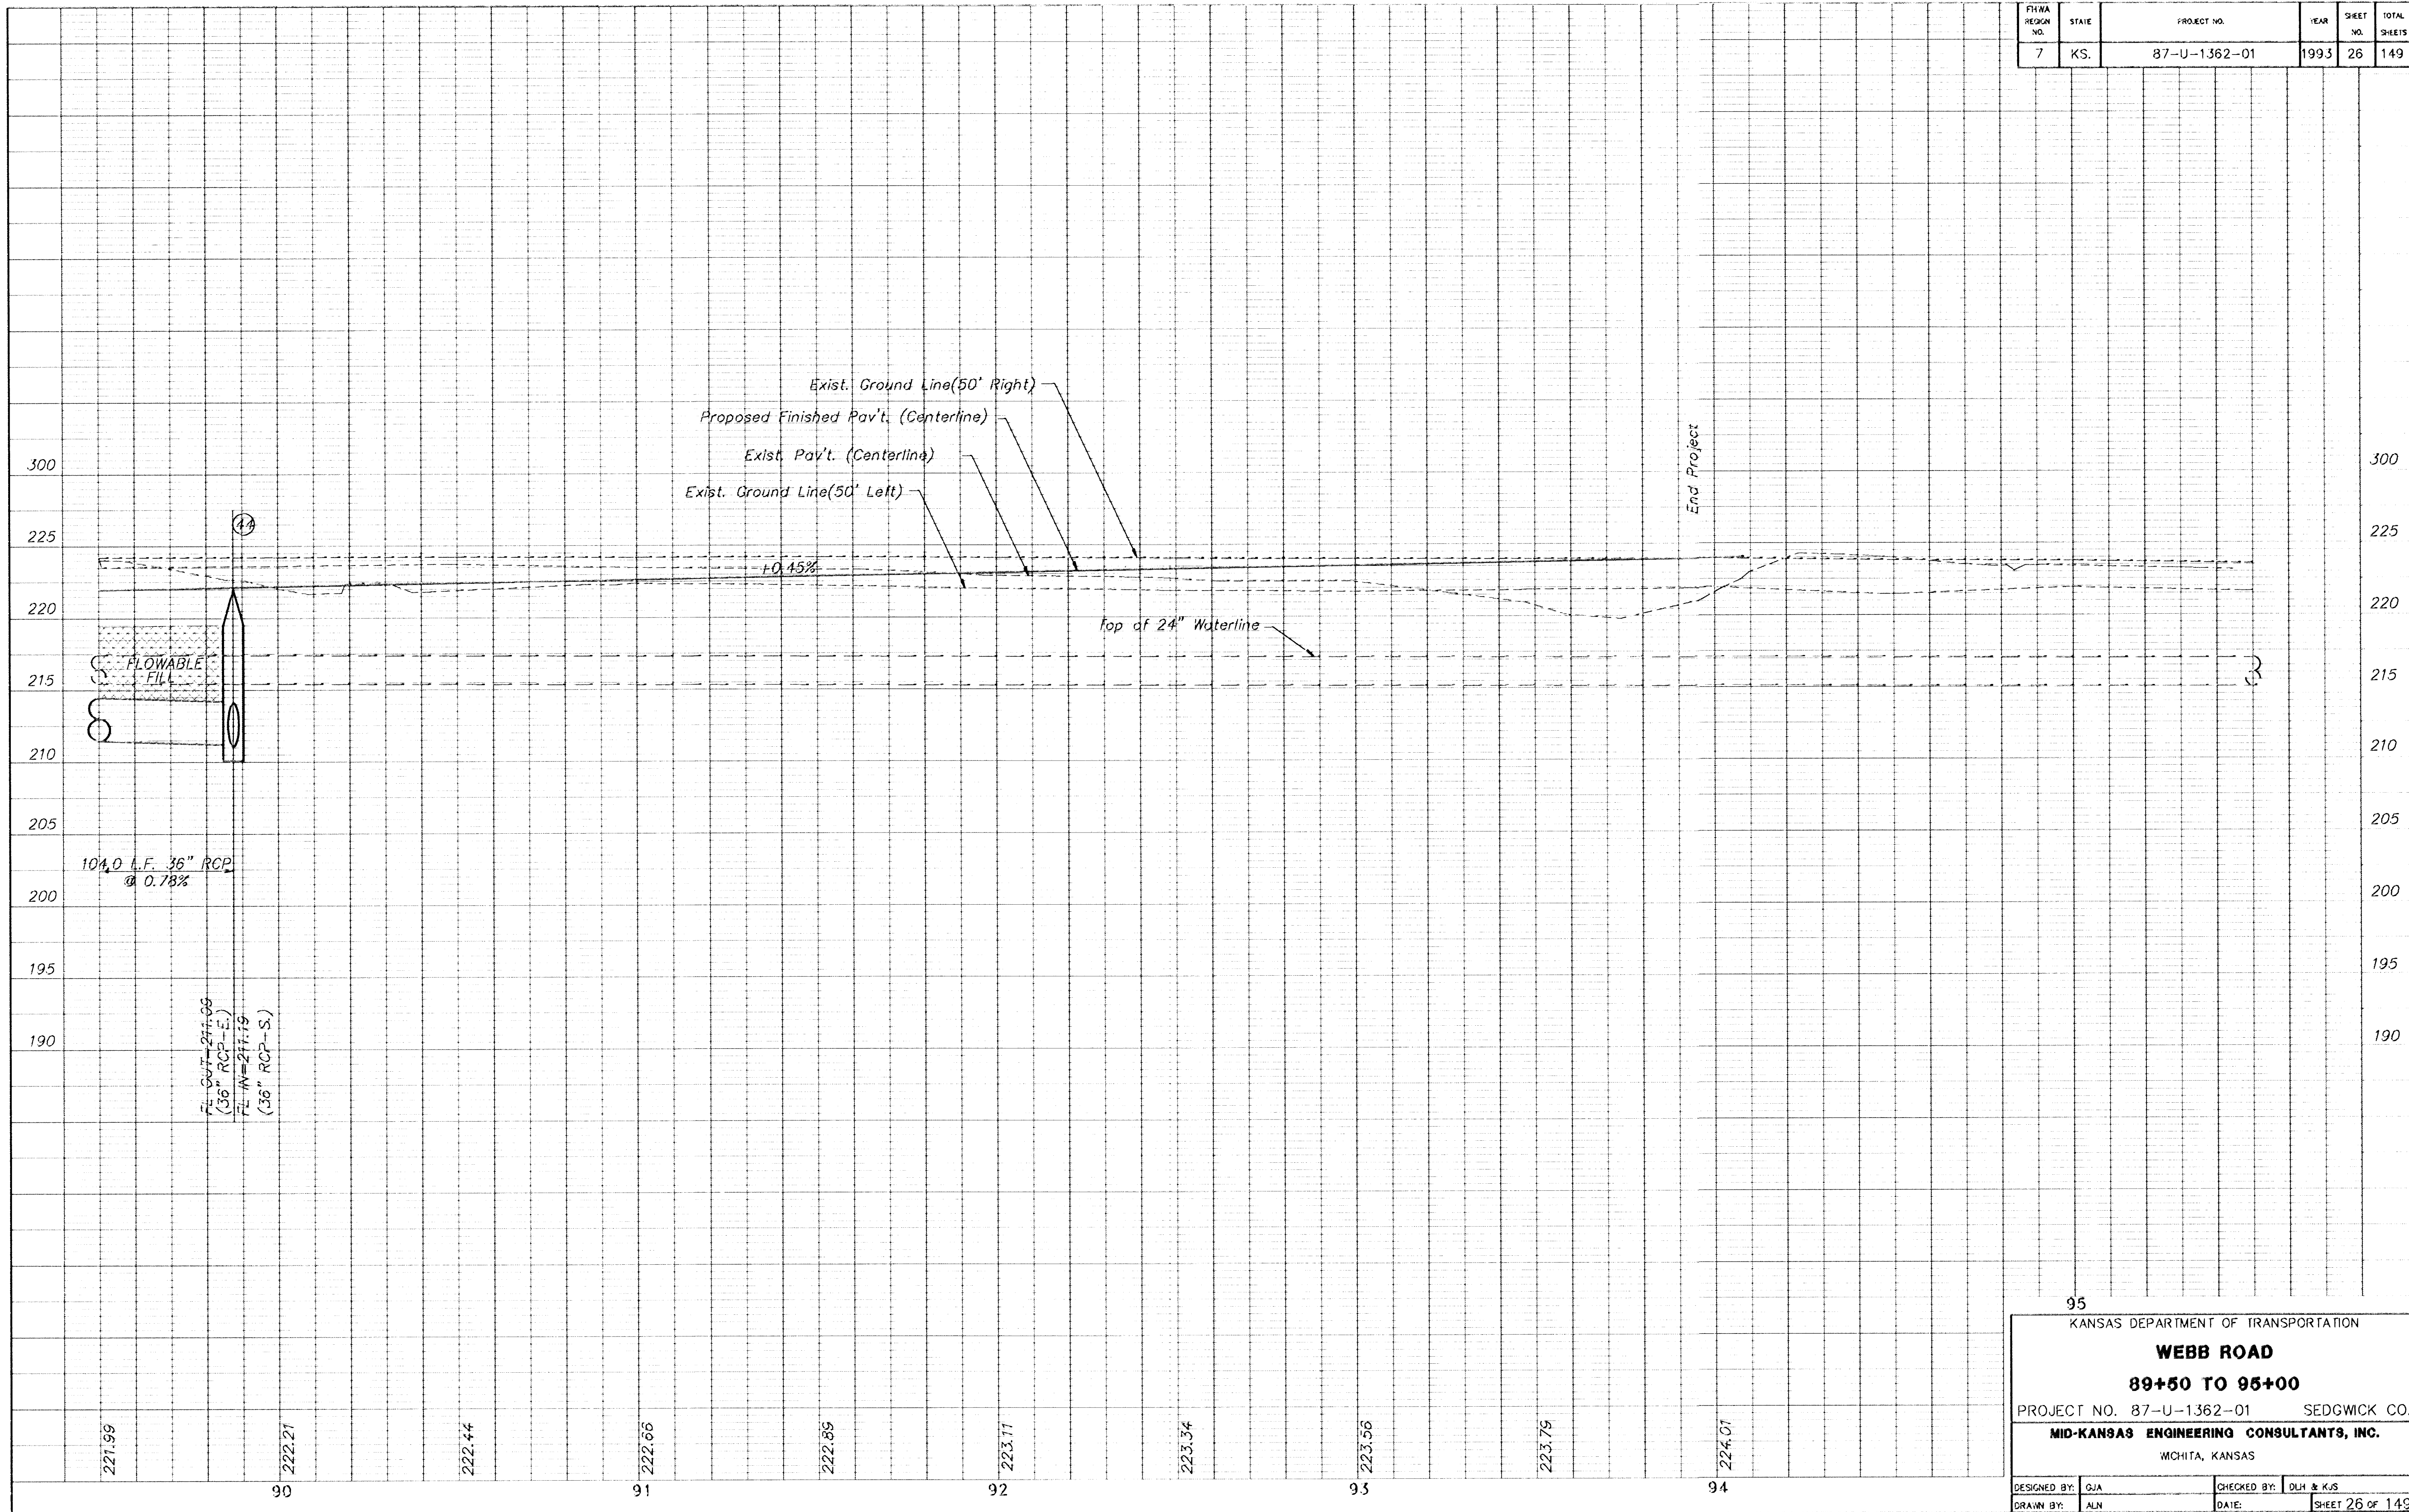

|                                                 |                       |
|-------------------------------------------------|-----------------------|
| KANSAS DEPARTMENT OF TRANSPORTATION             |                       |
| <b>WEBB ROAD</b>                                |                       |
| <b>89+50 TO 95+00</b>                           |                       |
| PROJECT NO. 87-U-1362-01                        | SEDGWICK CO.          |
| <b>MID-KANSAS ENGINEERING CONSULTANTS, INC.</b> |                       |
| WICHITA, KANSAS                                 |                       |
| DESIGNED BY: GJA                                | CHECKED BY: DLH & KJS |
| DRAWN BY: ALN                                   | DATE: SHEET 26 OF 149 |