


FHWA REGION NO.	STATE	PROJECT NO.	YEAR	SHEET NO.	TOTAL SHEETS
7	KS.	87-U-1362-01	1993	20	149

230
225
220
215

230
225
220
215
210
205
200
195

230
225
220
215

230
225
220
215
210
205
200
195

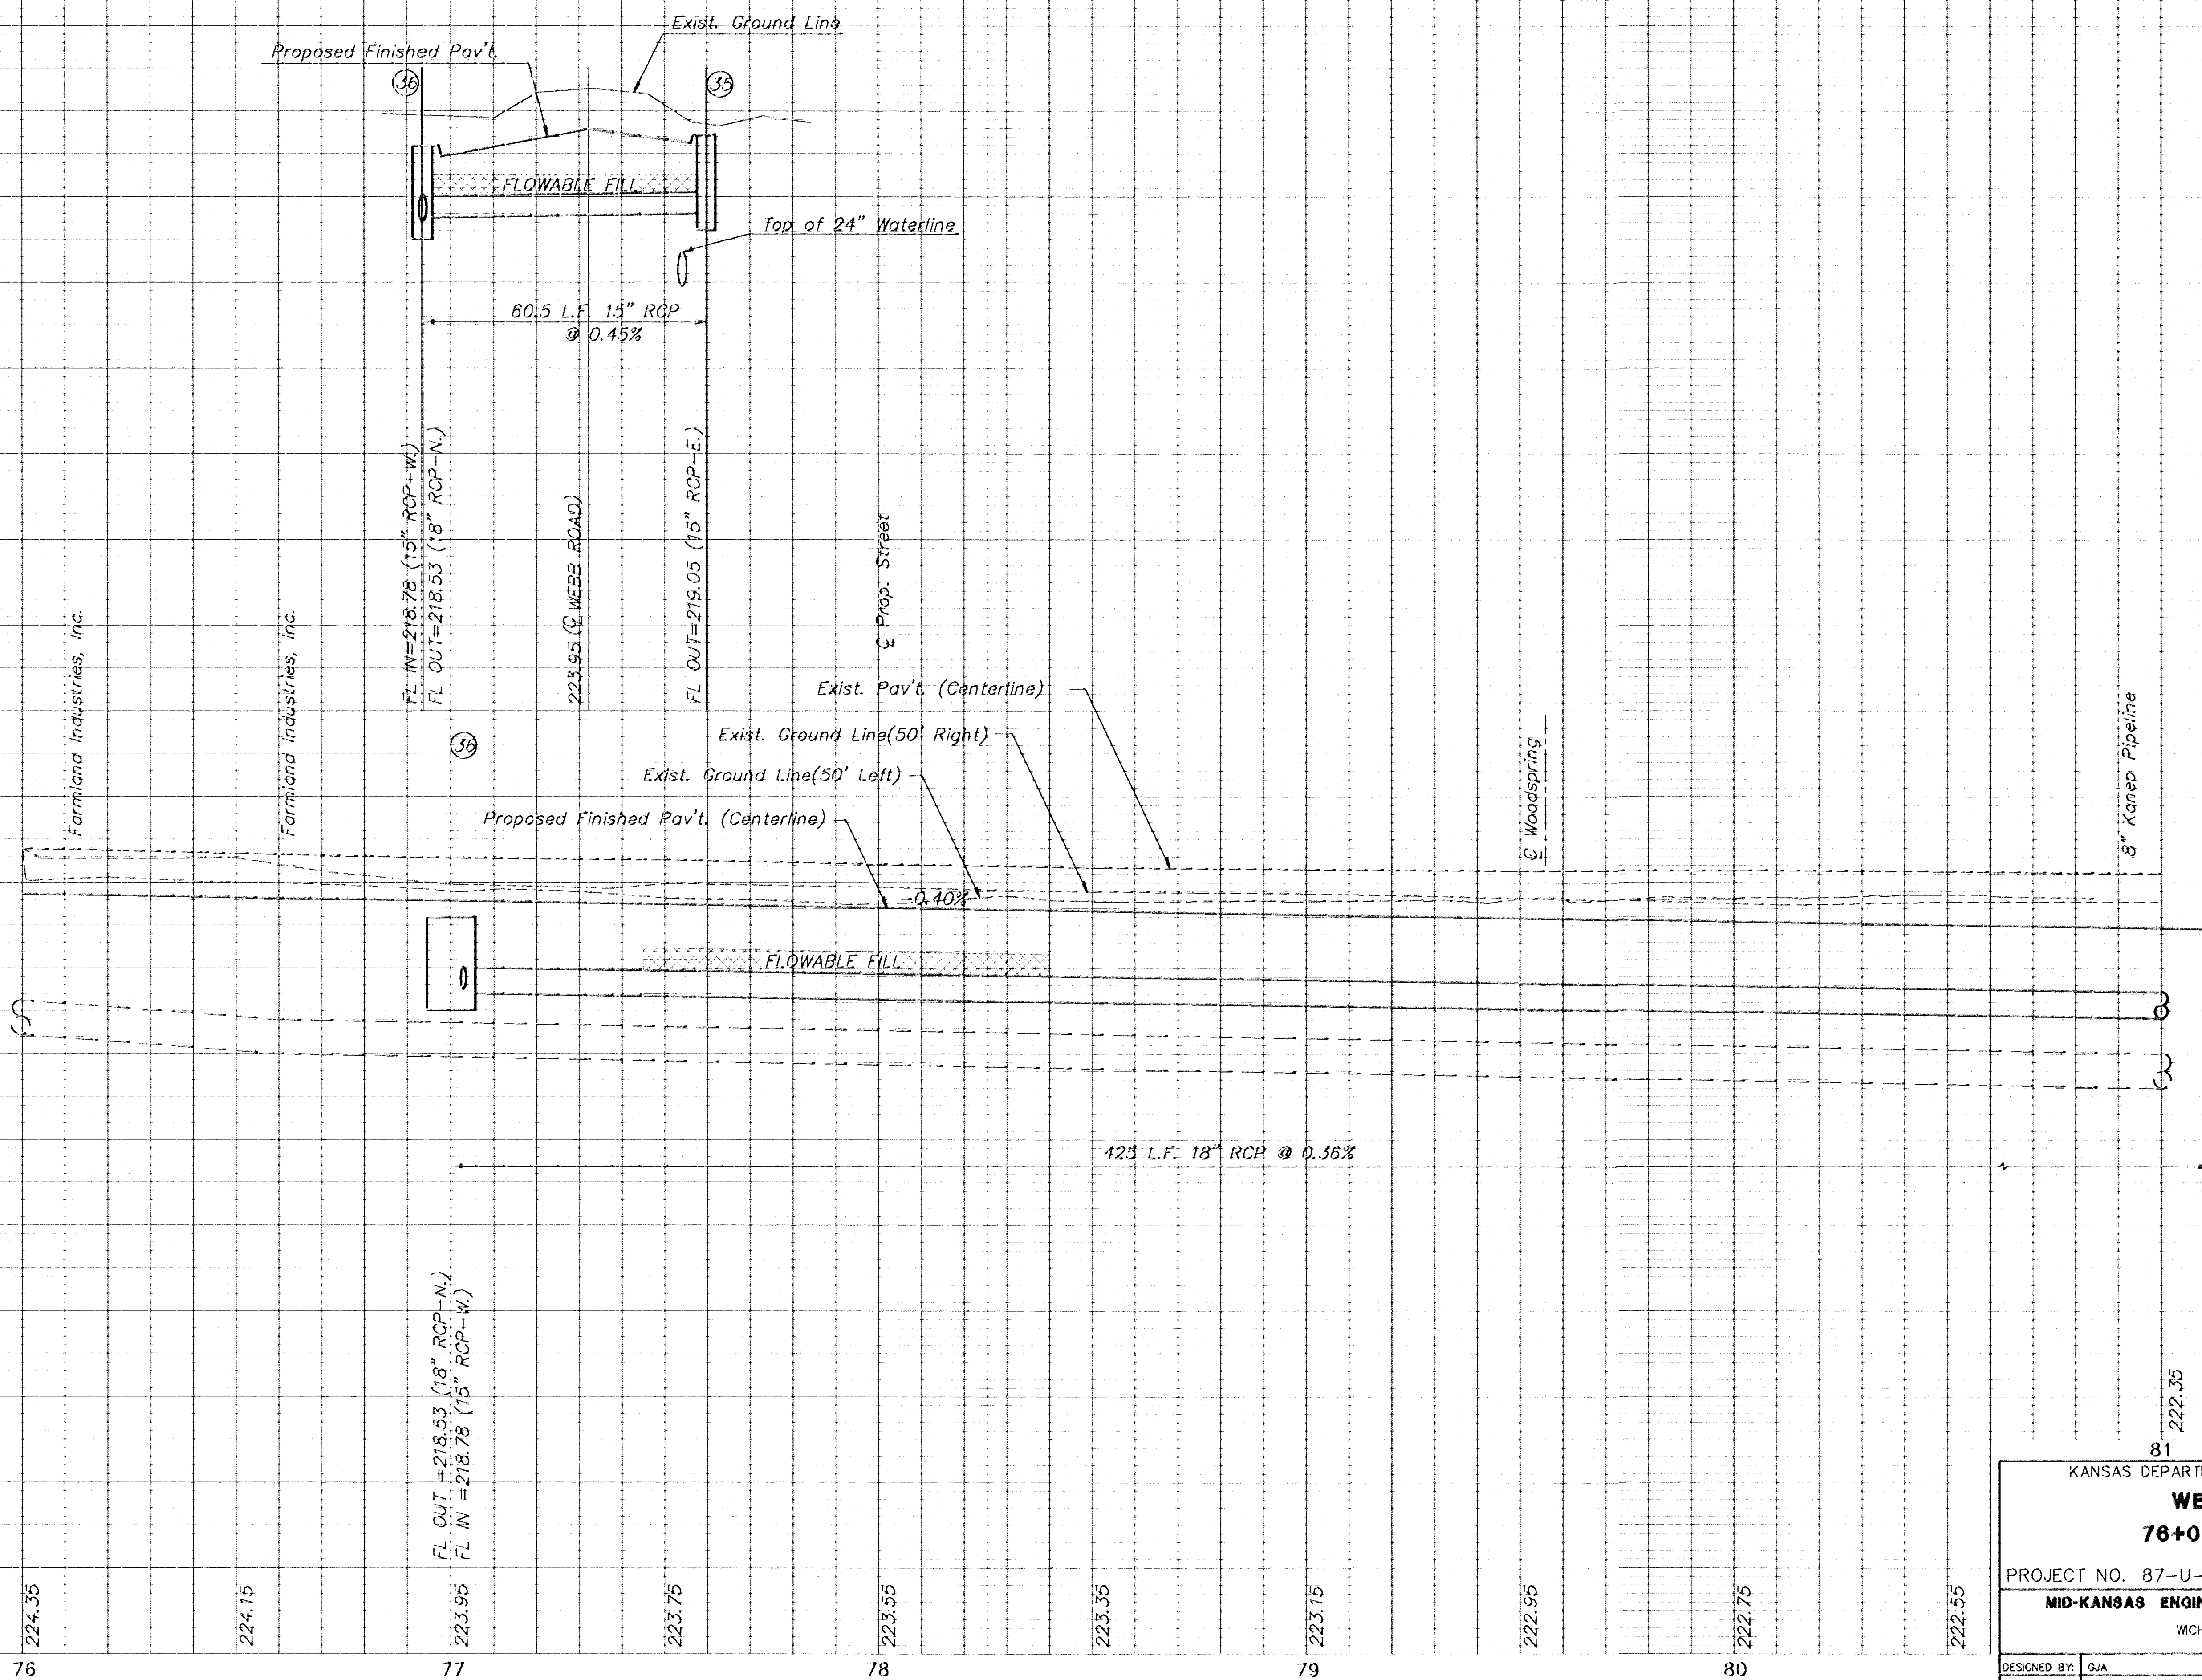

KANSAS DEPARTMENT OF TRANSPORTATION			
WEBB ROAD			
76+00 TO 81+00			
PROJECT NO. 87-U-1362-01		SEDGWICK CO.	
MID-KANSAS ENGINEERING CONSULTANTS, INC.			
WICHITA, KANSAS			
DESIGNED BY: GJA	CHECKED BY: DLH & KJS		
DRAWN BY: ALN	DATE: 2/92	SHEET 20 OF 149	