



| FHWA<br>REGION<br>NO. | STATE | PROJECT NO.  | YEAR | SHEET<br>NO. | TOTAL<br>SHEETS |
|-----------------------|-------|--------------|------|--------------|-----------------|
| 7                     | KS.   | 87-U-1362-01 | 1993 | 47           | 149             |

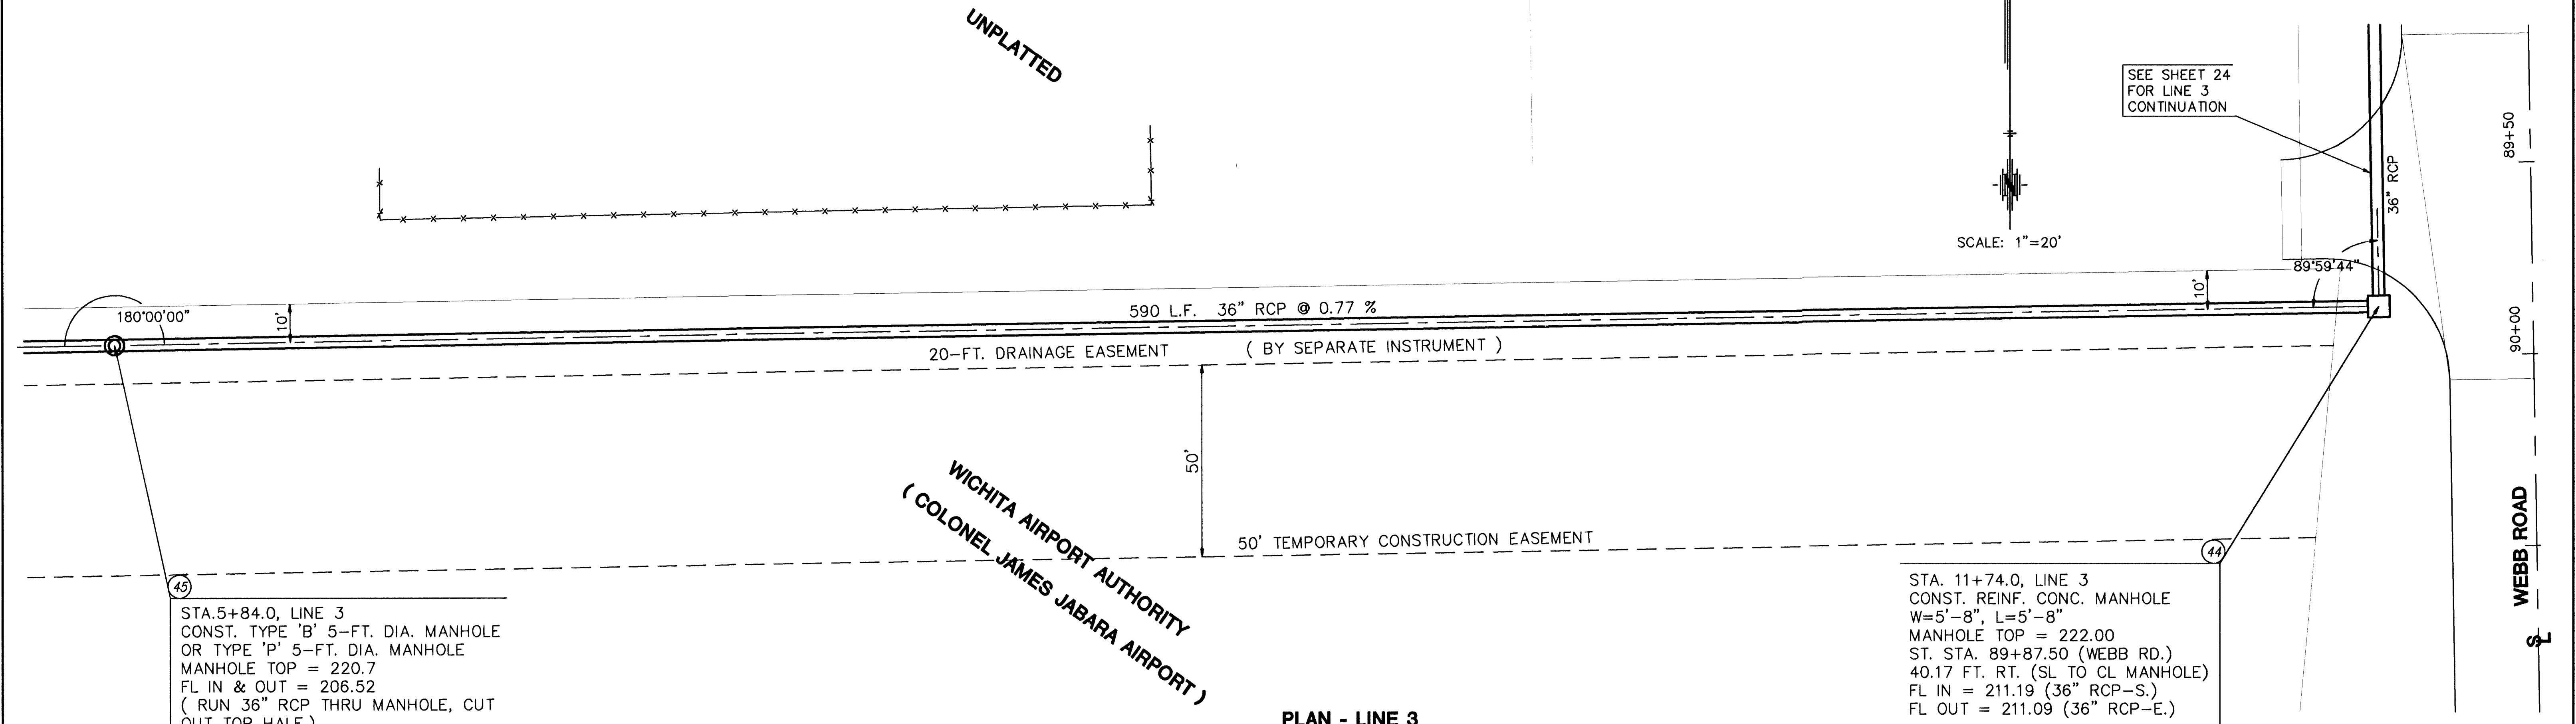

PLAN - LINE 3

PROFILE - LINE 3  
HORIZONTAL SCALE: 1"=20'  
VERTICAL SCALE: 1"=5'

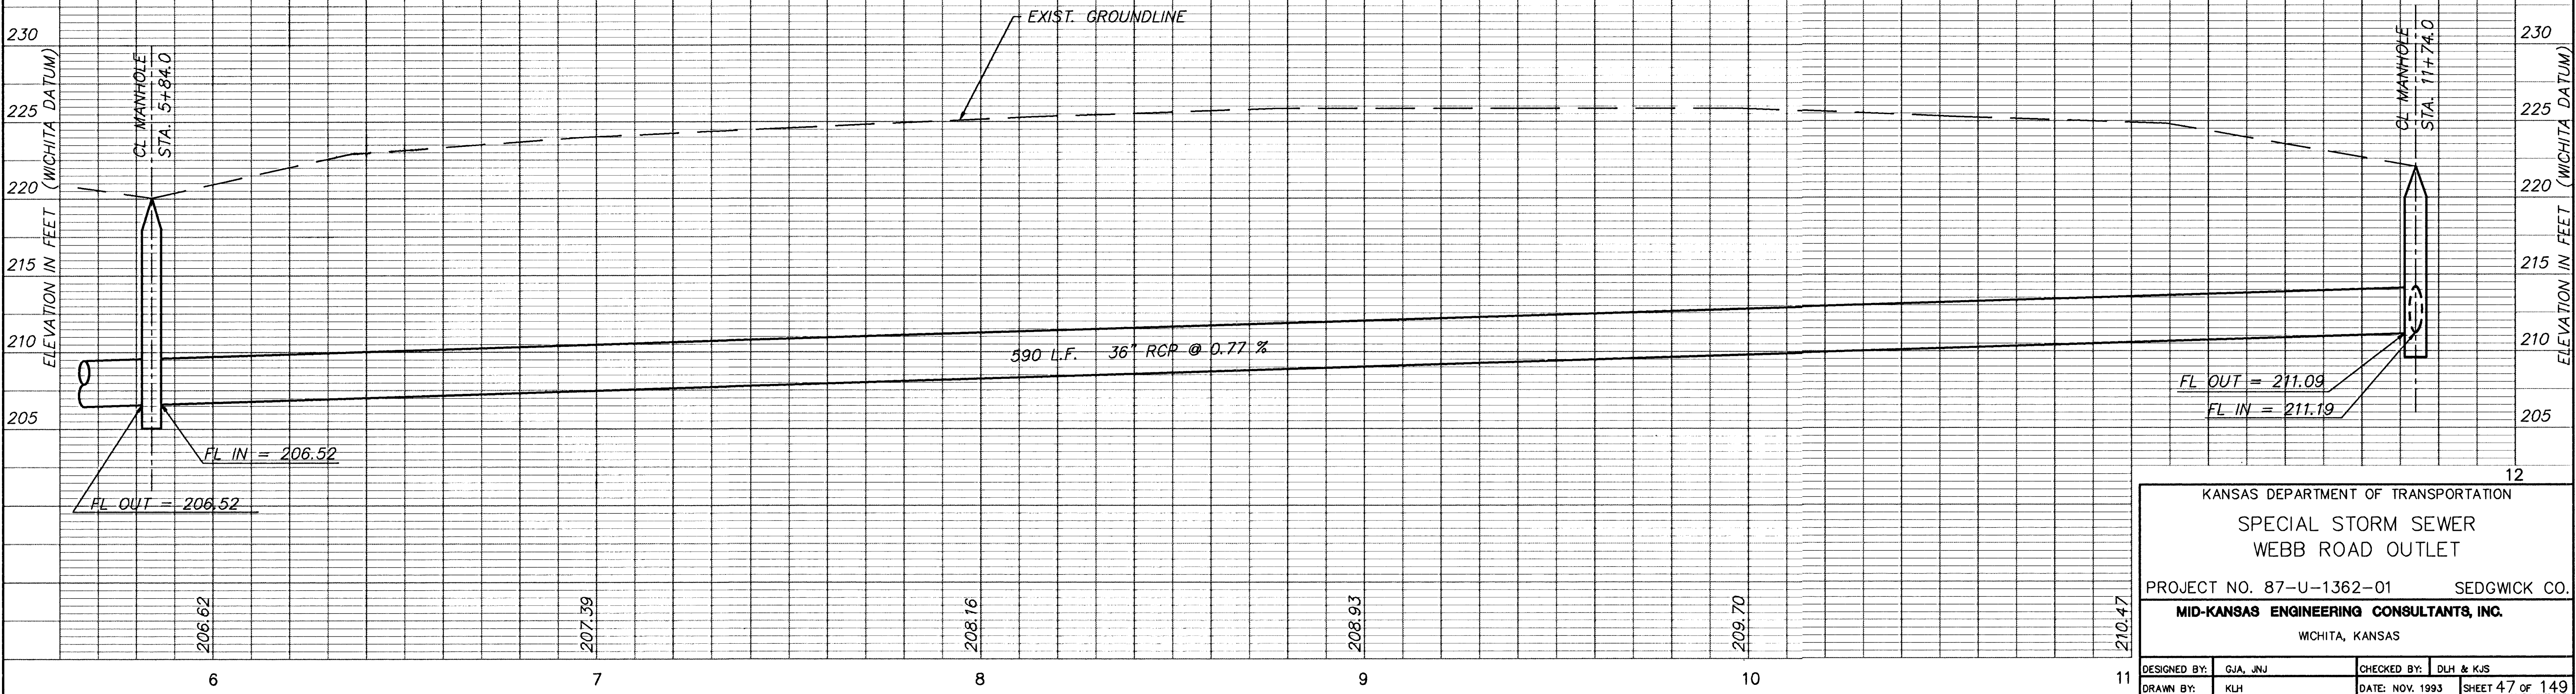

|                                                             |          |                 |                 |
|-------------------------------------------------------------|----------|-----------------|-----------------|
| KANSAS DEPARTMENT OF TRANSPORTATION                         |          |                 |                 |
| SPECIAL STORM SEWER<br>WEBB ROAD OUTLET                     |          |                 |                 |
| PROJECT NO. 87-U-1362-01                                    |          | SEDGWICK CO.    |                 |
| MID-KANSAS ENGINEERING CONSULTANTS, INC.<br>WICHITA, KANSAS |          |                 |                 |
| DESIGNED BY:                                                | GJA, JNJ | CHECKED BY:     | DLH & KJS       |
| DRAWN BY:                                                   | KLH      | DATE: NOV. 1993 | SHEET 47 OF 149 |

915604AB