


FHWA REGION NO.	STATE	PROJECT NO.	YEAR	SHEET NO.	TOTAL SHEETS
7	KS.	87-U-1362-01	1993	45	149

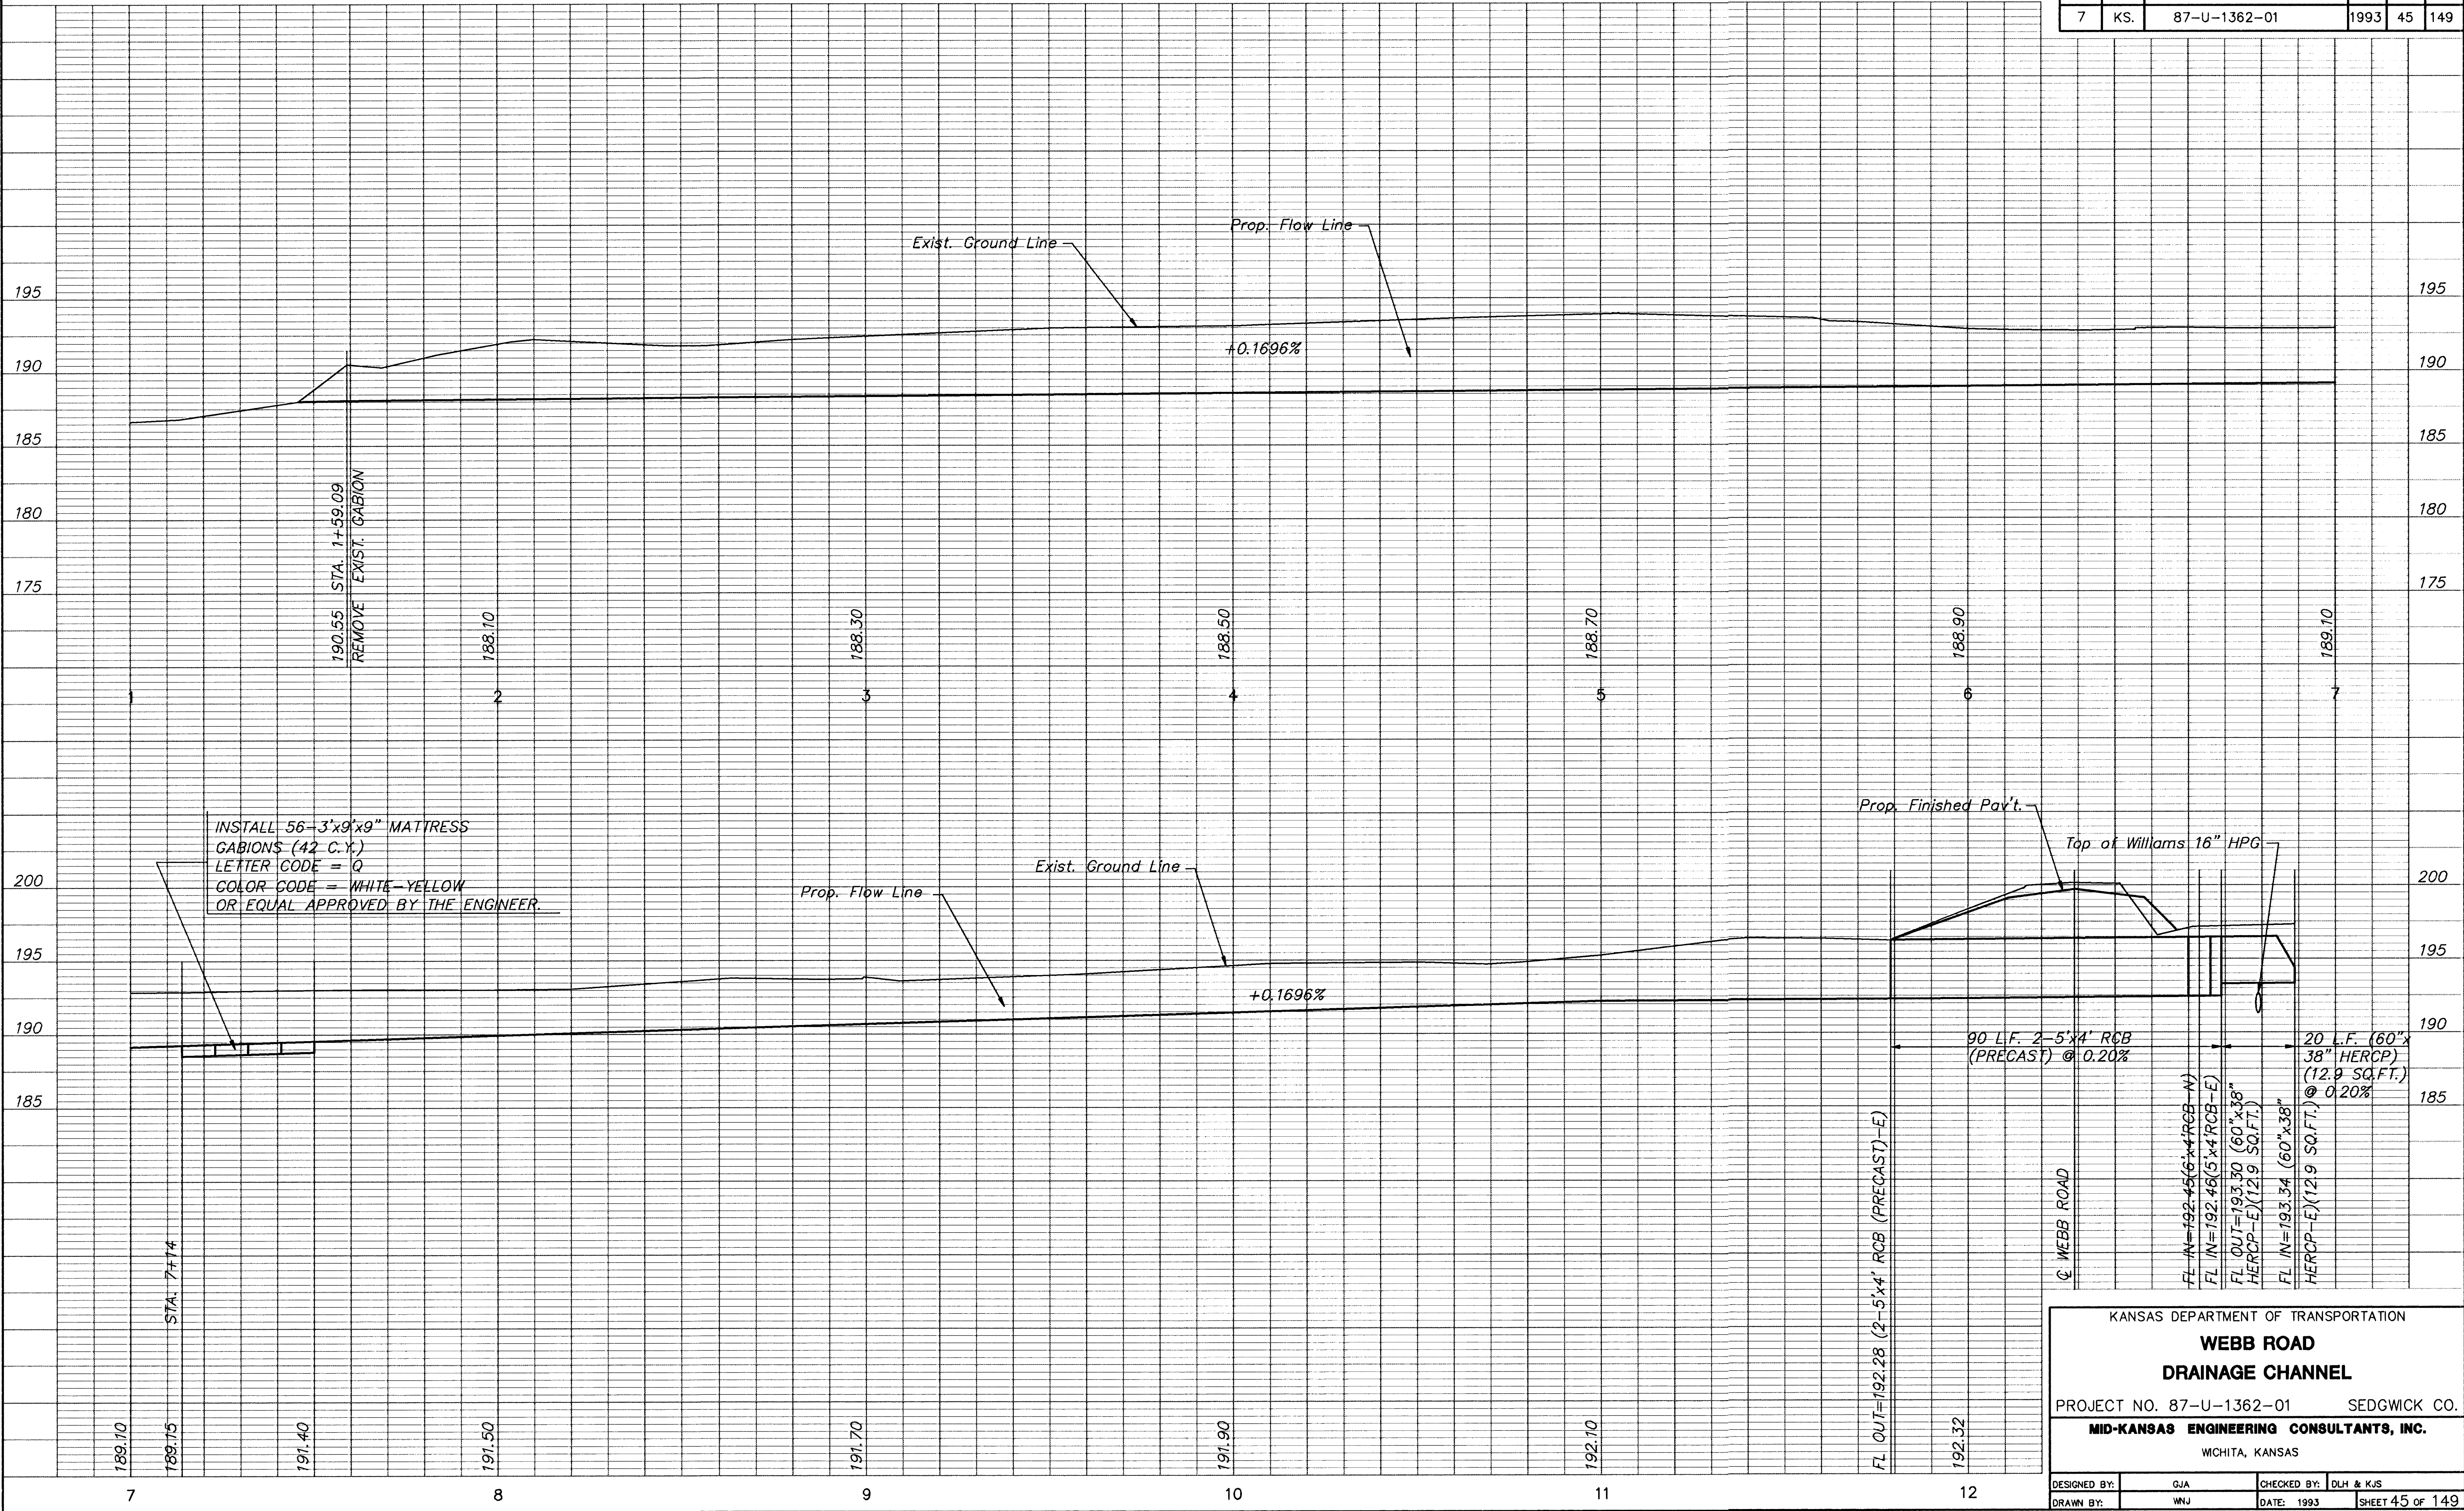

KANSAS DEPARTMENT OF TRANSPORTATION					
WEBB ROAD					
DRAINAGE CHANNEL					
PROJECT NO. 87-U-1362-01				SEDGWICK CO.	
MID-KANSAS ENGINEERING CONSULTANTS, INC.					
WCHITA, KANSAS					
DESIGNED BY:	GJA	CHECKED BY:	DLH & KJS		
DRAWN BY:	WNJ	DATE: 1993	SHEET 45 OF 149		