



FHWA REGION NO.	STATE	PROJECT NO.	YEAR	SHEET NO.	TOTAL SHEETS
7	KS.	87-U-1362-01	1993	97	149


Revised: See Bottom Pl. of This Sheet.

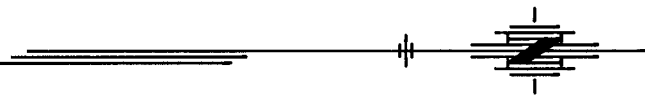


SCALE: 1" = 40'

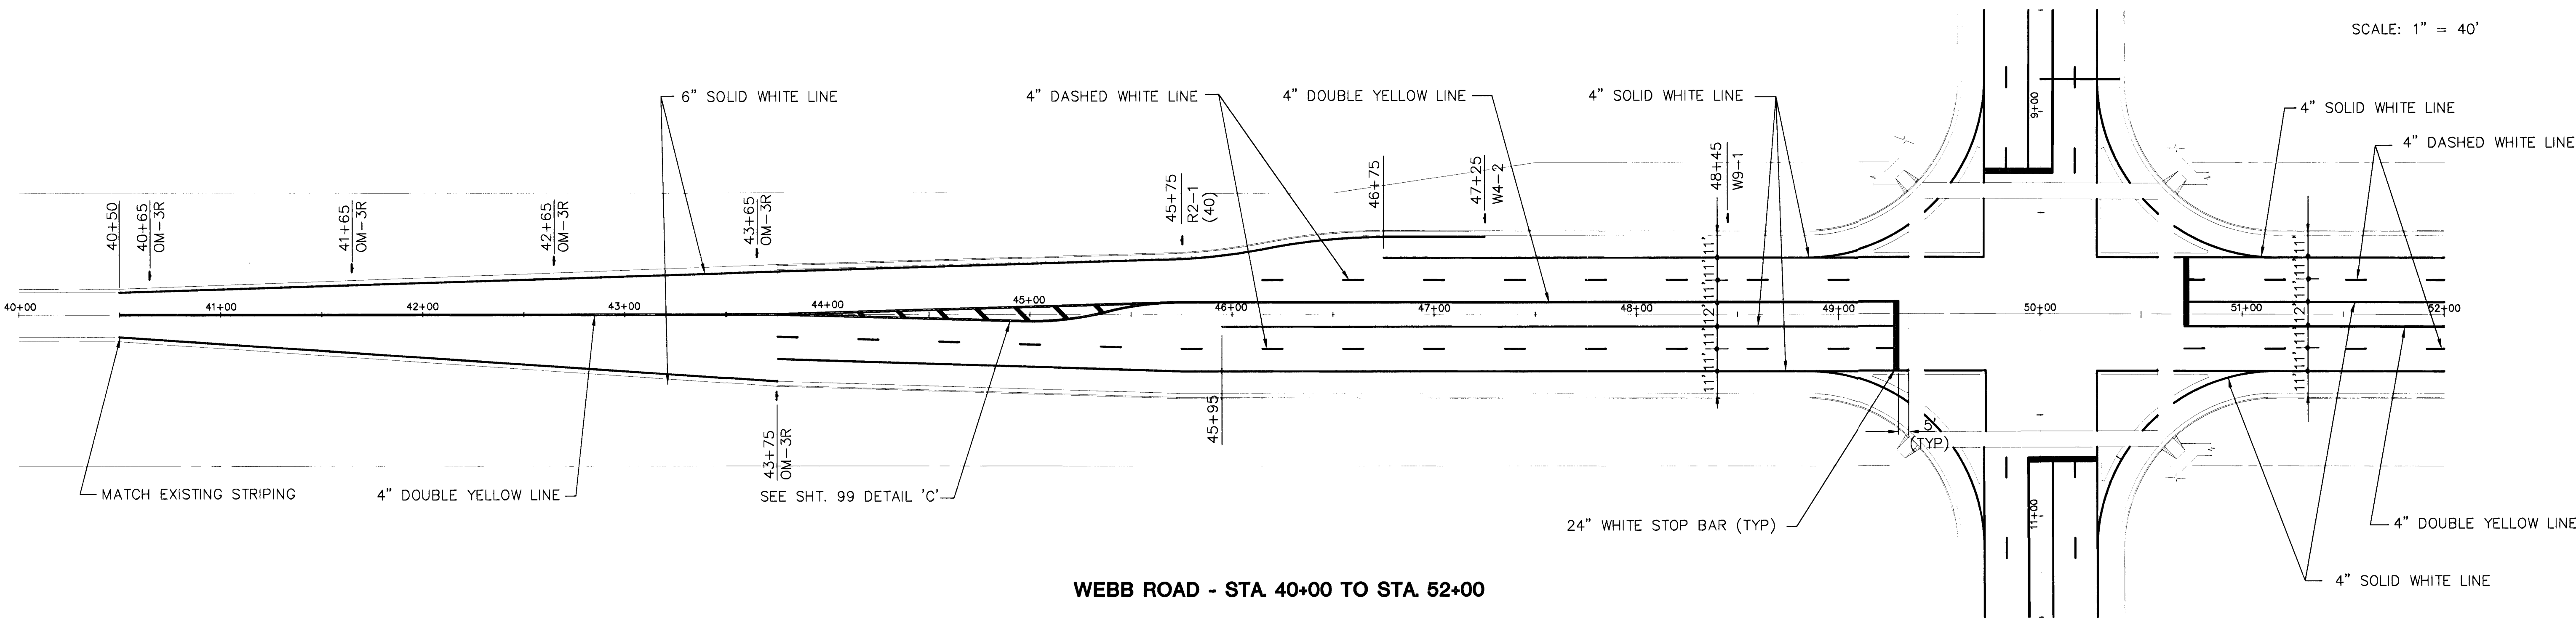

WEBB ROAD - STA. 40+00 TO STA. 52+00

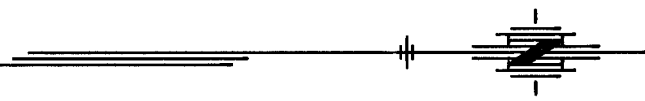

SCALE: 1" = 40'

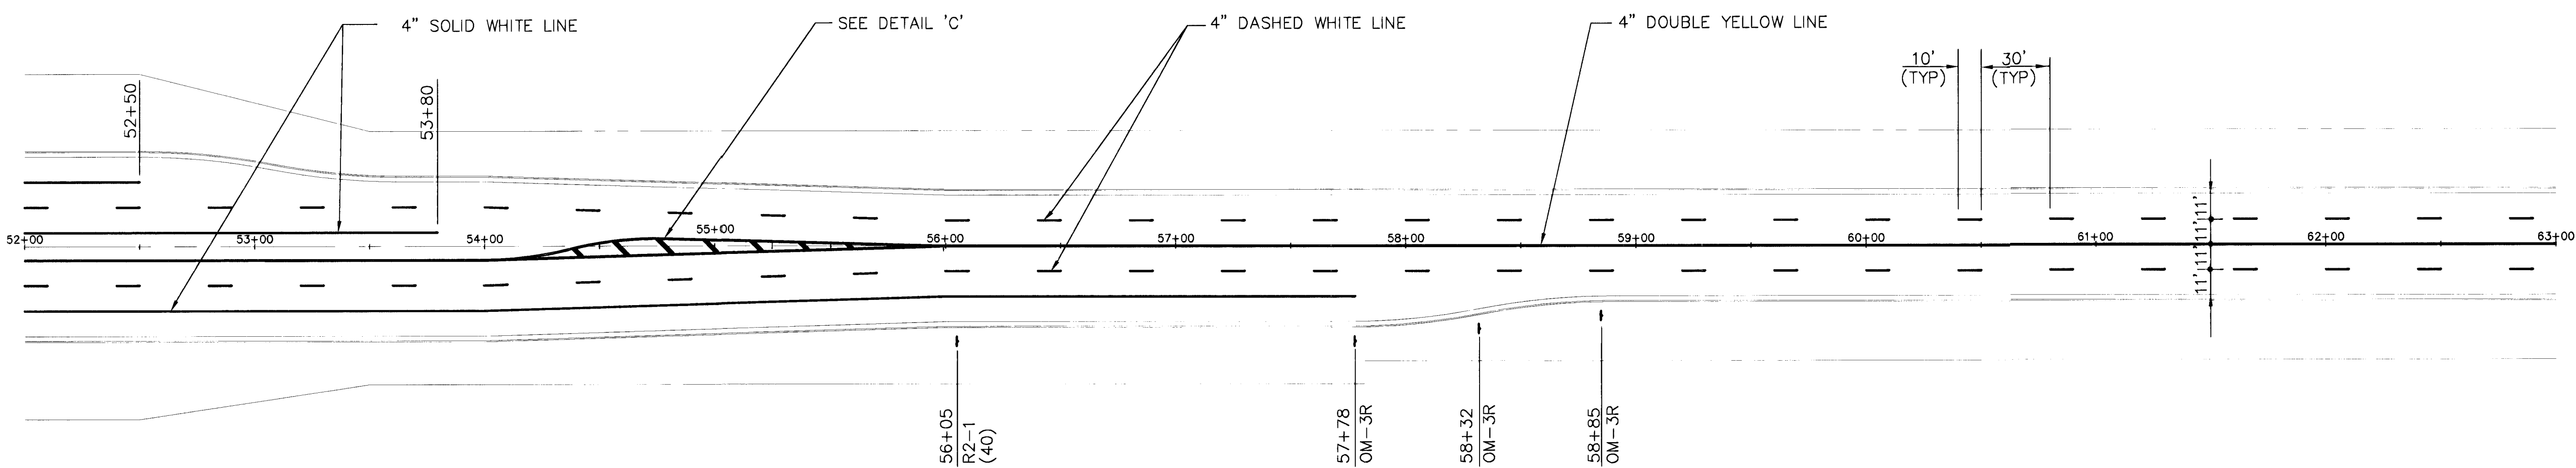

WEBB ROAD - STA. 52+00 TO STA. 63+00

REVISED 12-6-93

KANSAS DEPARTMENT OF TRANSPORTATION			
WEBB ROAD			
PAVEMENT MARKING PLAN			
PROJECT NO. 87-U-1362-01		SEDGWICK, CO.	
MID-KANSAS ENGINEERING CONSULTANTS, INC.			
WICHITA, KANSAS			
DESIGNED BY:		CHECKED BY:	DLH & KJS
DRAWN BY:		DATE:	SHEET 97 of 149

9156STP5