



FHWA REGION NO.	STATE	PROJECT NO.	YEAR	SHEET NO.	TOTAL SHEETS
7	KS.	87-U-1362-01	1993	98	149

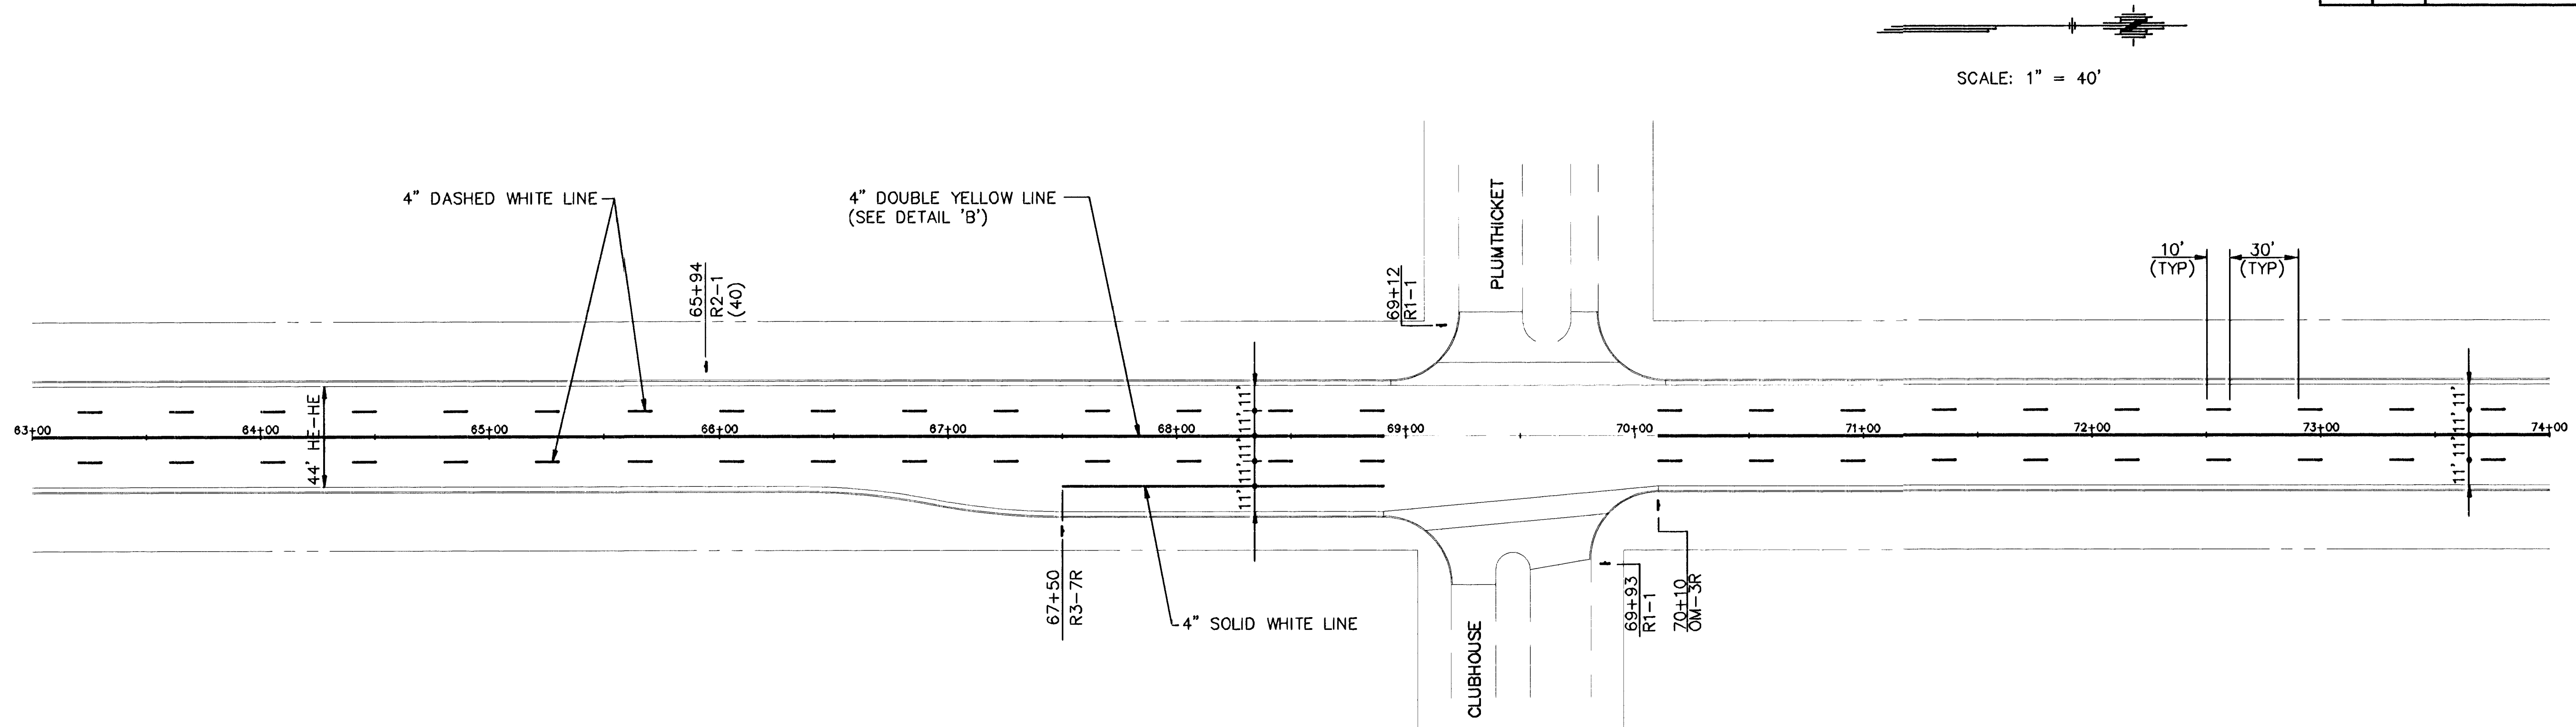

WEBB ROAD - STA 63+00 TO STA 74+00

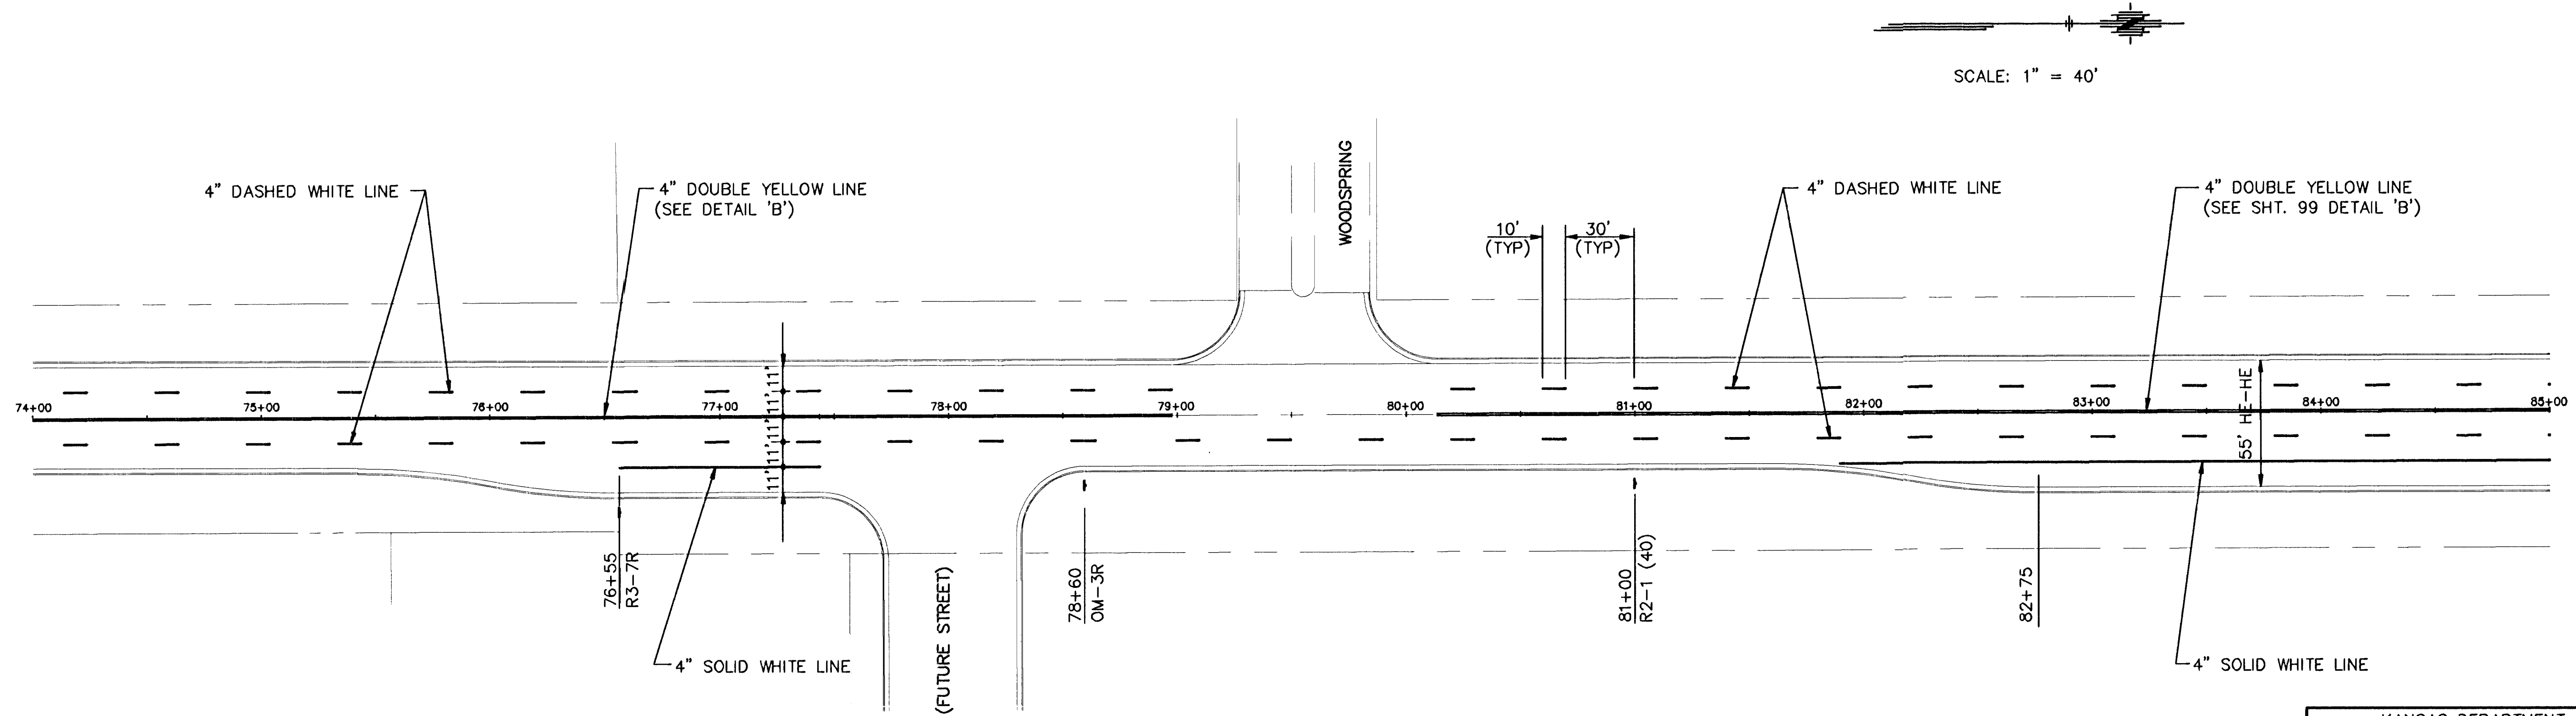

WEBB ROAD - STA 74+00 TO STA 85+00

KANSAS DEPARTMENT OF TRANSPORTATION					
WEBB ROAD					
PAVEMENT MARKING PLAN					
PROJECT NO. 87-U-1362-01 SEDGWICK, CO.					
MID-KANSAS ENGINEERING CONSULTANTS, INC.					
WICHITA, KANSAS					
DESIGNED BY:		CHECKED BY:	DLH & KJS		
DRAWN BY:		DATE:		SHEET 98 of 149	