


PLAN	CHECKED	DATE
	CHECKED	


PROFILE	CHECKED	DATE
	CHECKED	

Saved: 02-01-2018 8:39:36 AM by CSI  
 Plot Scale: 1" = 10'-0" (10:00 AM) by CSI  
 U:\Projects-Civil\2017\70531\000\Drawings\170531-000-C10-WATERLINE NO. 1

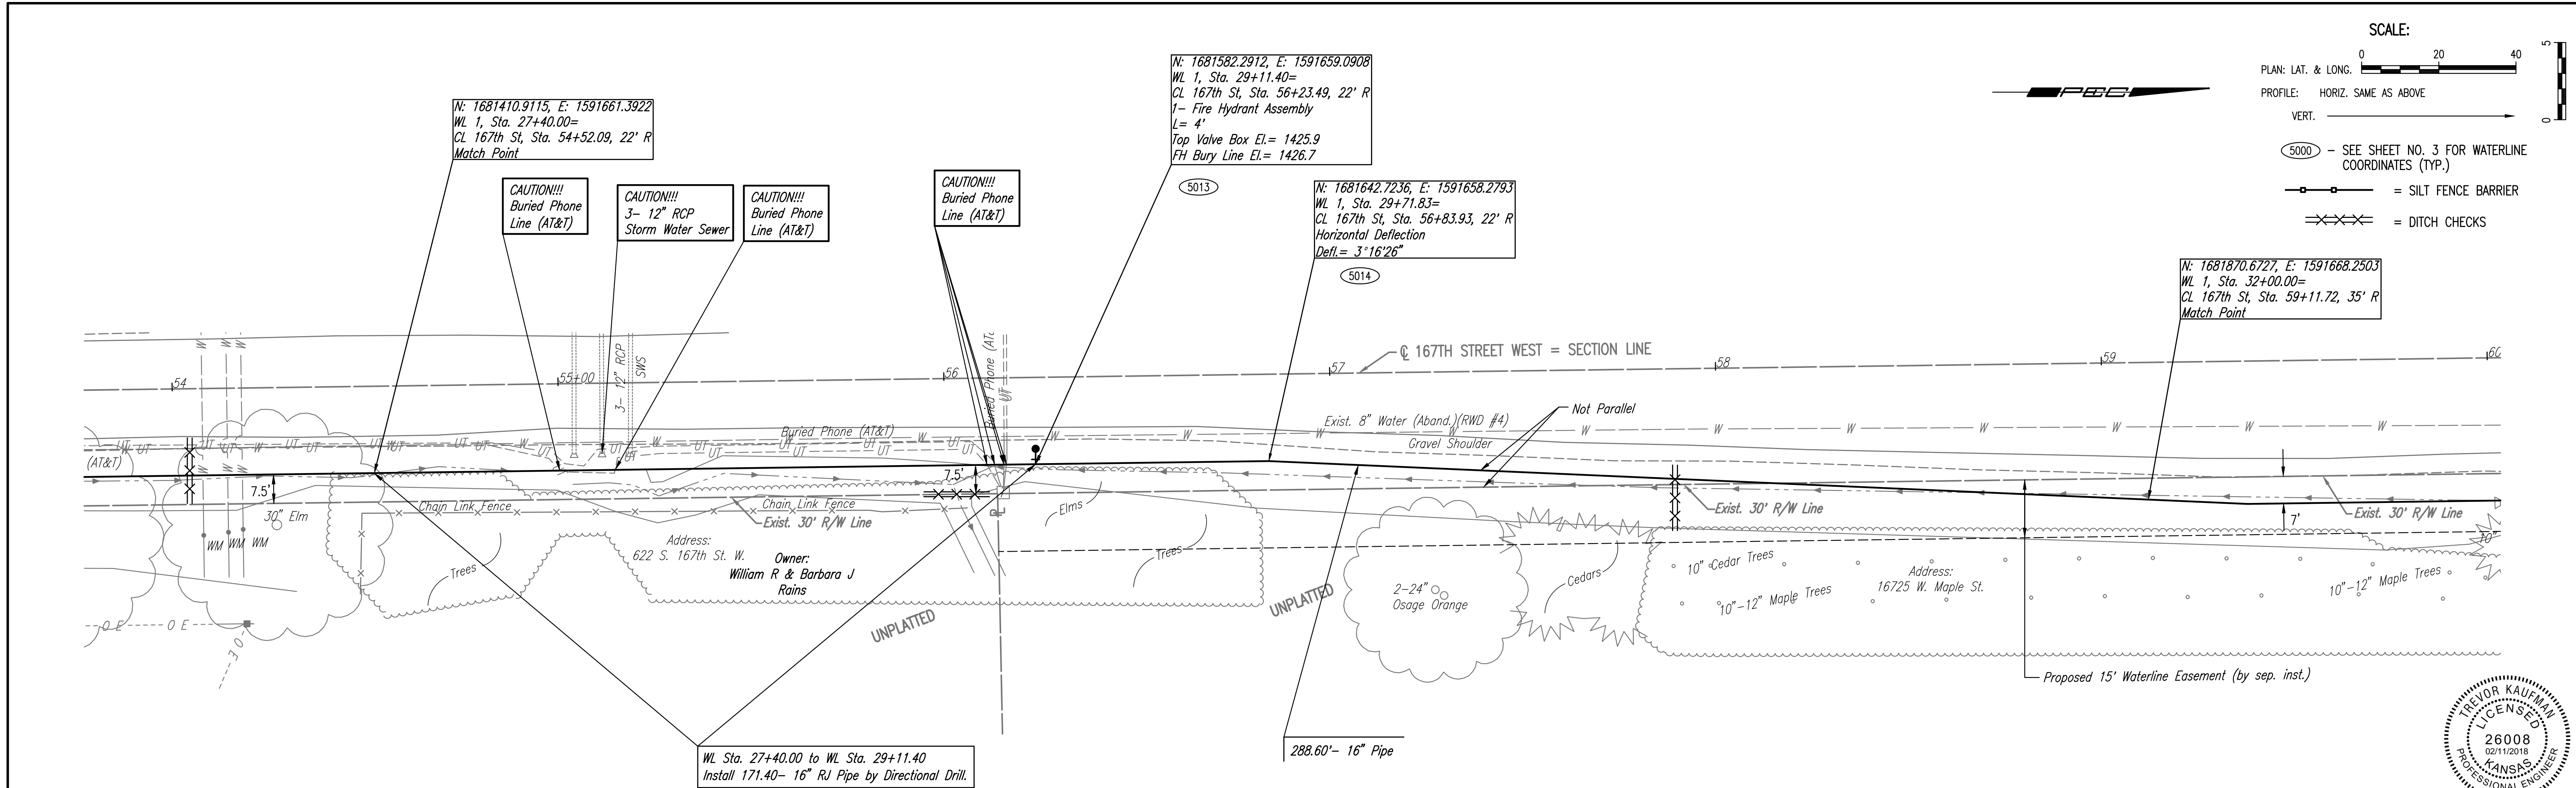

Unless noted otherwise, elevations shown are top of pipe

**WATERLINE NO. 1**

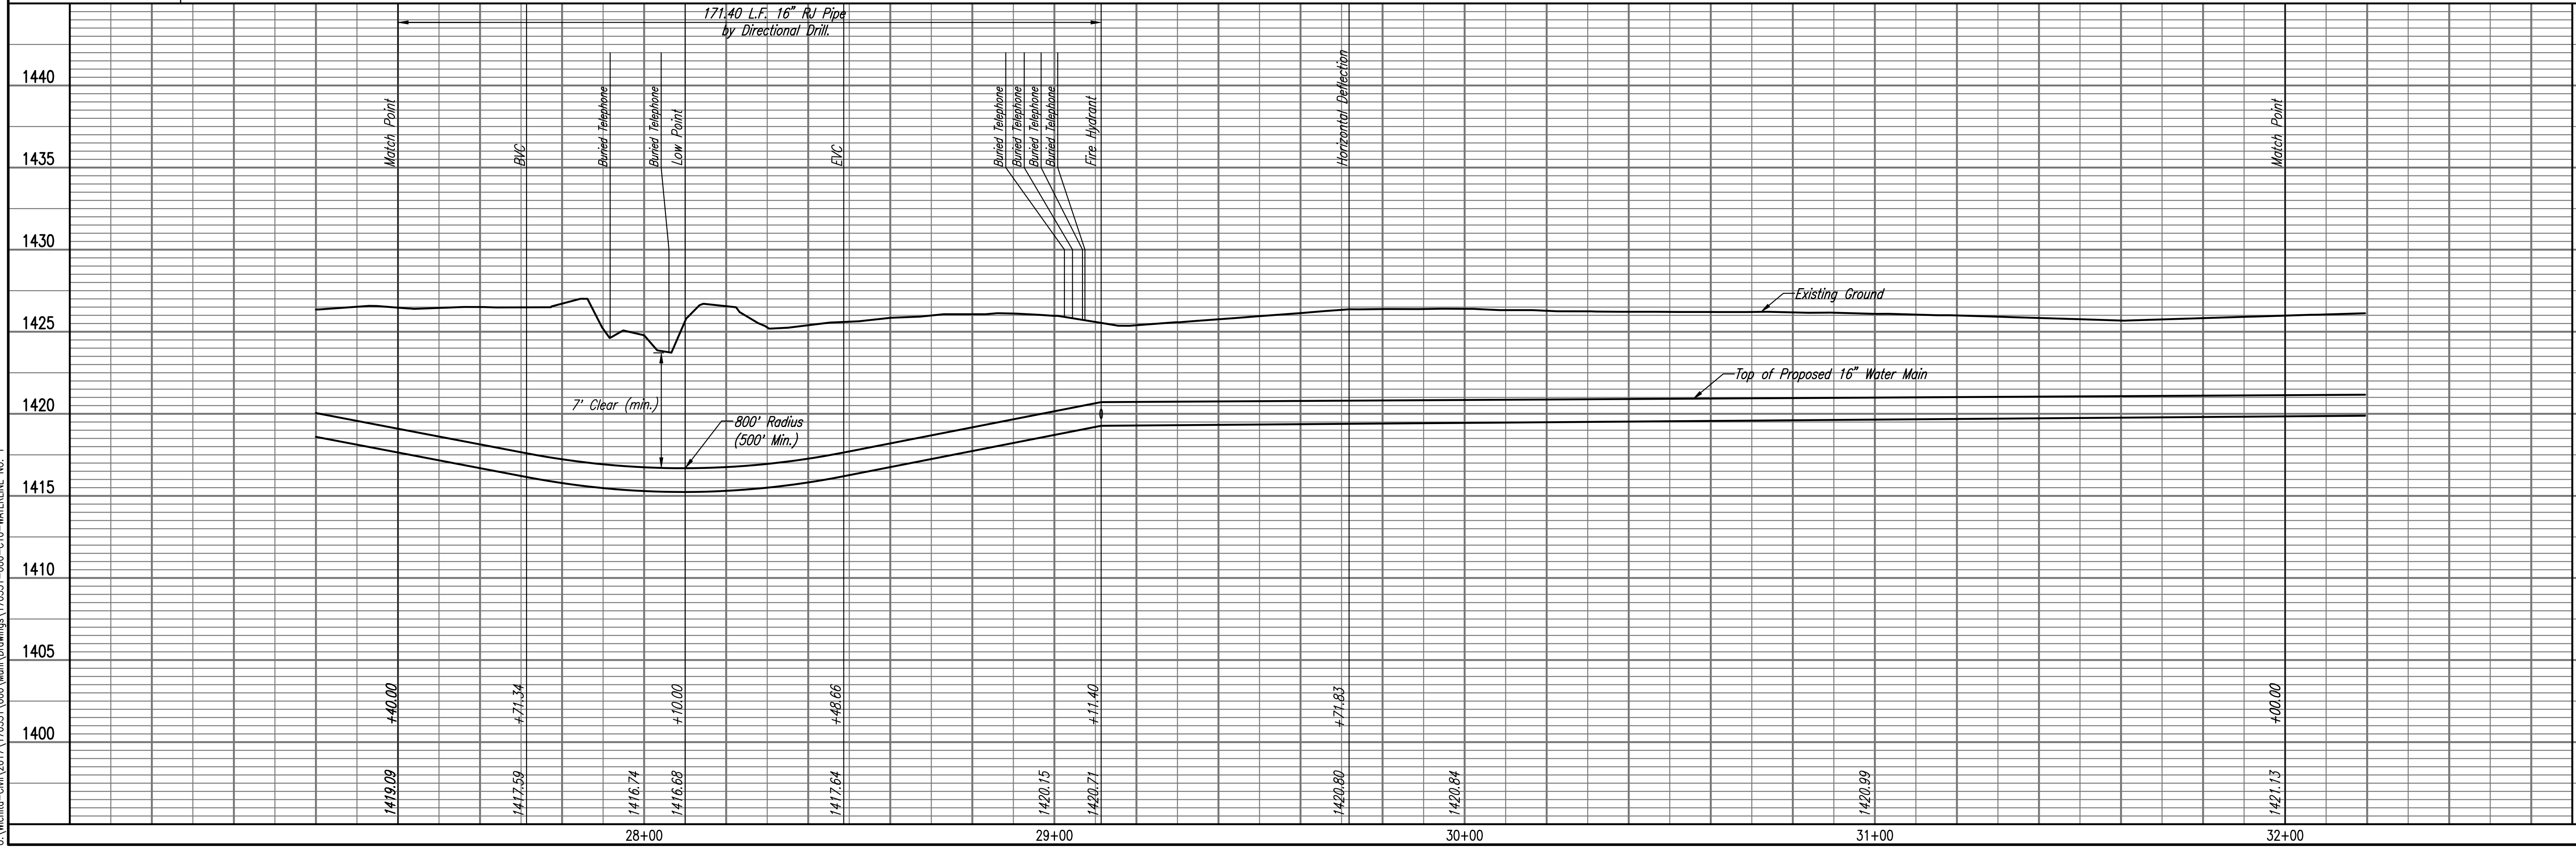

**16" WATERLINE ALONG MAPLE FROM 162ND TO 167TH STREET WEST AND 167TH STREET WEST FROM MAPLE TO APOLLO**

**WATERLINE NO. 1**

DESIGNED BY: JAG, TBK  
 DRAWN BY: CSL, KTD

Job No. 35-170531-000-0042  
 Date August 2017

PROFESSIONAL ENGINEERING CONSULTANTS, P.A.  
 303 SOUTH TOPEKA WICHITA, KS 67202  
 316-262-2681 www.pec1.com

GARY JANZEN, P.E. - CITY ENGINEER  
 CITY OF WICHITA PROJECT NO. 448-90818

Sheet 10 of 23