


DISTRICT	STATE	PROJECT NO.	YEAR	SHEET NO.	TOTAL SHEETS
7	KANSAS	87-U-1362-01	1993	143	149

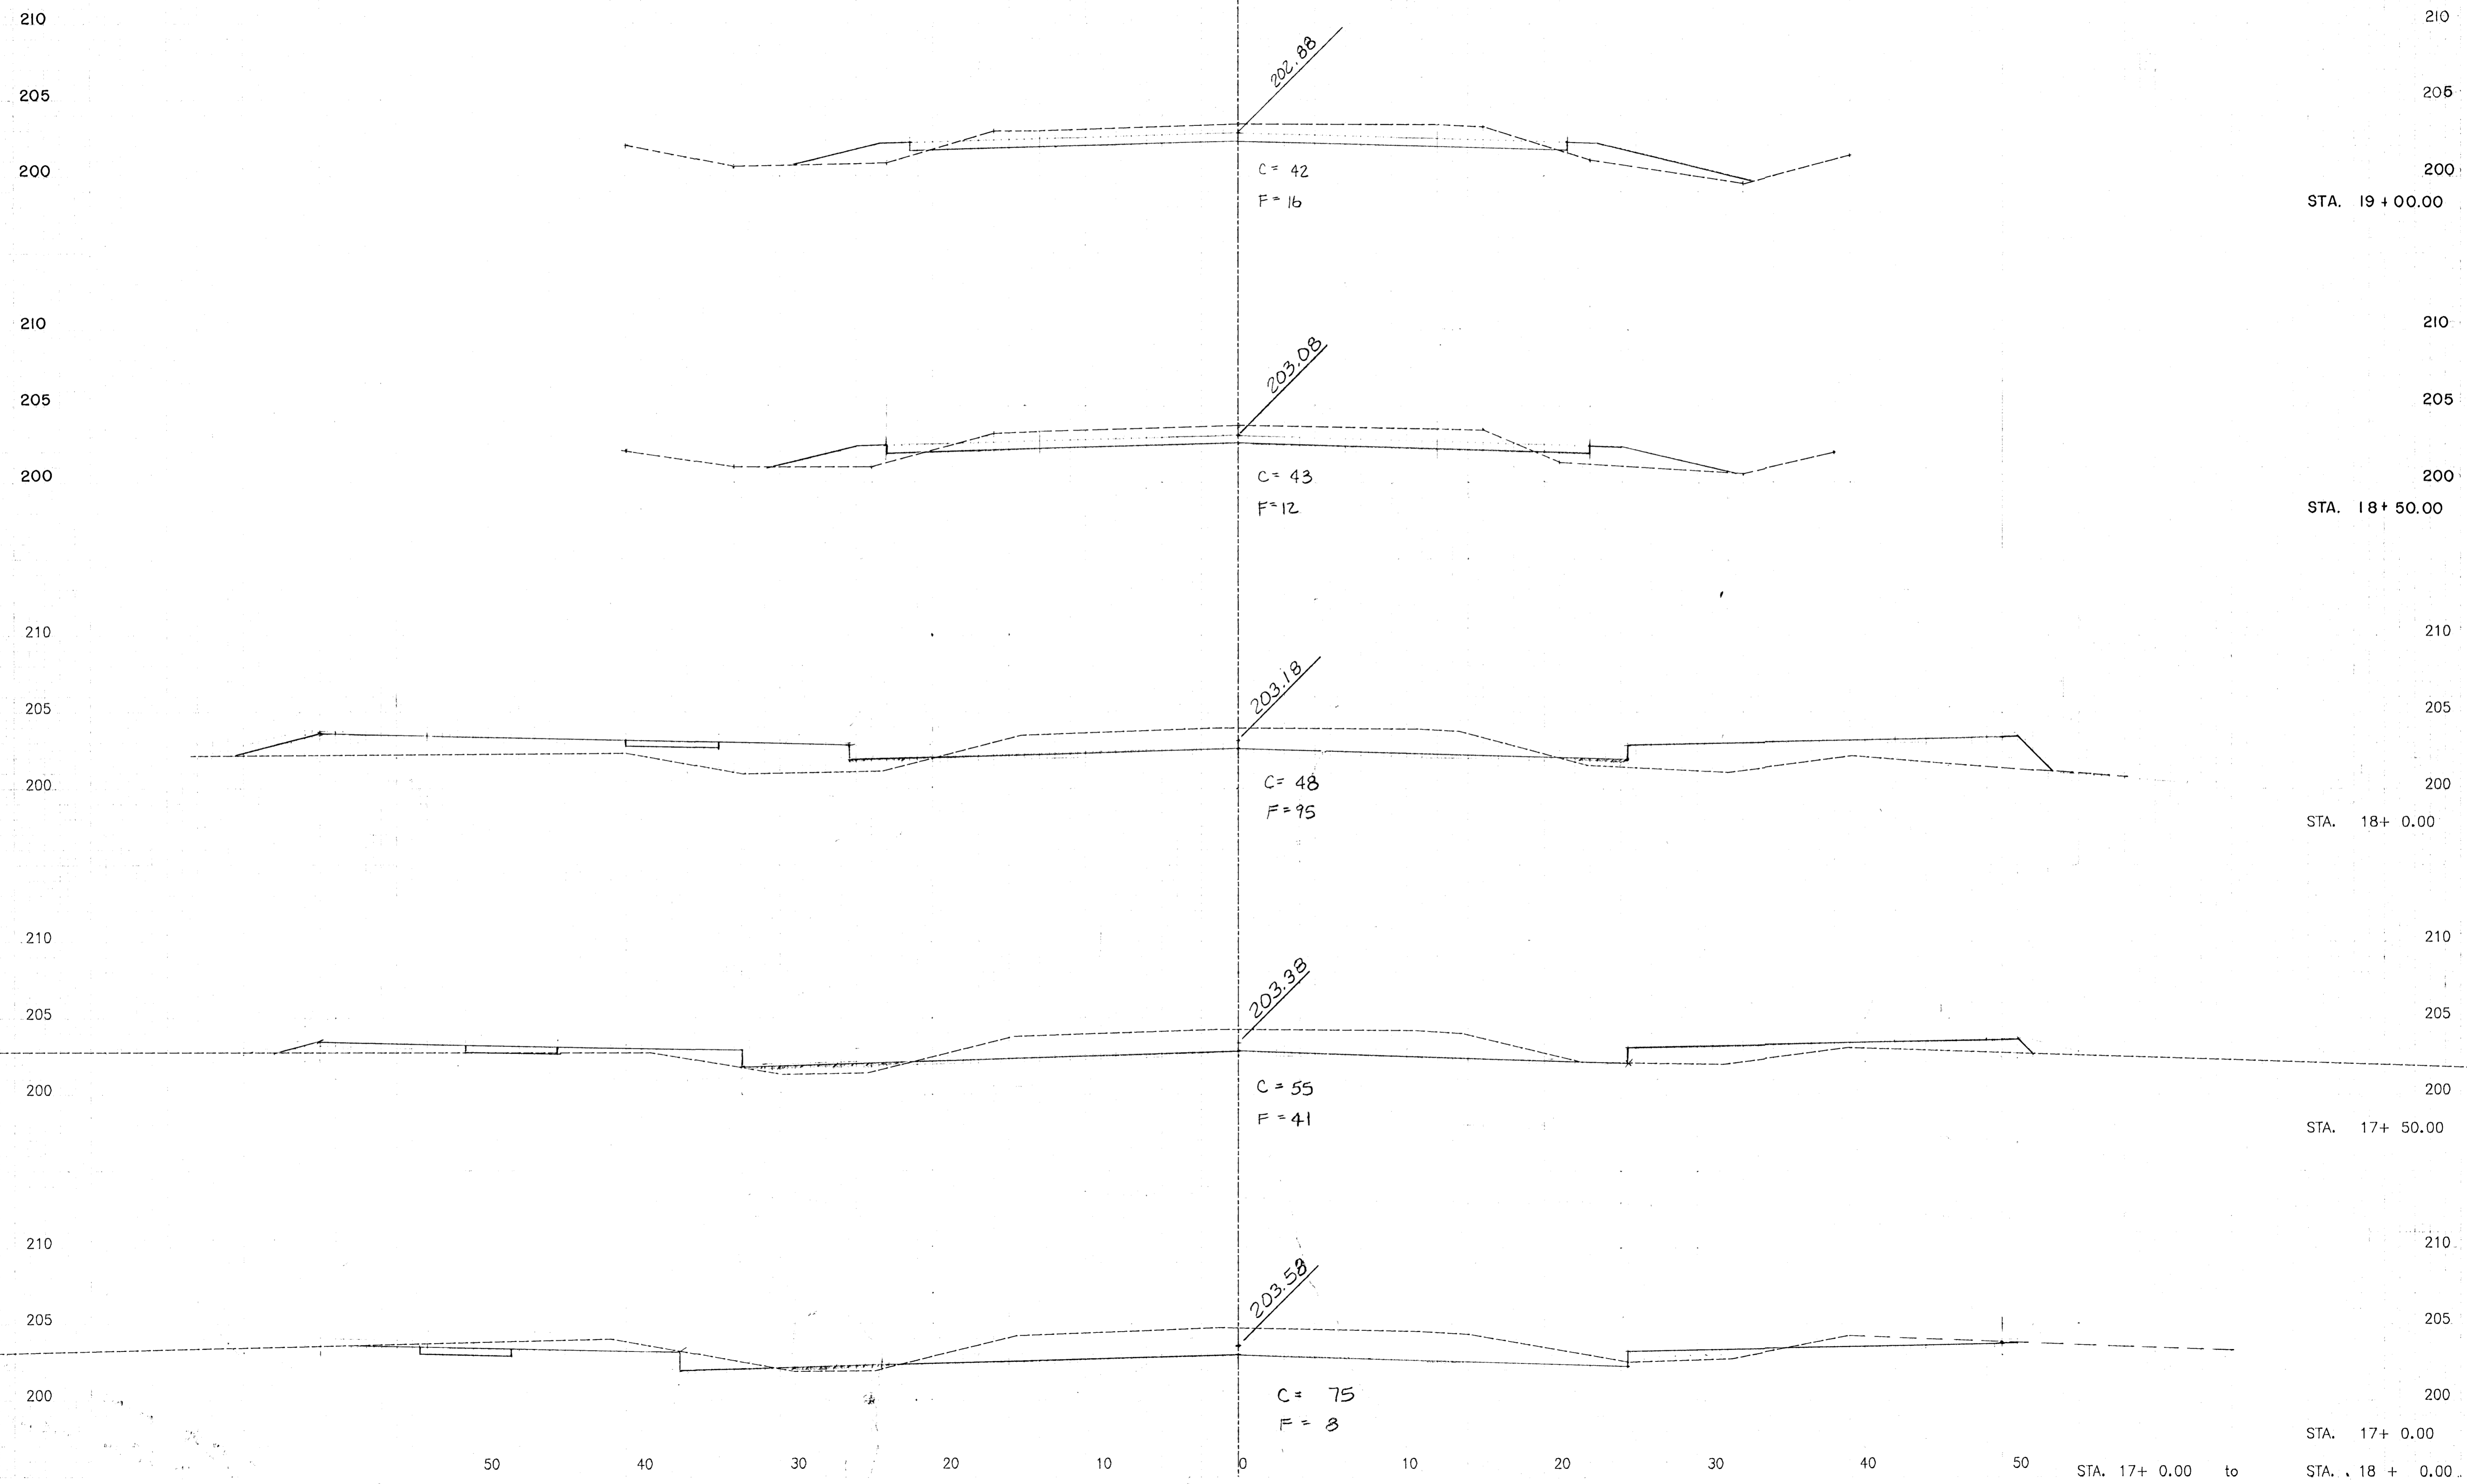

143
149

STA. 17+00.00 to STA. 18+00.00
21 ST. STREET