



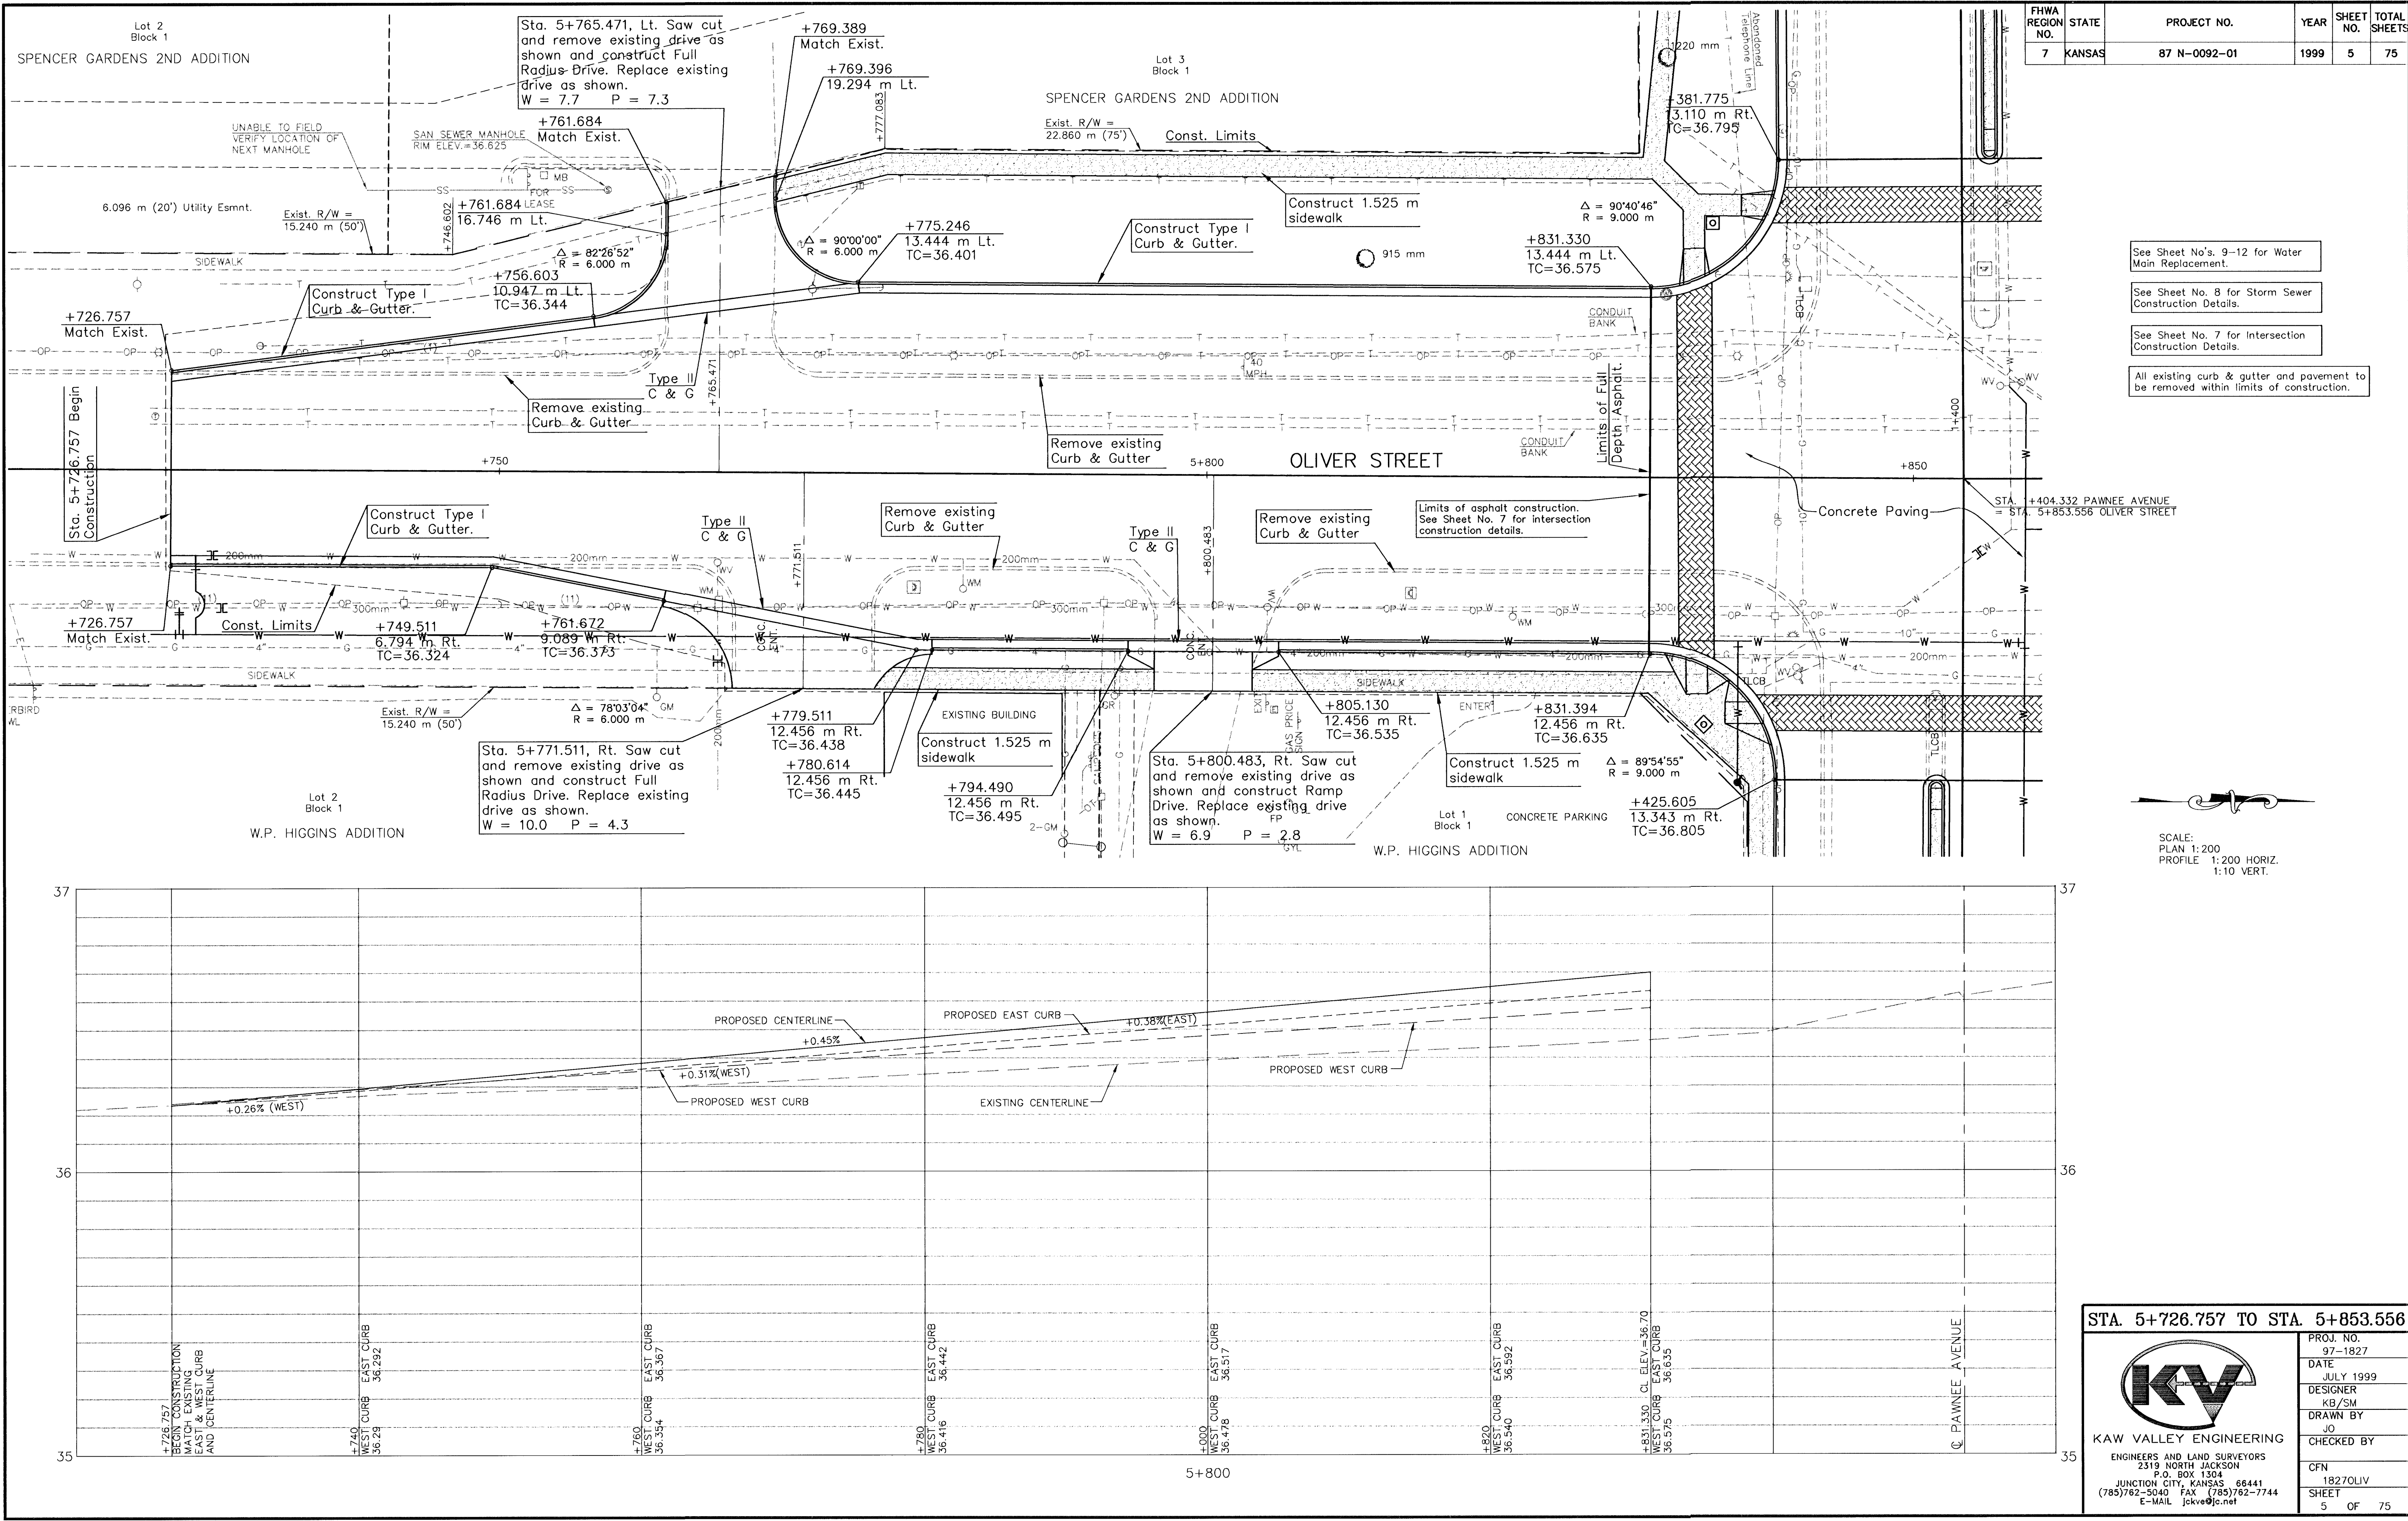


FHWA REGION NO.	STATE	PROJECT NO.	YEAR	SHEET NO.	TOTAL SHEETS
7	KANSAS	87 N-0092-01	1999	5	75

- See Sheet No's. 9-12 for Water Main Replacement.
- See Sheet No. 8 for Storm Sewer Construction Details.
- See Sheet No. 7 for Intersection Construction Details.
- All existing curb & gutter and pavement to be removed within limits of construction.

SCALE:
PLAN 1:200
PROFILE 1:200 HORIZ.
1:10 VERT.

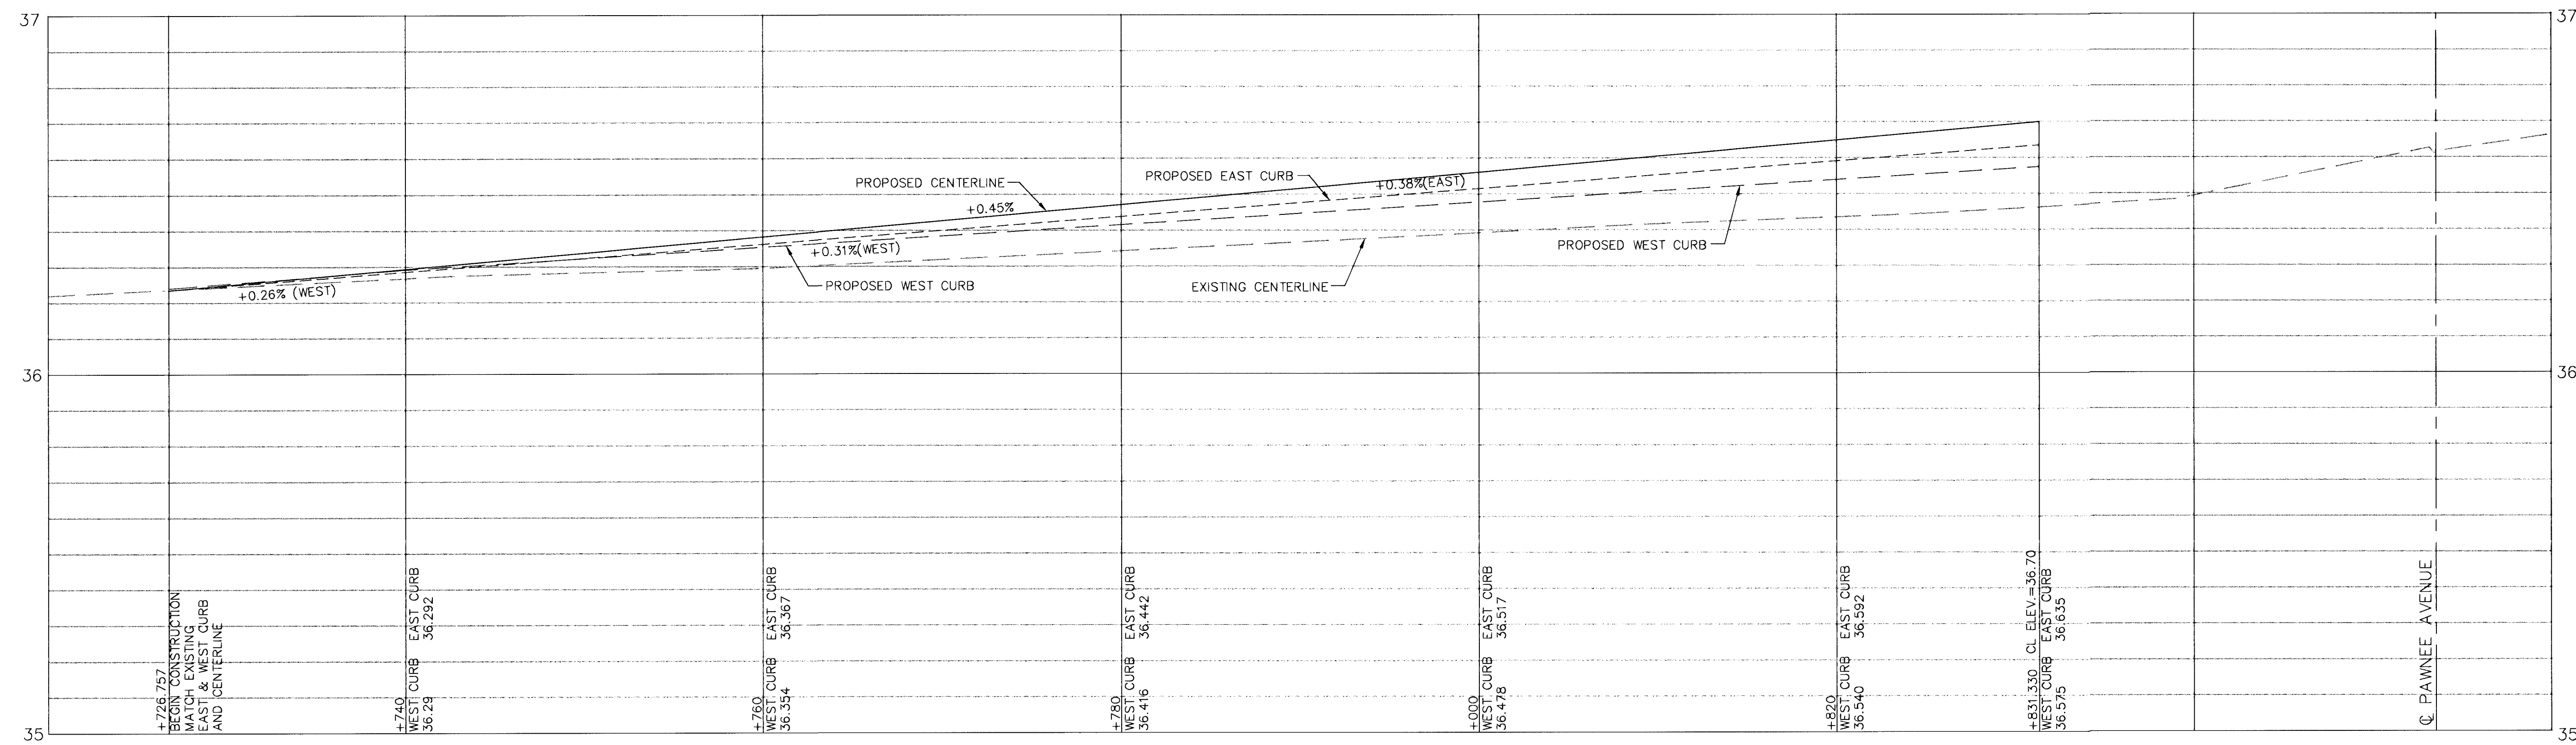

STA. 5+726.757 TO STA. 5+853.556

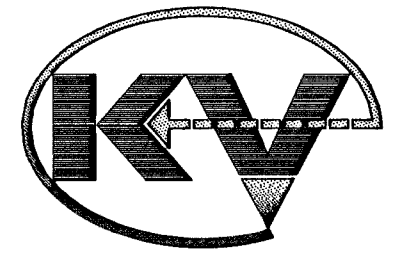

KAW VALLEY ENGINEERING
ENGINEERS AND LAND SURVEYORS
2319 NORTH JACKSON
P.O. BOX 1304
JUNCTION CITY, KANSAS 66441
(785)762-3040 FAX (785)762-7744
E-MAIL jckve@jc.net

PROJ. NO.
97-1827

DATE
JULY 1999

DESIGNER
KB/SM

DRAWN BY
JO

CHECKED BY
CFN

SHEET
5 OF 75