



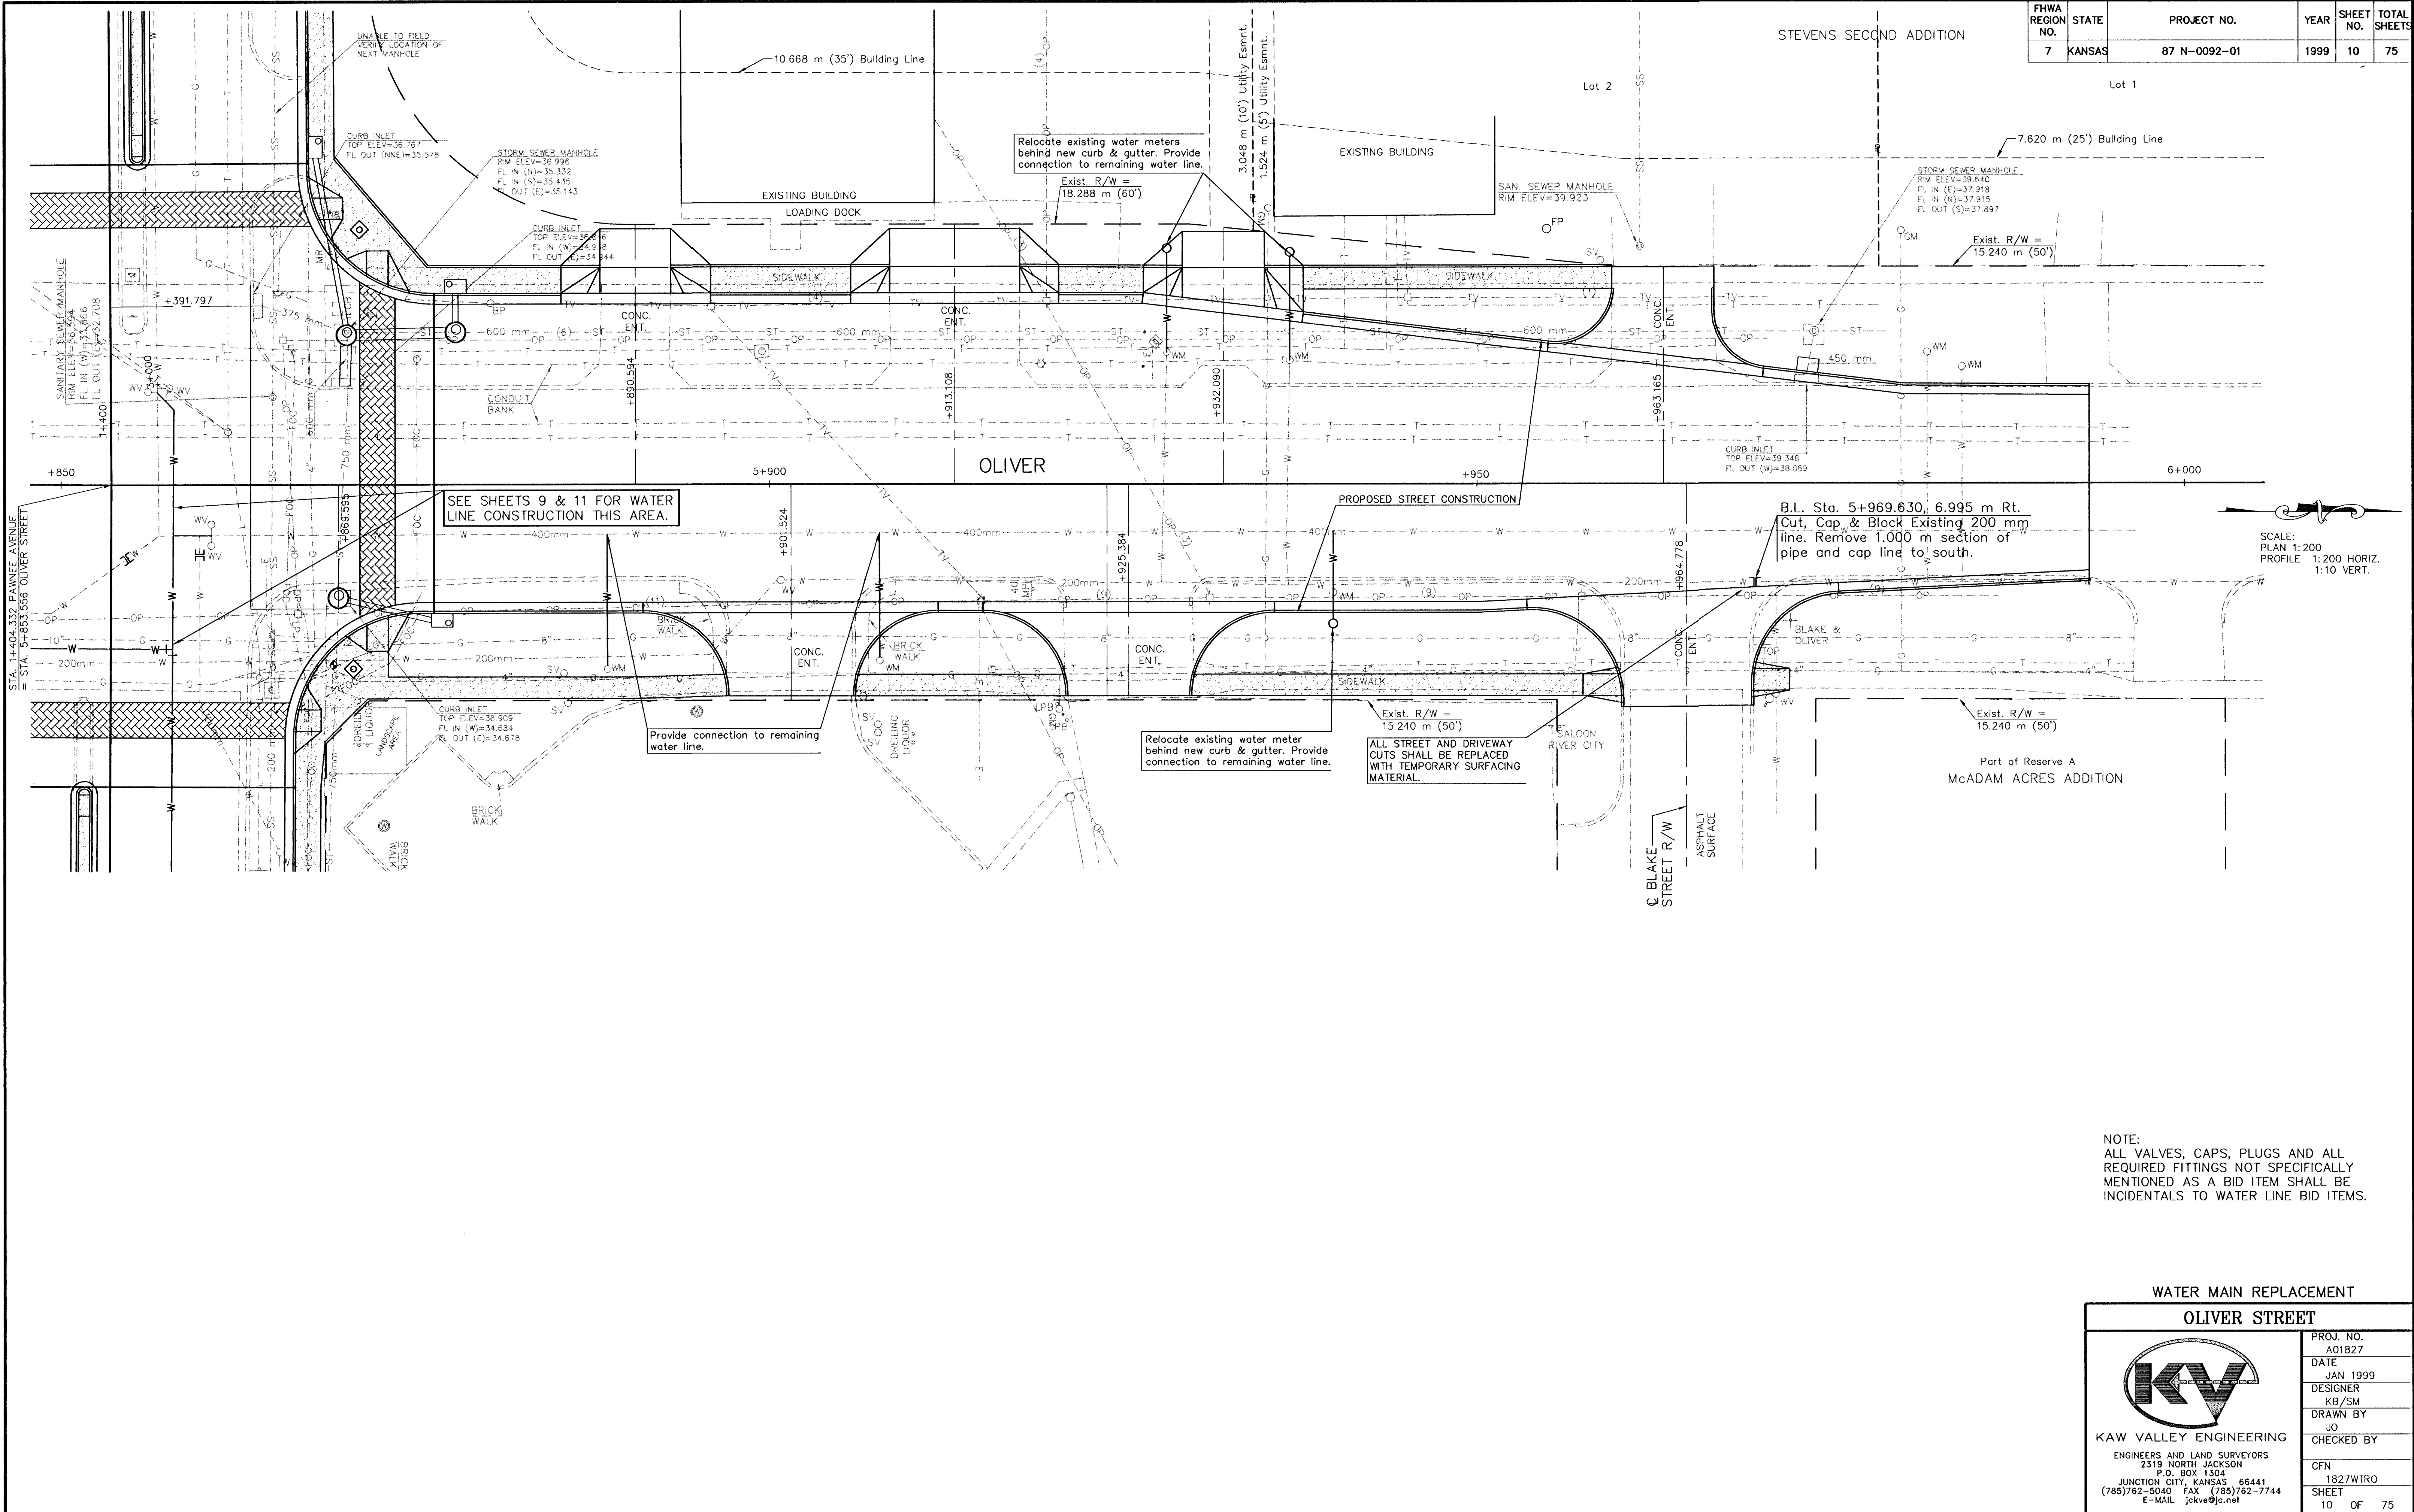

NOTE:
ALL VALVES, CAPS, PLUGS AND ALL
REQUIRED FITTINGS NOT SPECIFICALLY
MENTIONED AS A BID ITEM SHALL BE
INCIDENTALS TO WATER LINE BID ITEMS.

WATER MAIN REPLACEMENT

OLIVER STREET

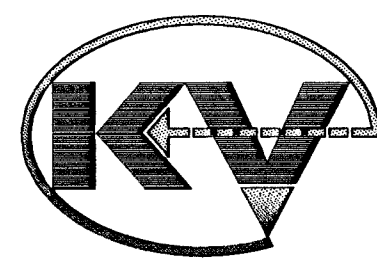

KAW VALLEY ENGINEERING
ENGINEERS AND LAND SURVEYORS
2319 NORTH JACKSON
P.O. BOX 1304
JUNCTION CITY, KANSAS 66441
(785)762-5040 FAX (785)762-7744
E-MAIL jckve@kc.net

PROJ. NO.	A01827
DATE	JAN 1999
DESIGNER	KB/SM
DRAWN BY	JO
CHECKED BY	
CFN	1827WTR0
SHEET	10 OF 75