




FHWA REGION NO.	STATE	PROJECT NO.	YEAR	SHEET NO.	TOTAL SHEETS
7	KANSAS	87 N-0092-01	1999	32	75

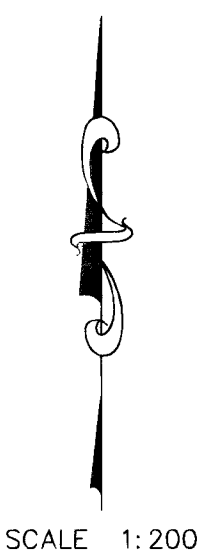

- LEGEND
- MAST ARM MOUNTED TRAFFIC SIGNAL W/ BACKPLATE (LENGTH OF MAST ARM)
 - VERTICAL BRACKET MOUNTED TRAFFIC SIGNAL
 - TRAFFIC SIGNAL POLE
 - P2 TRAFFIC SIGNAL POLE DESIGNATION NUMBER
 - A TRAFFIC SIGNAL HEAD W/ TYPE DESIGNATION
 - K PEDESTRIAN SIGNAL AND PUSHBUTTON
 - CONTROLLER
 - S SERVICE BOX
 - J JUNCTION BOX
 - VEHICLE DETECTOR LOOP
 - LUMINAIRE

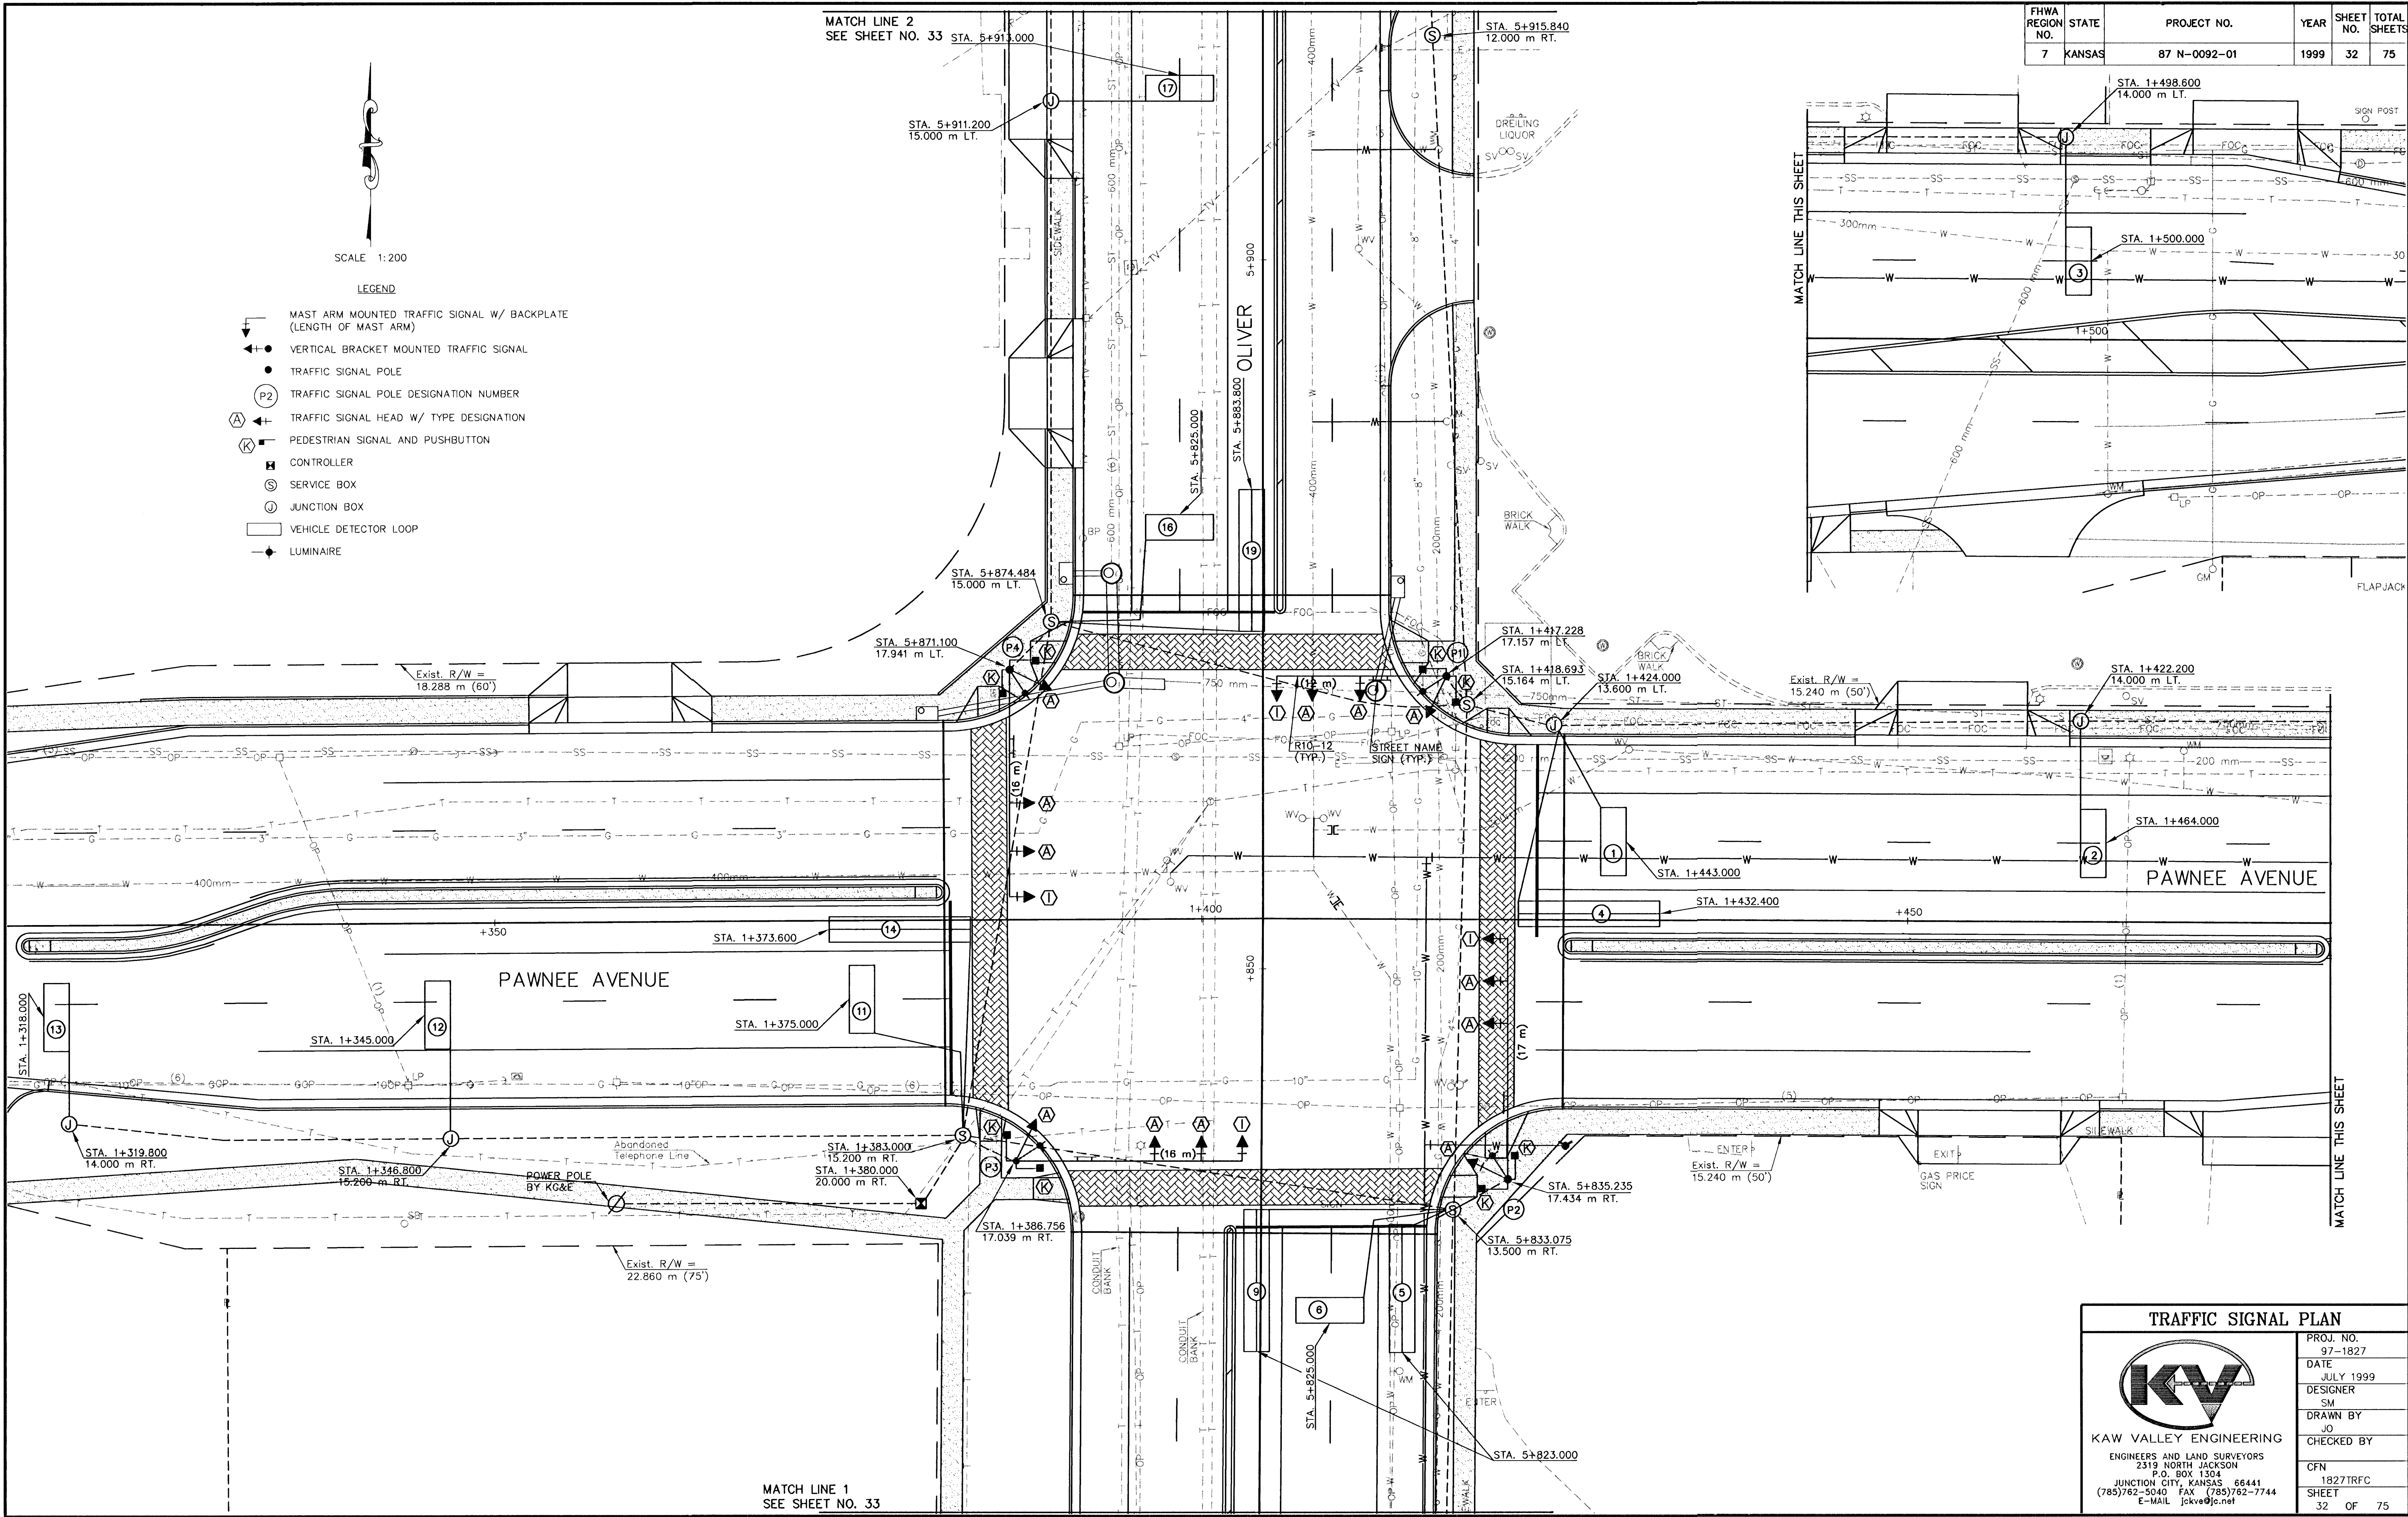

TRAFFIC SIGNAL PLAN

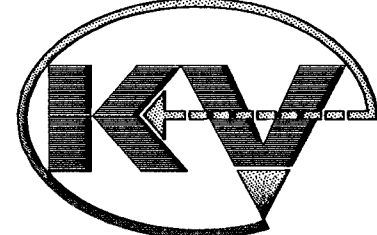

KAW VALLEY ENGINEERING
ENGINEERS AND LAND SURVEYORS
2319 NORTH JACKSON
P.O. BOX 1304
JUNCTION CITY, KANSAS 66441
(785)762-5040 FAX (785)762-7744
E-MAIL jkve@jc.net

PROJ. NO.
97-1827

DATE
JULY 1999

DESIGNER
SM

DRAWN BY
JO

CHECKED BY
CFN

1827TRFC

SHEET
32 OF 75

I:\DWG\1827\1827TRFC.dwg Mon May 01 14:58:23 2000 JULIE