
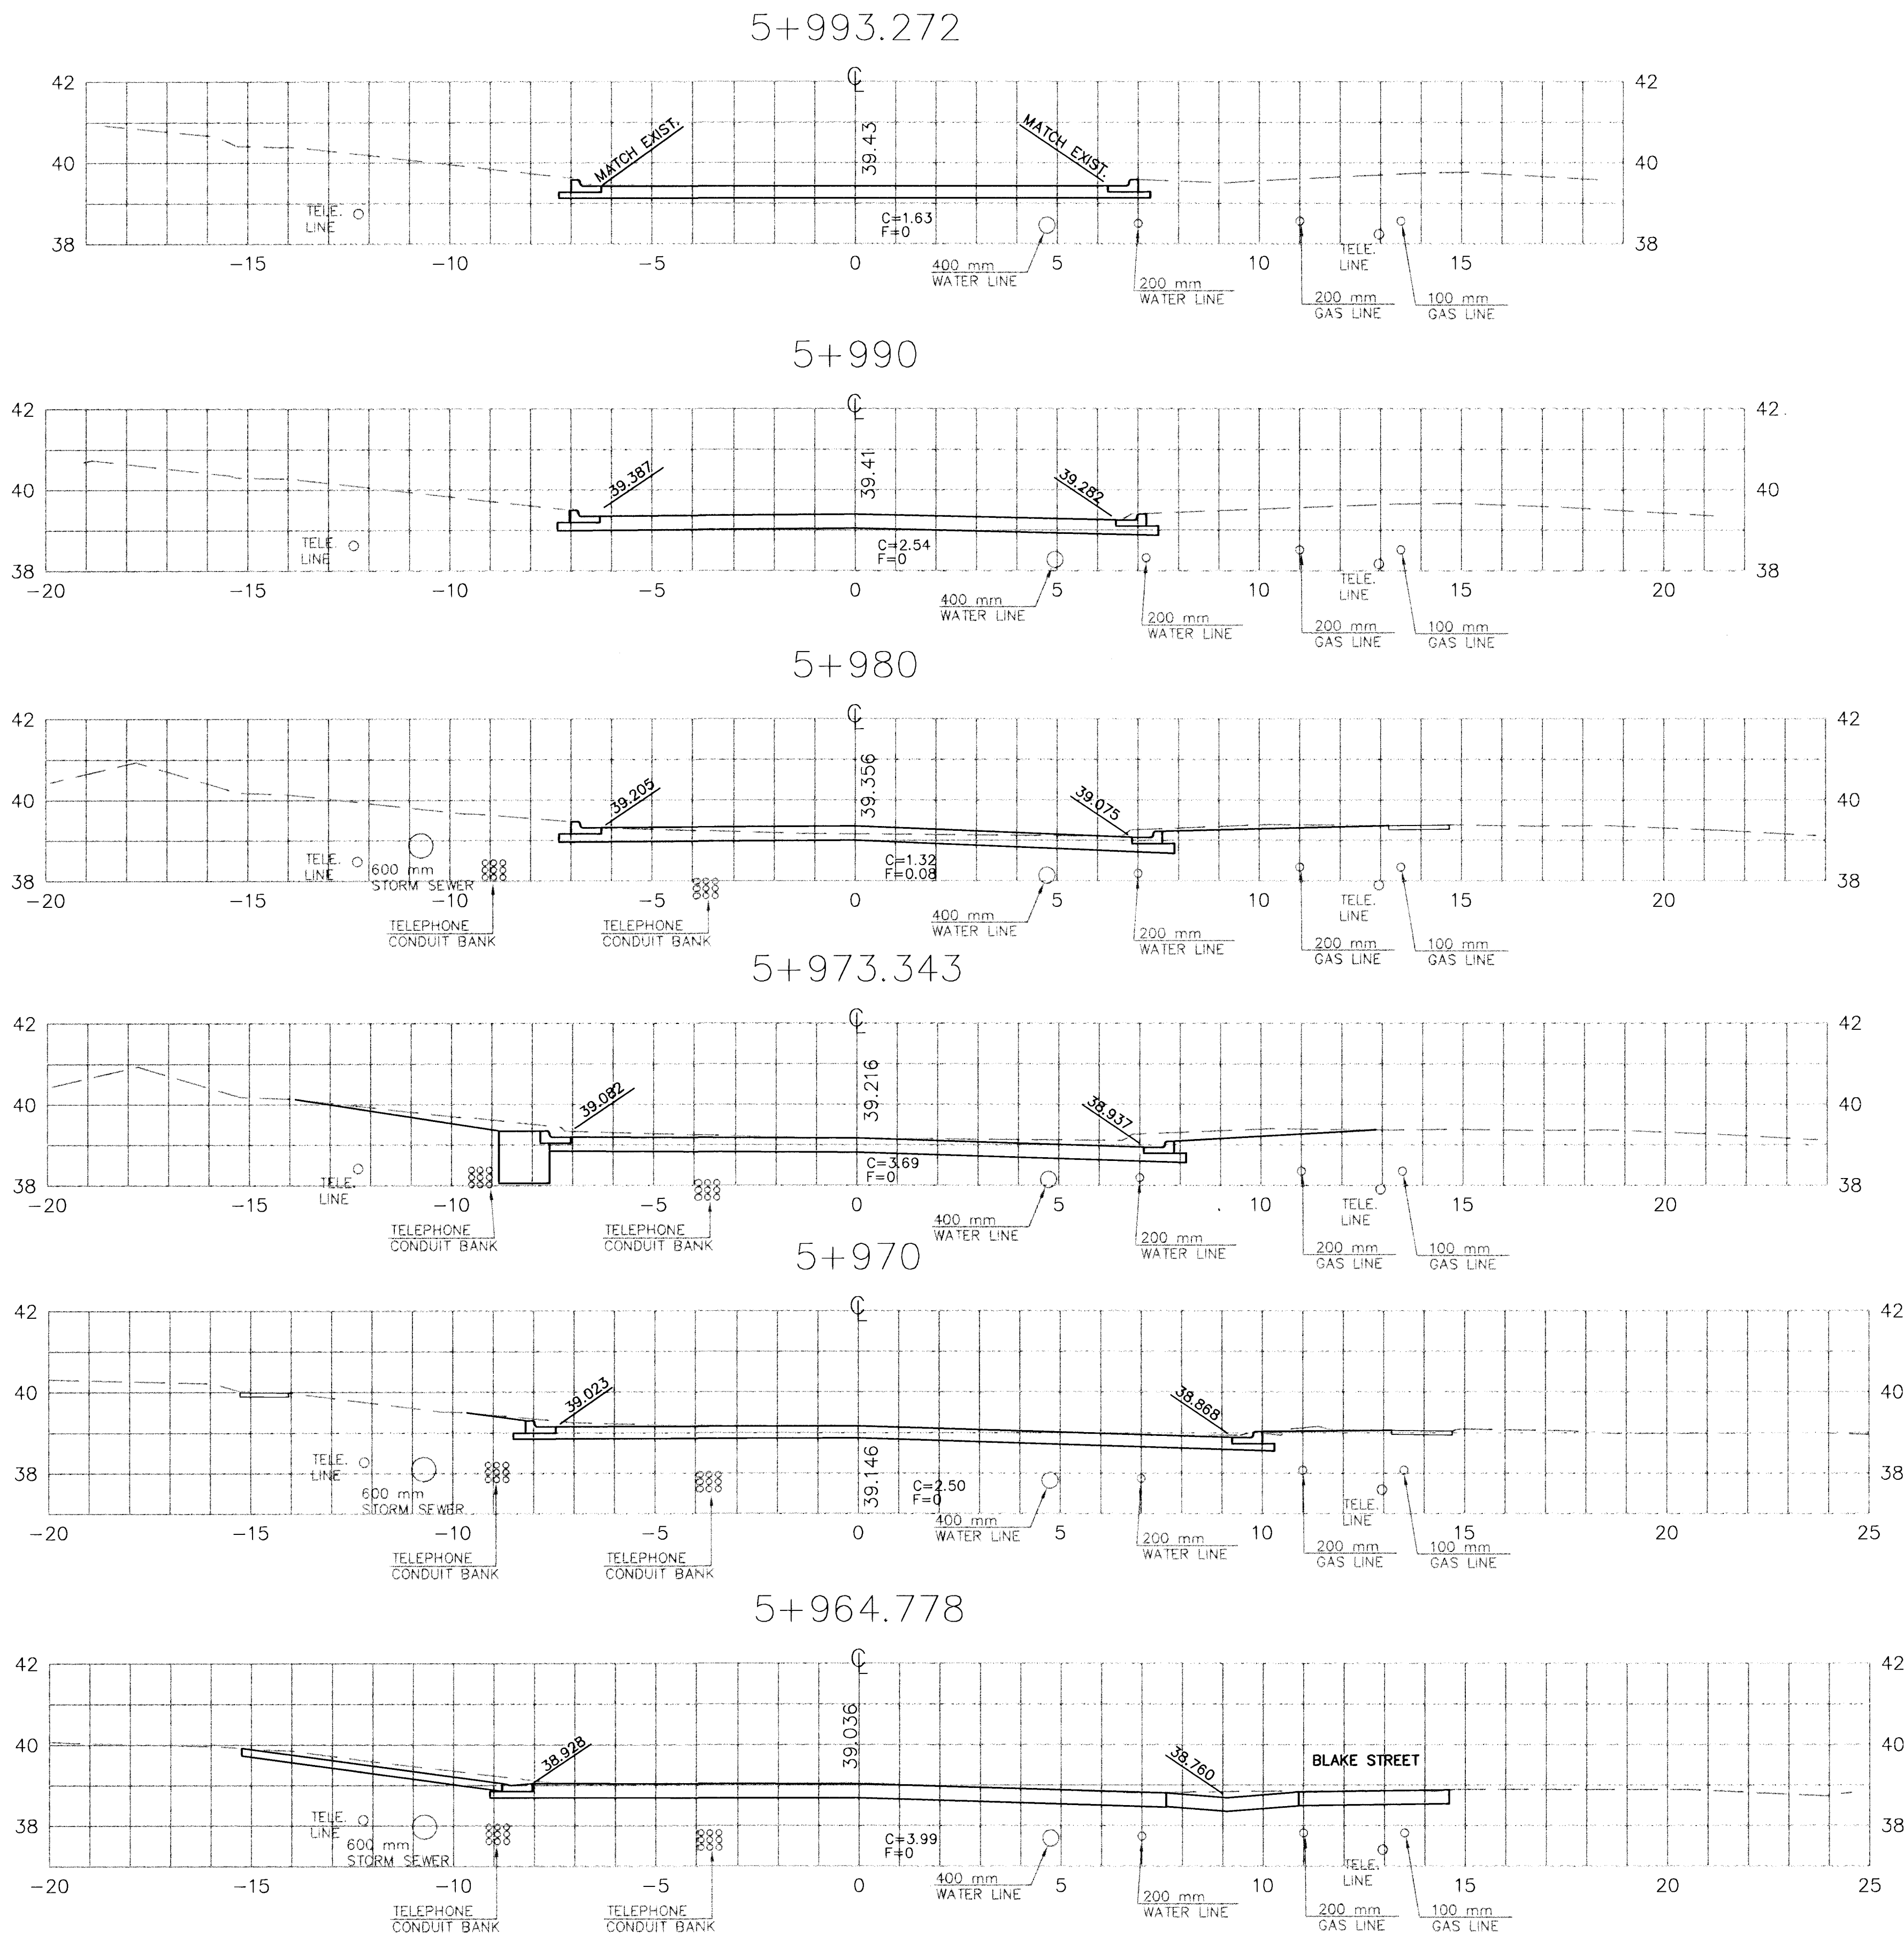


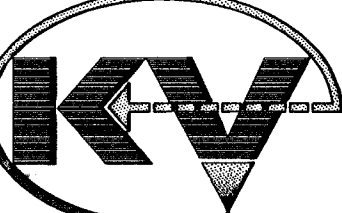

SCALE: 1:100 HORIZ. & VERT.

CROSS SECTIONS - OLIVER STREET	
 KAW VALLEY ENGINEERING ENGINEERS AND LAND SURVEYORS 2319 NORTH JACKSON P.O. BOX 1304 JUNCTION CITY, KANSAS 66441 (785)762-5040 FAX (785)762-7744 E-MAIL jkve@jcs.net	PROJ. NO. 97-1827
	DATE JULY 1999
	DESIGNER SM
	DRAWN BY JO
	CHECKED BY
	CFN
	1827SEC
	SHEET
	55 OF 75
	SC 00