


FHWA REGION NO.	STATE	PROJECT NO.	FISCAL YEAR	SHEET NO.	TOTAL SHEETS
7	KANSAS	87N-0094-01	1998	15	202

Scale: 1:200 (Horizontal)
Scale: 1:20 (Vertical)

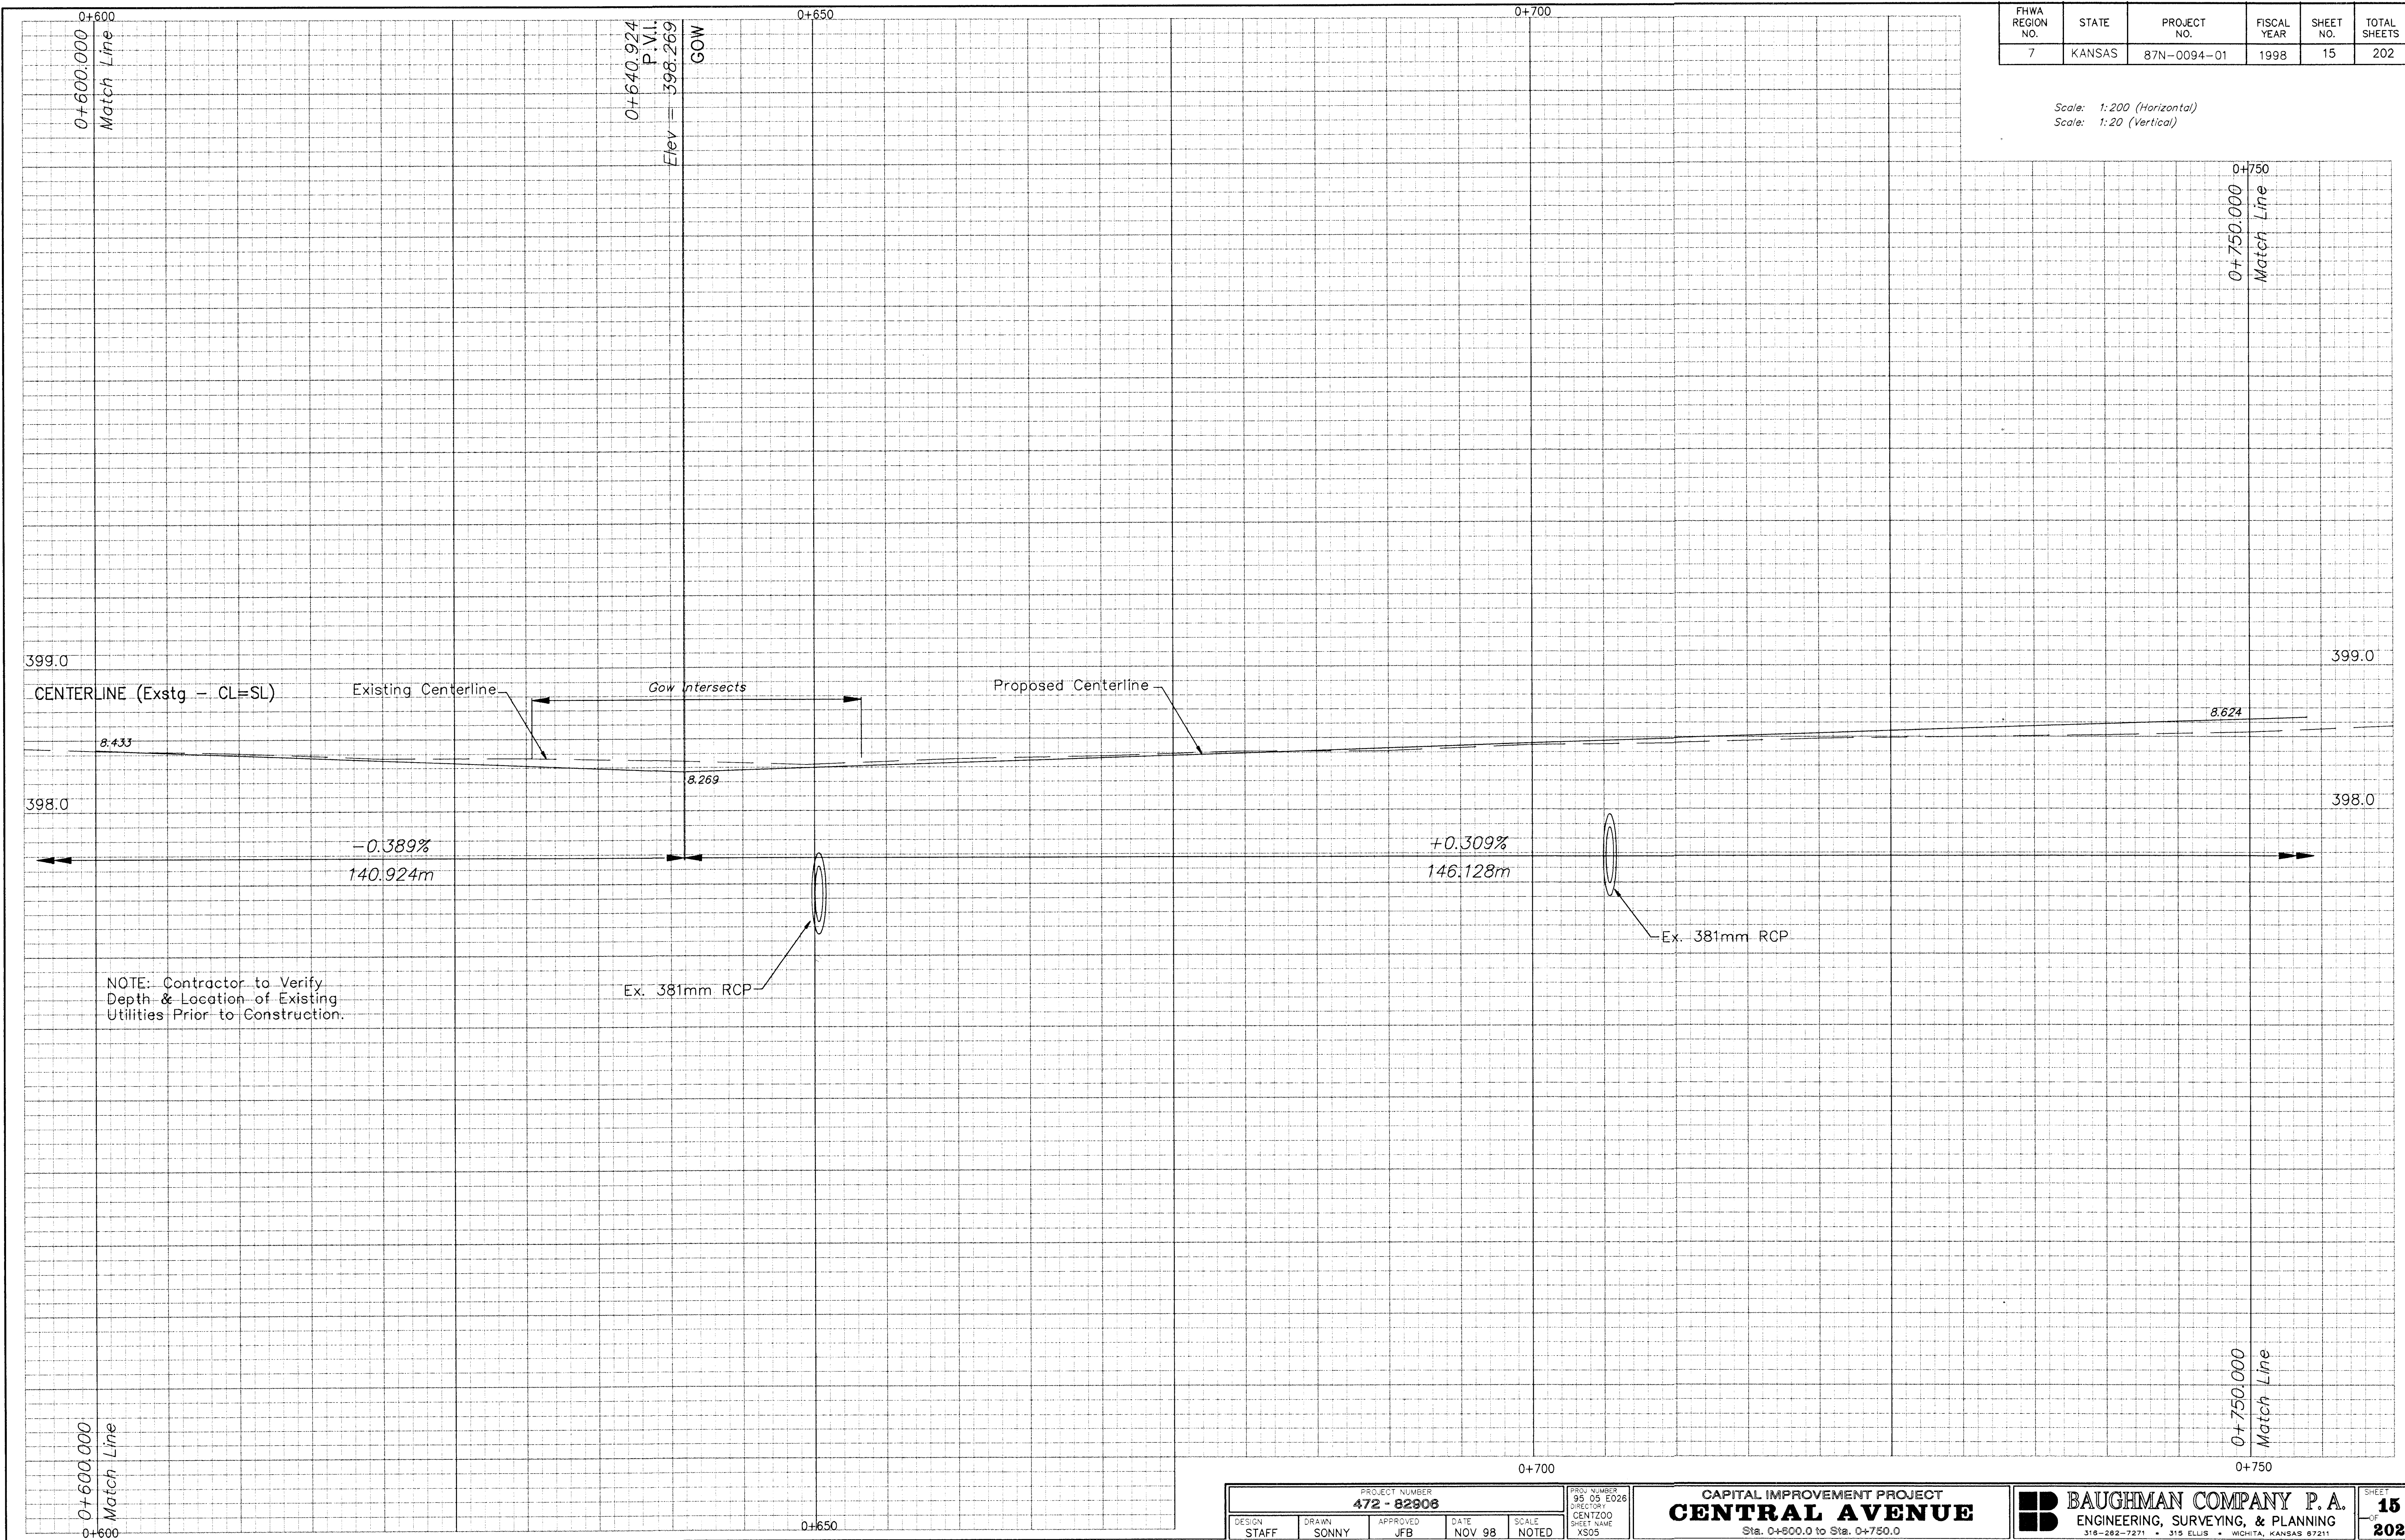

PROJECT NUMBER 472 - 82908				
DESIGN STAFF	DRAWN SONNY	APPROVED JFB	DATE NOV 98	SCALE NOTED

PROJ. NUMBER 85 05 F026
DIRECTOR CENTZOO
SHEET NAME XS05

CAPITAL IMPROVEMENT PROJECT
CENTRAL AVENUE
Sta. 0+600.0 to Sta. 0+750.0

BAUGHMAN COMPANY P. A.
ENGINEERING, SURVEYING, & PLANNING
316-262-7271 • 315 ELLIS • WICHITA, KANSAS 67211