



BENCHMARKS

BM #5 - City Disc Located @ 9.14m South and 12.8m East of
the Centerline of both Sheridan and Central.
Elev. = 399.024 SI Units (1309.08 MSL Datum)

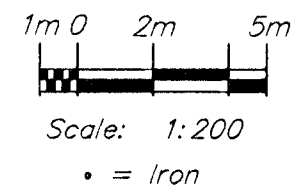

FHWA REGION NO.	STATE	PROJECT NO.	FISCAL YEAR	SHEET NO.	TOTAL SHEETS
7	KANSAS	87N-0094-01	1998	16	202

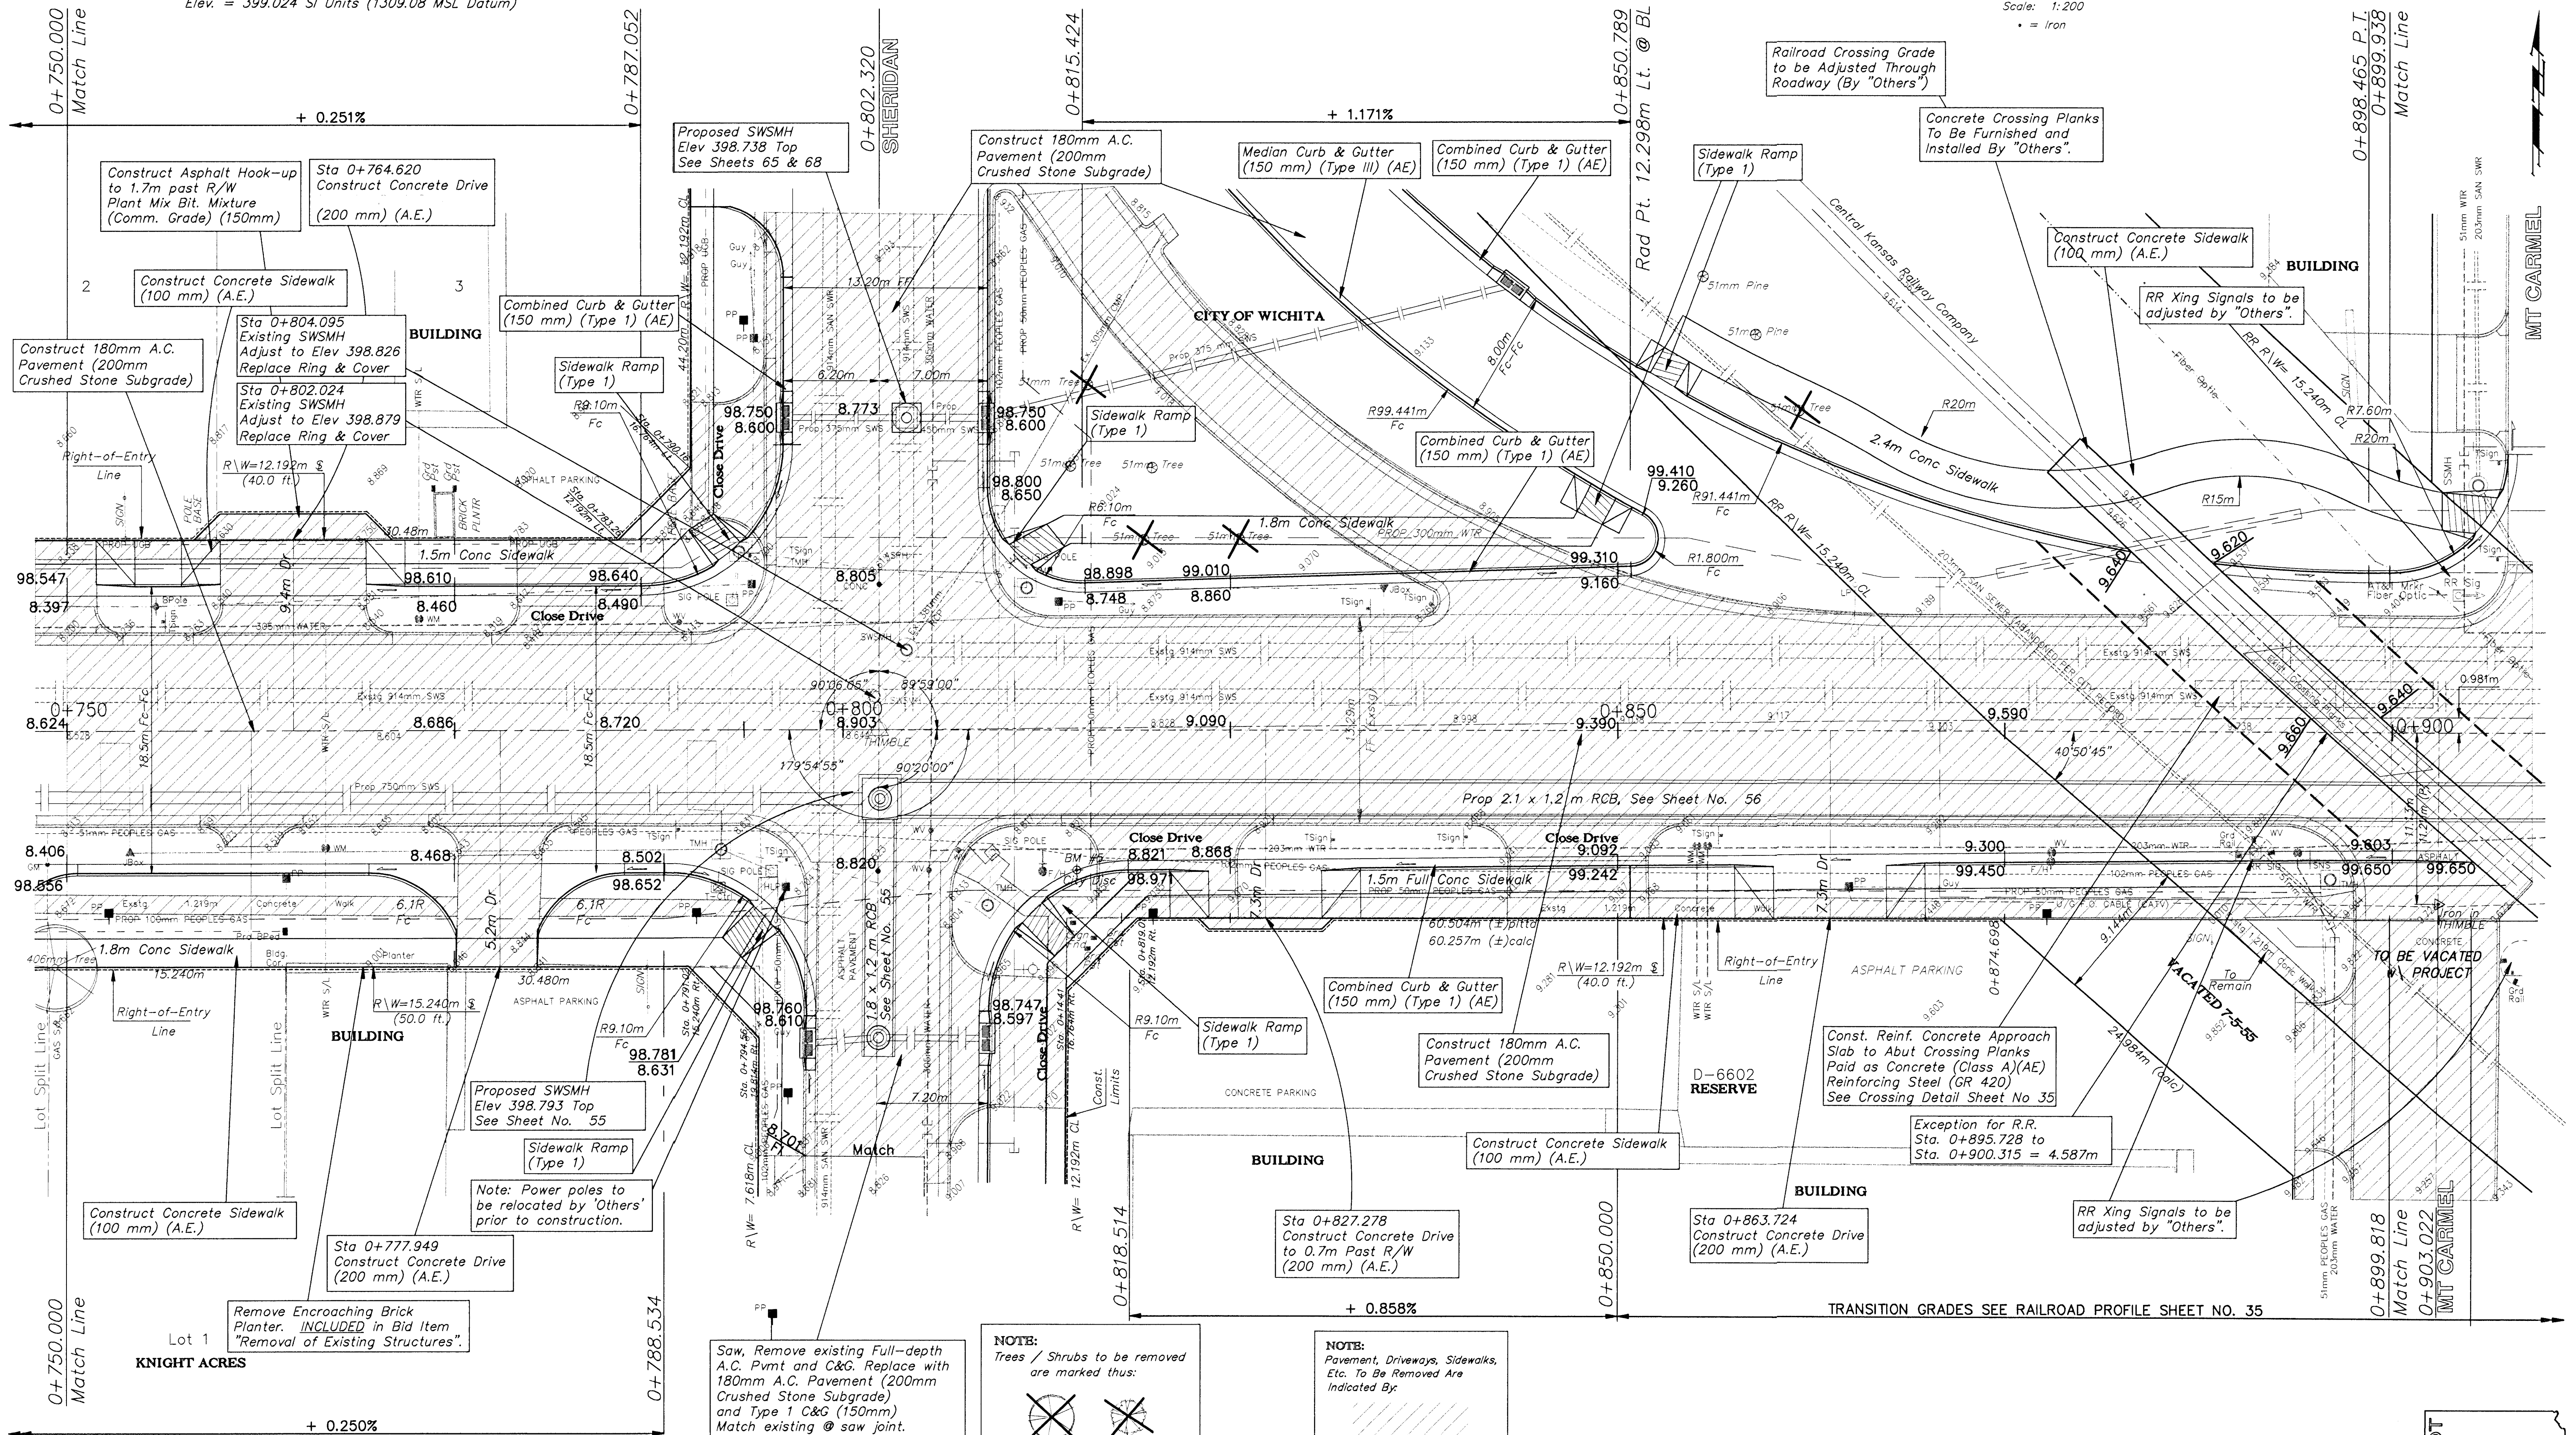

NOTE:
Trees / Shrubs to be removed
are marked thus:

NOTE:
Pavement, Driveways, Sidewalks,
Etc. To Be Removed Are
Indicated By:

NOTE:
Water meters, Gas meters, Utility poles, and
Electrical junction pedestals, boxes, etc. are to
be REMOVED and RELOCATED as necessary by
the respective utility company/owner PRIOR TO
CONSTRUCTION of this project.

DESIGN	DRAWN	APPROVED	DATE	SCALE
STAFF	SONNY	JFB	NOV 98	NOTED

PROJECT NUMBER 472 - 82906
PROJECT NUMBER 95 05 E028
DIRECTOR CENTZOO
SHEET NAME PAV06

CAPITAL IMPROVEMENT PROJECT
CENTRAL AVENUE
Sta 0+750.000 to Sta 0+899.938

BAUGHMAN COMPANY P.A.
ENGINEERING, SURVEYING, & PLANNING
318-282-7271 • 315 ELLIS • WICHITA, KANSAS 67211

KDOT
METRIC