


FHWA REGION NO.	STATE	PROJECT NO.	FISCAL YEAR	SHEET NO.	TOTAL SHEETS
7	KANSAS	87N-0094-01	1998	25	202

Scale: 1:200 (Horizontal)
Scale: 1:20 (Vertical)

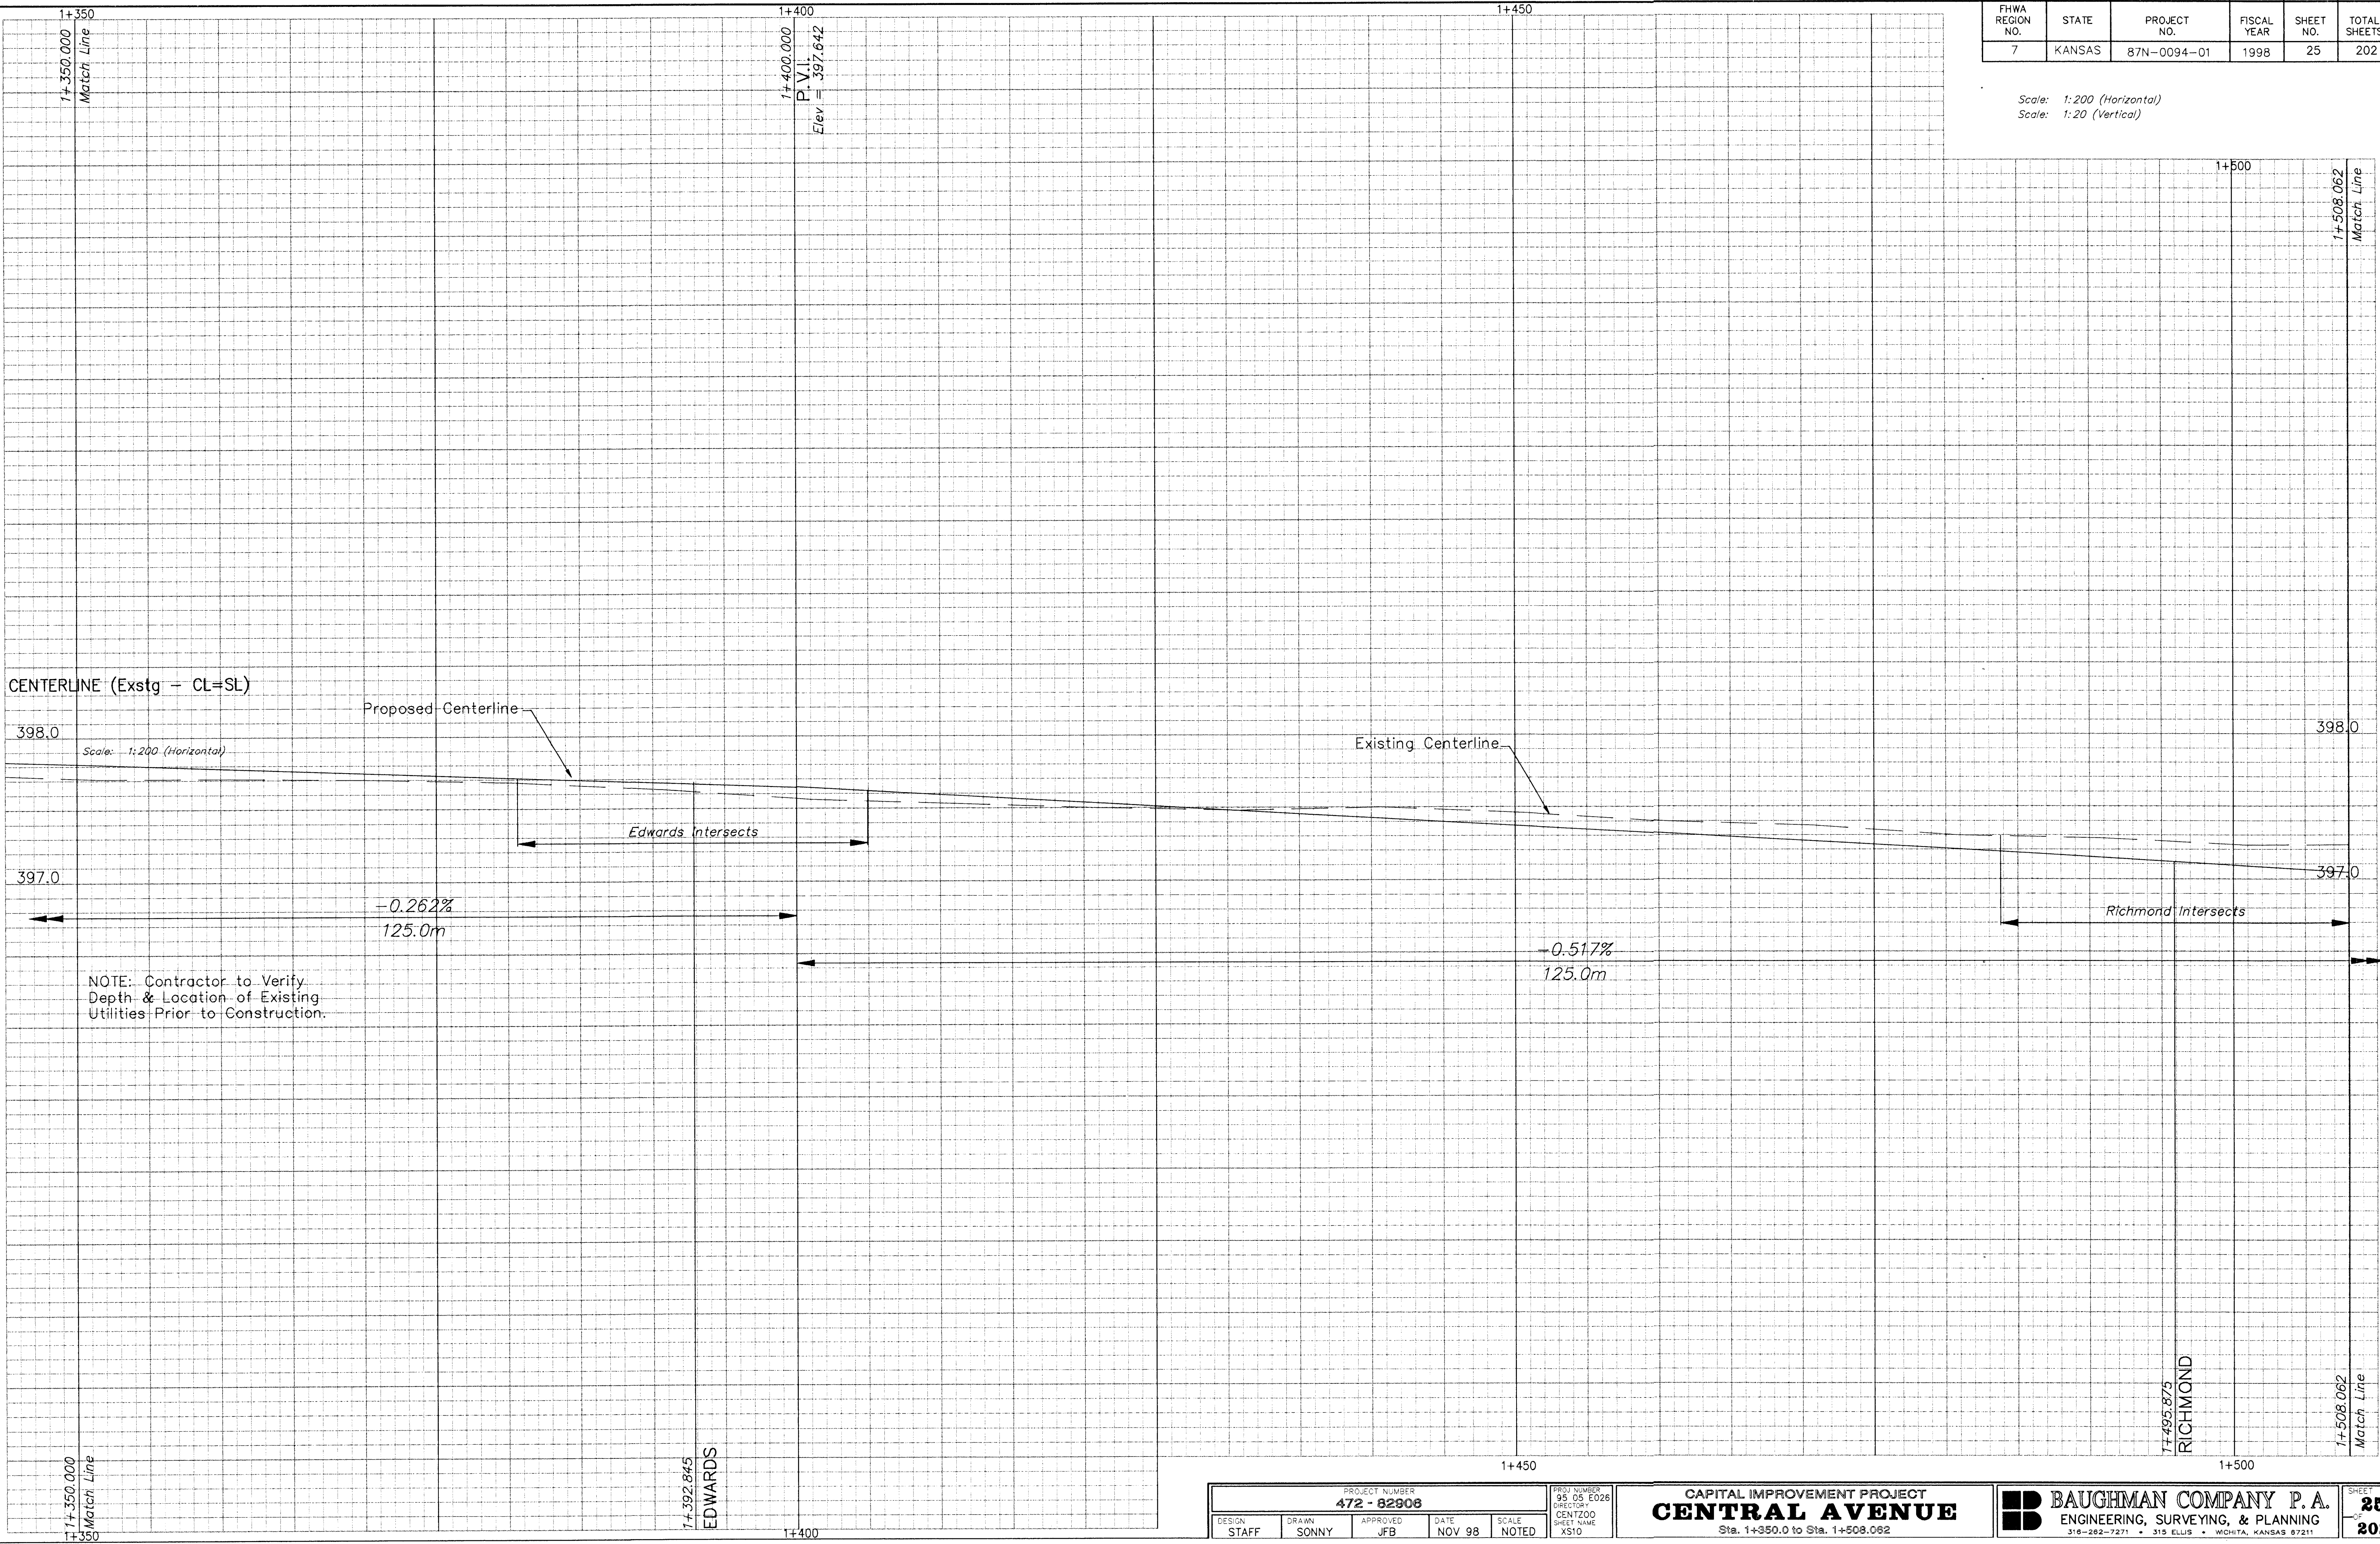

PROJECT NUMBER 472 - 82908					PROJECT NUMBER 95 05 E026 DIRECTOR CENTZOO SHEET NAME XS10	
DESIGN STAFF	DRAWN SONNY	APPROVED JFB	DATE NOV 98	SCALE NOTED		

CAPITAL IMPROVEMENT PROJECT
CENTRAL AVENUE
Sta. 1+350.0 to Sta. 1+508.062

BAUGHMAN COMPANY P.A.
ENGINEERING, SURVEYING, & PLANNING
316-262-7271 • 315 ELLIS • WICHITA, KANSAS 67211

SHEET
25
202