


FHWA REGION NO.	STATE	PROJECT NO.	FISCAL YEAR	SHEET NO.	TOTAL SHEETS
7	KANSAS	87N-0094-01	1998	29	202

Scale: 1:200 (Horizontal)
Scale: 1:20 (Vertical)

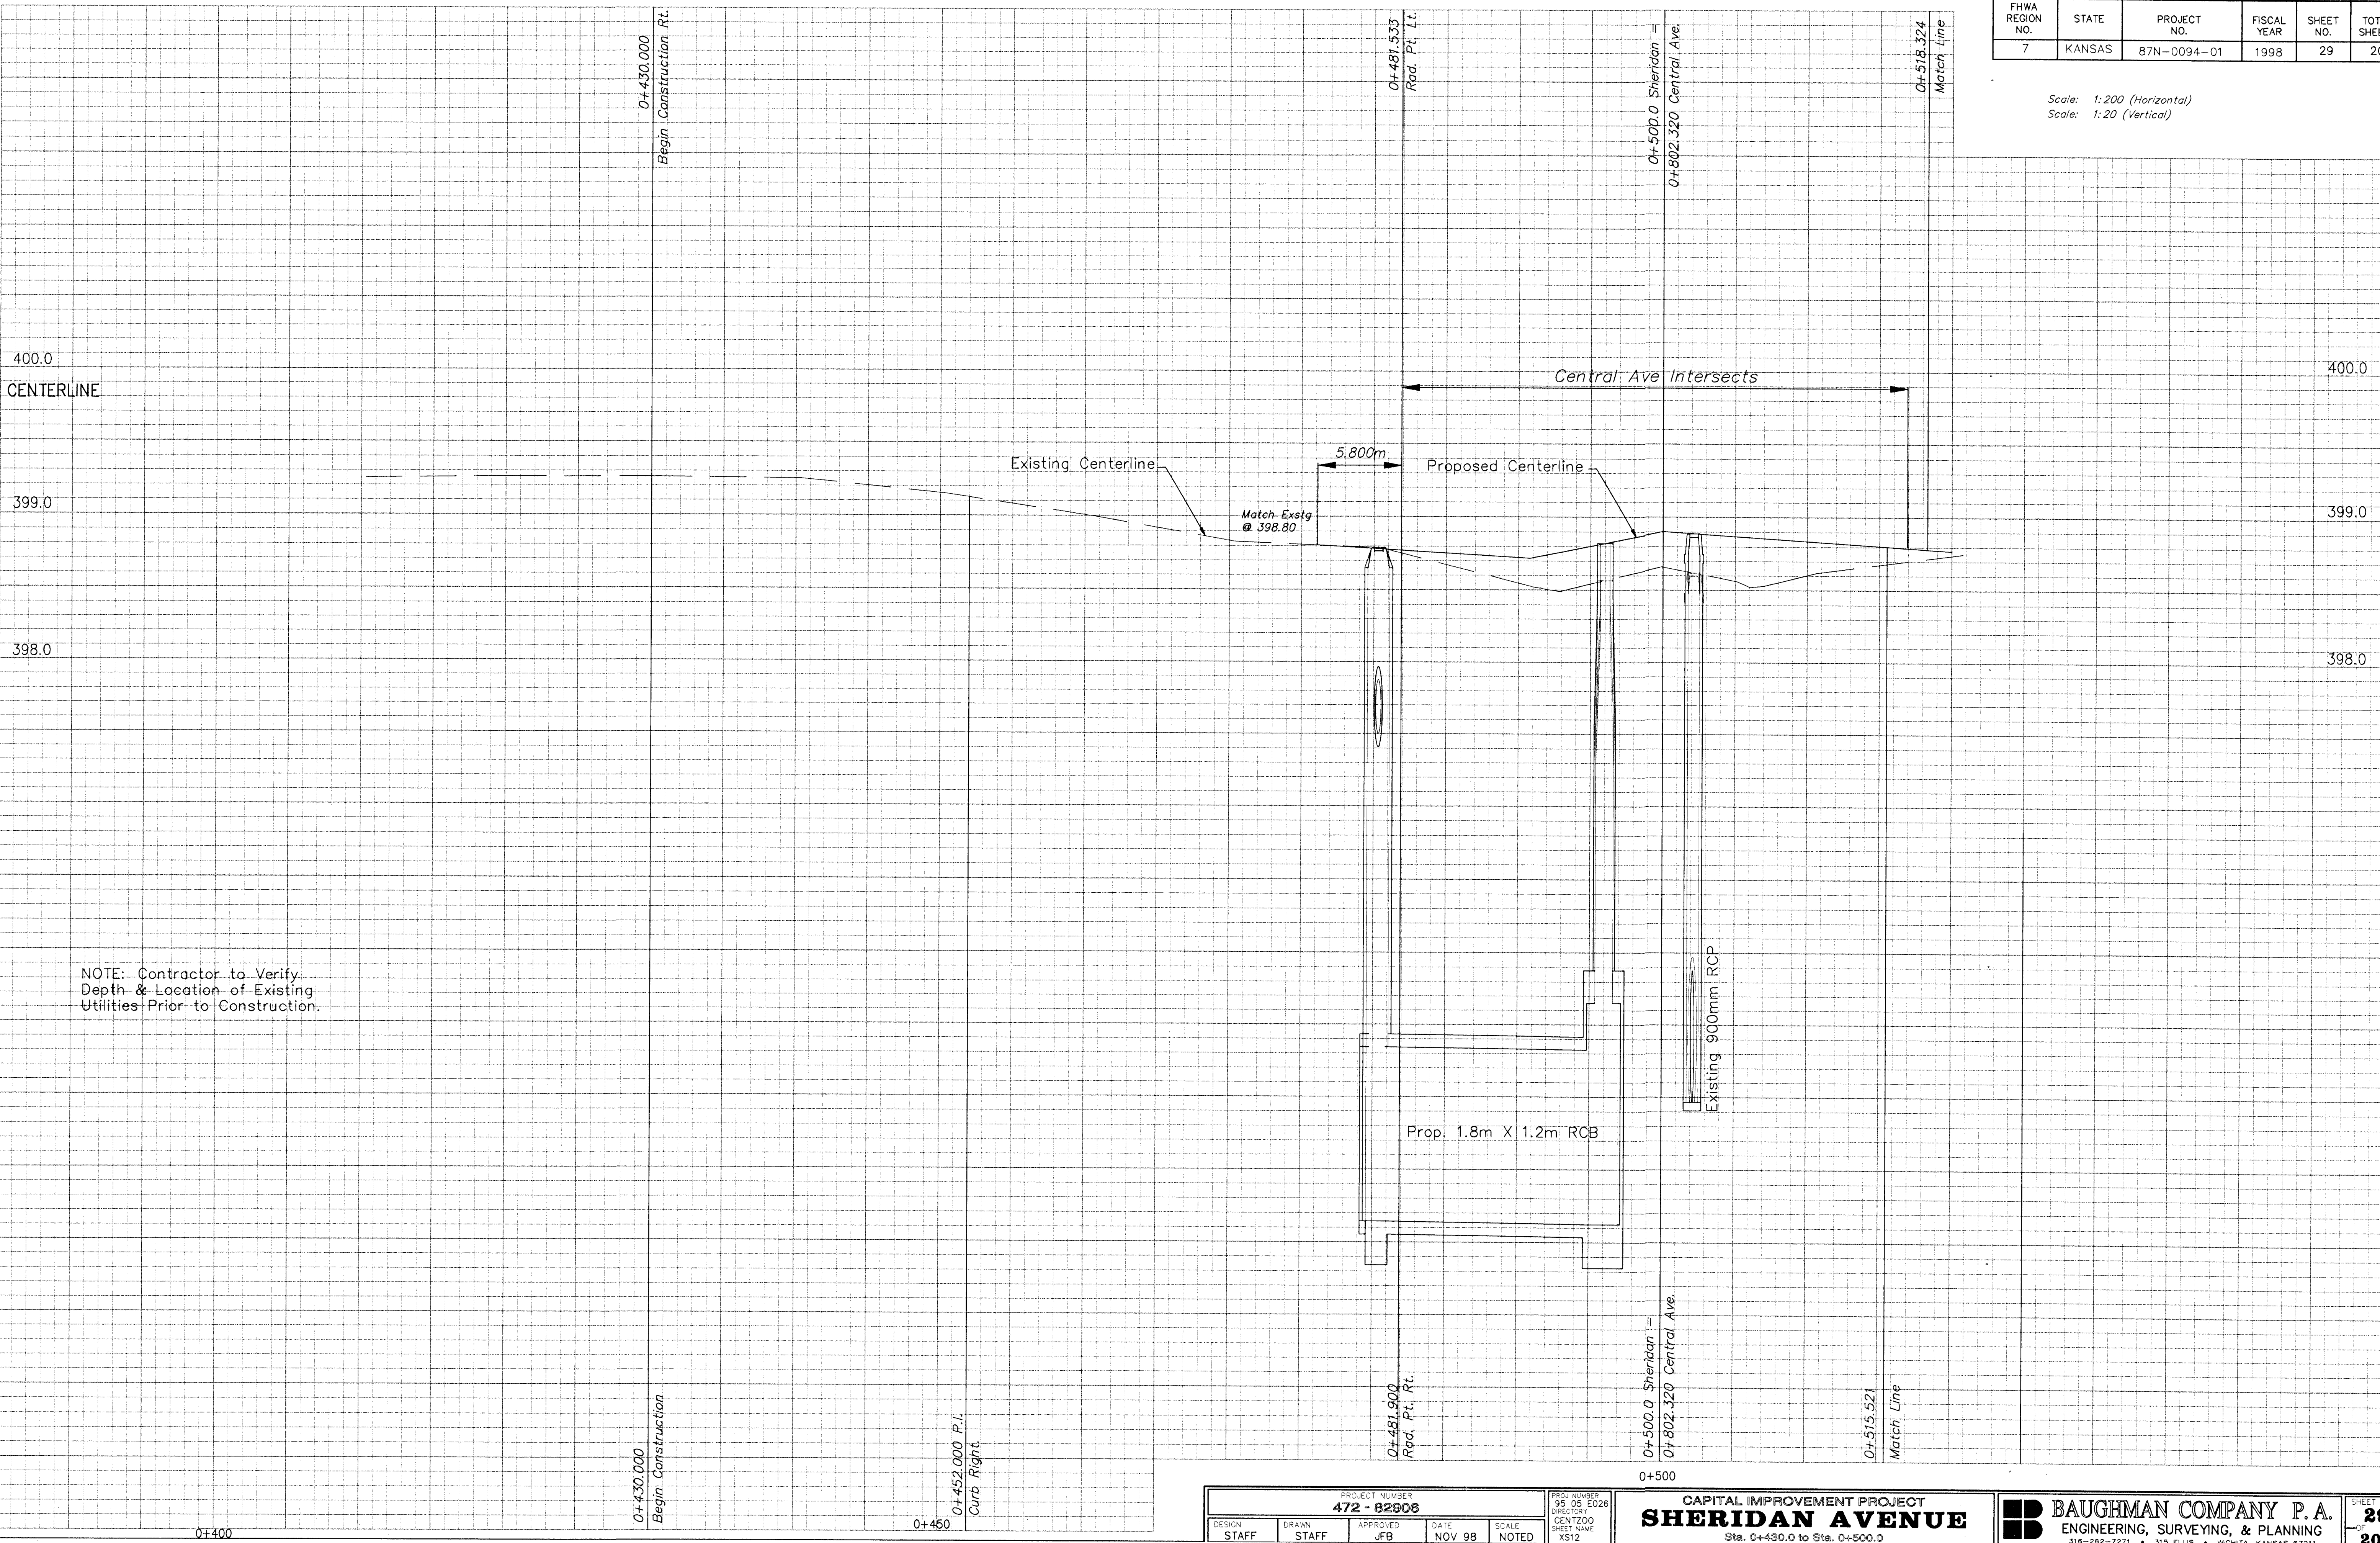

PROJECT NUMBER 472 - 82808					PROJECT NUMBER 99-05-E026 DIRECTOR'S CENTZOO SHEET NAME XS12	
DESIGN STAFF	DRAWN STAFF	APPROVED JFB	DATE NOV 98	SCALE NOTED		

CAPITAL IMPROVEMENT PROJECT
SHERIDAN AVENUE
Sta. 0+430.0 to Sta. 0+500.0

BAUGHMAN COMPANY P.A.
ENGINEERING, SURVEYING, & PLANNING
316-262-7211 • 315 ELLIS • WICHITA, KANSAS 67211

SHEET
29
OF
202