




FHWA REGION NO.	STATE	PROJECT NO.	FISCAL YEAR	SHEET NO.	TOTAL SHEETS
7	KANSAS	87N-0094-01	1998	32	202

NOTE:
Trees / Shrubs to be removed are marked thus:

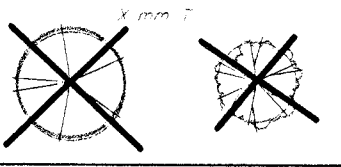

NOTE:
Water meters, Gas meters, Utility poles, and Electrical junction pedestals, boxes, etc. are to be REMOVED and RELOCATED as necessary by the respective utility company owner PRIOR TO CONSTRUCTION of this project.

NOTE:
Pavement, Driveways, Sidewalks, Etc. To Be Removed Are Indicated By:

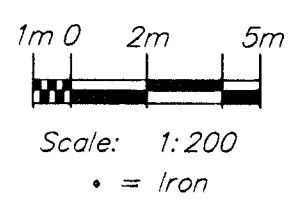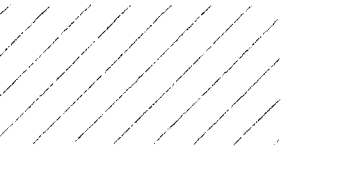

BENCHMARKS


BM #5 - City Disc Located @ 9.14m South and 12.8m East of the Centerline of both Sheridan and Central.
Elev. = 399.012 SI Units (1309.08 MSL Datum)

CURVE "B"

R = 91.441m (Fc)
DELTA = 49°46'06"
LENGTH = 79.428m

CURVE "C"

R = 99.441m (Fc)
DELTA = 22°27'01"
LENGTH = 38.964m

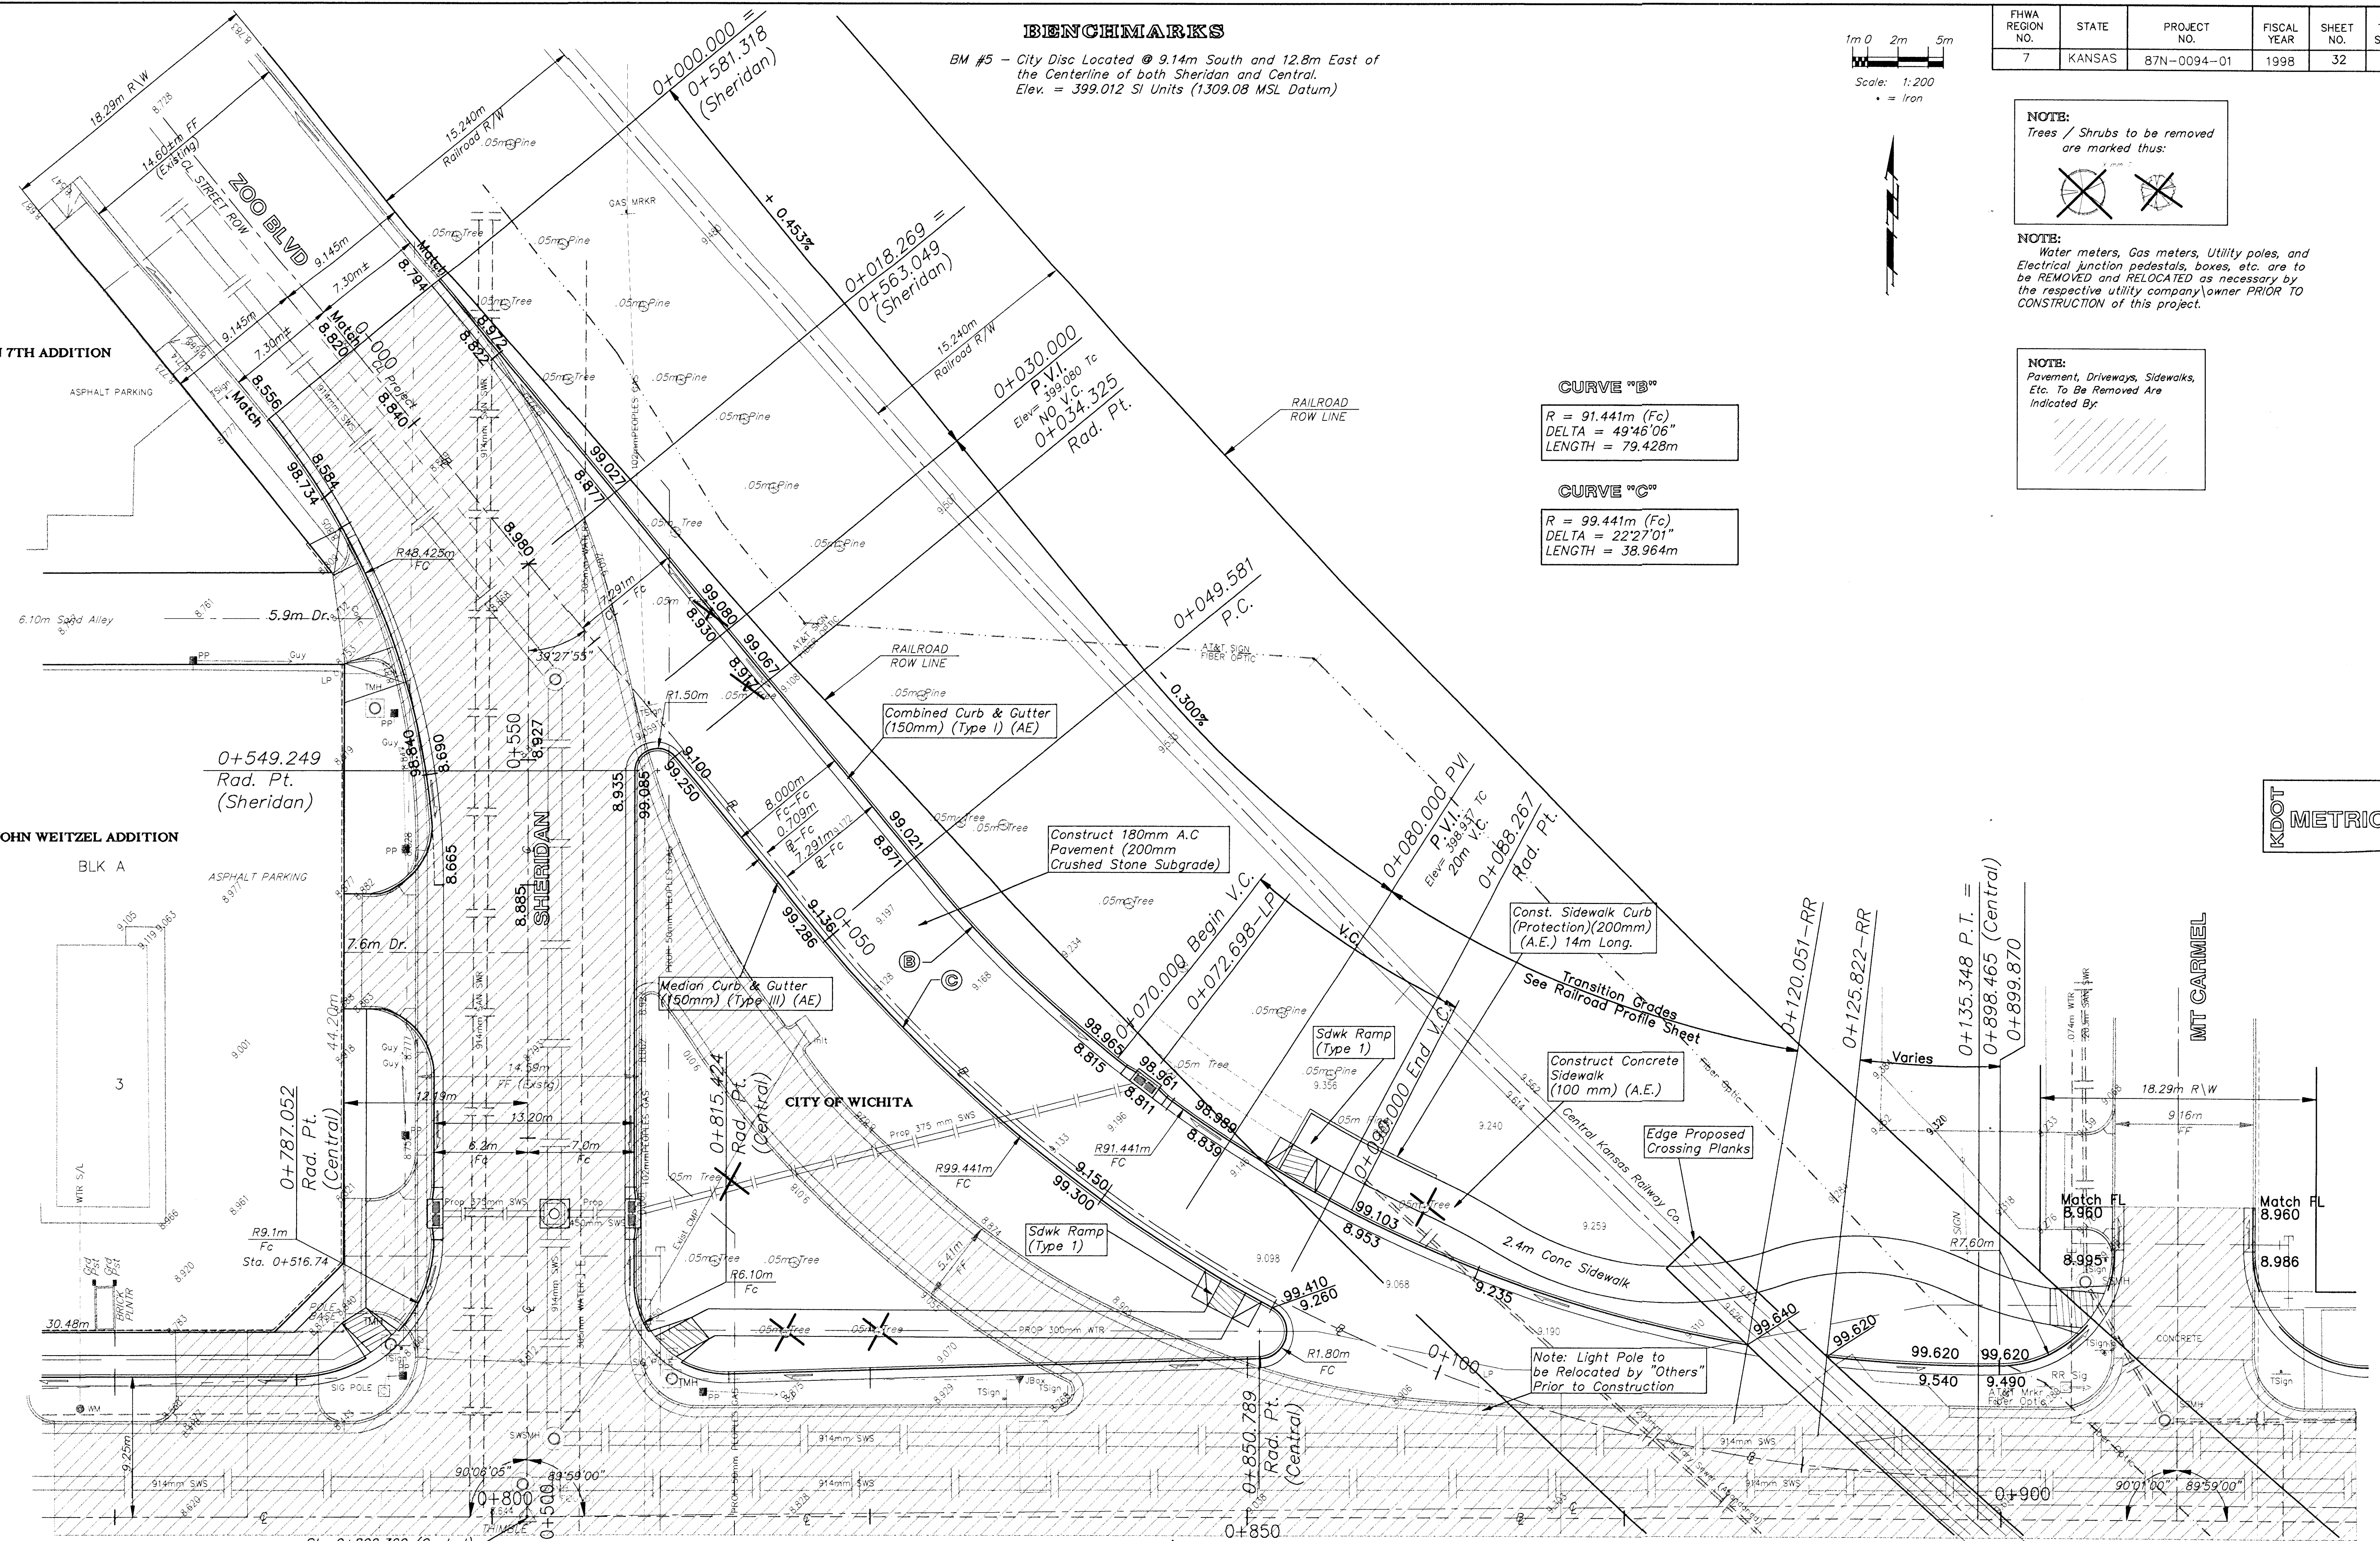

Sta 0+802.320 (Central)
= Sta 0+500 (Sheridan)

DESIGN	DRAWN	APPROVED	DATE	SCALE
JFB	STAFF	JFB	NOV 98	NOTED

PROJECT NUMBER
472 - 82906

CAPITAL IMPROVEMENT PROJECT
ZOO @ CENTRAL
Free-flow RT Lane \ Central onto Zoo

BAUGHMAN COMPANY P.A.
ENGINEERING, SURVEYING, & PLANNING
318-282-7271 • 315 ELLIS • WICHITA, KANSAS 67211