



FHWA REGION NO.	STATE	PROJECT NO.	FISCAL YEAR	SHEET NO.	TOTAL SHEETS
7	KANSAS	87N-0094-01	1998	72	202

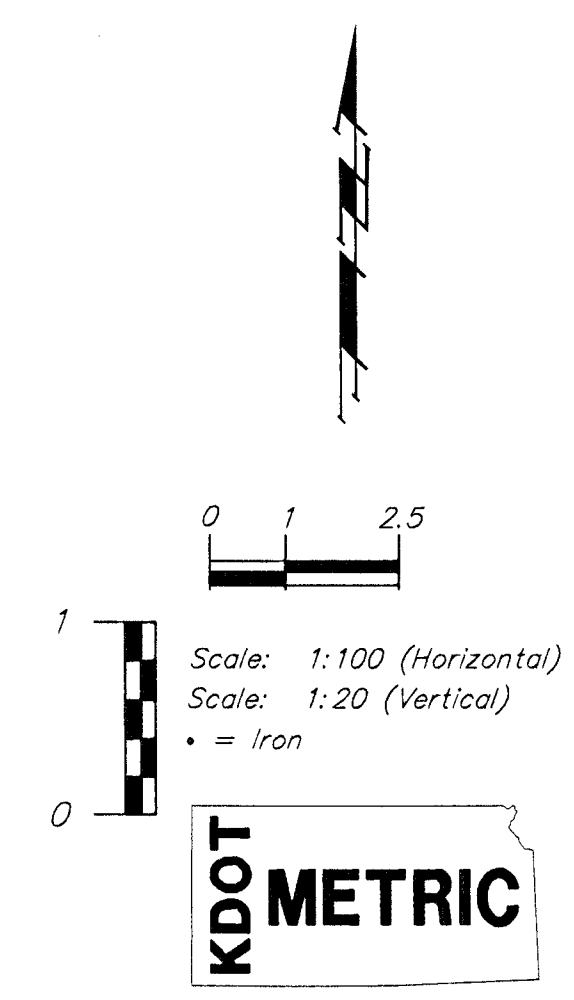

INSTALLATION, GRADING, LEVELING PAD,
DRAIN TILE, ETC. AND ALL OTHER WORK
NECESSARY TO CONSTRUCT RETAINING WALL
SHALL BE SUBSIDIARY TO THE BID ITEM
"RETAINING WALL (MODULAR CONCRETE)"

BID ITEM QUANTITIES (THIS SHEET)
"RETAINING WALL (MODULAR CONCRETE)" 8.8 sq m

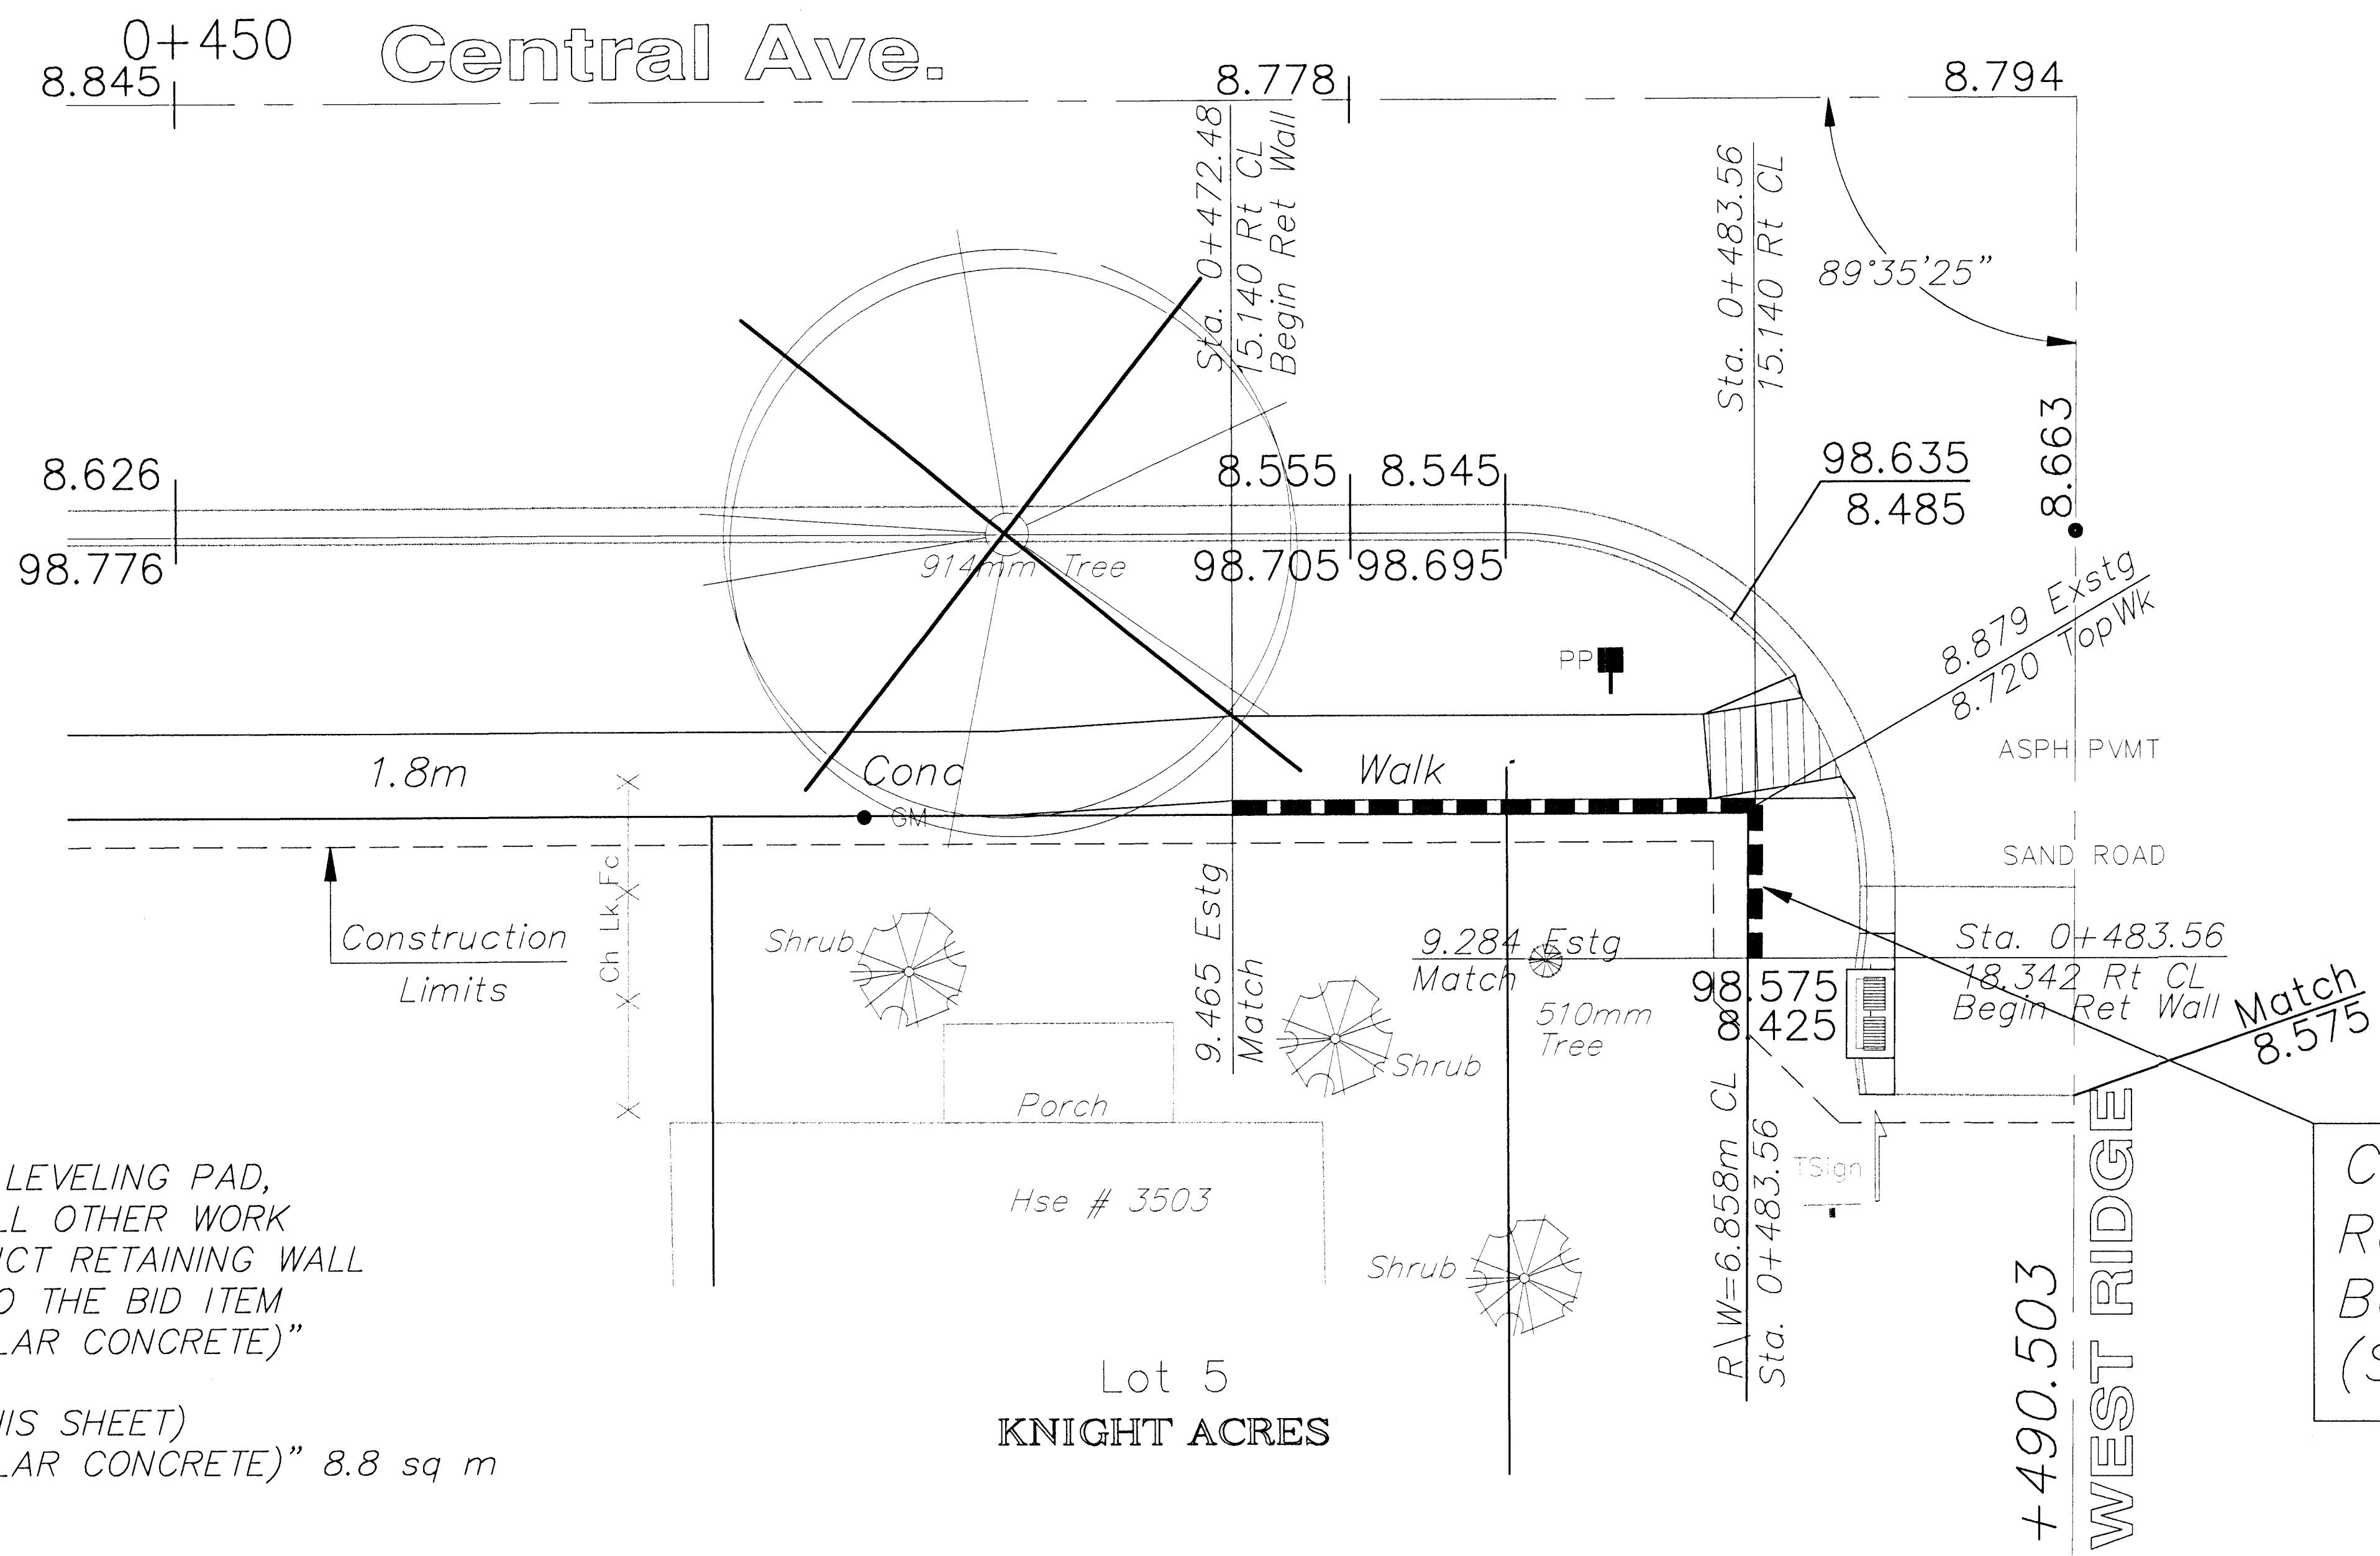