



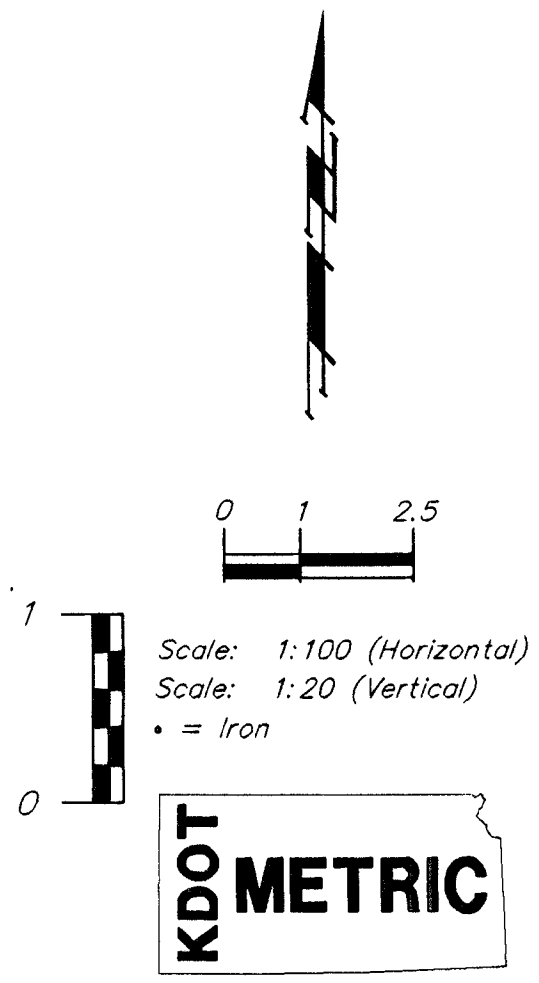

BID ITEM QUANTITIES (THIS SHEET)
"RETAINING WALL (MODULAR CONCRETE)" 37.5 sq m

Construct Modular Concrete Retaining Wall Along Back of Sidewalk as Shown. (See Details Sheet No. 76)

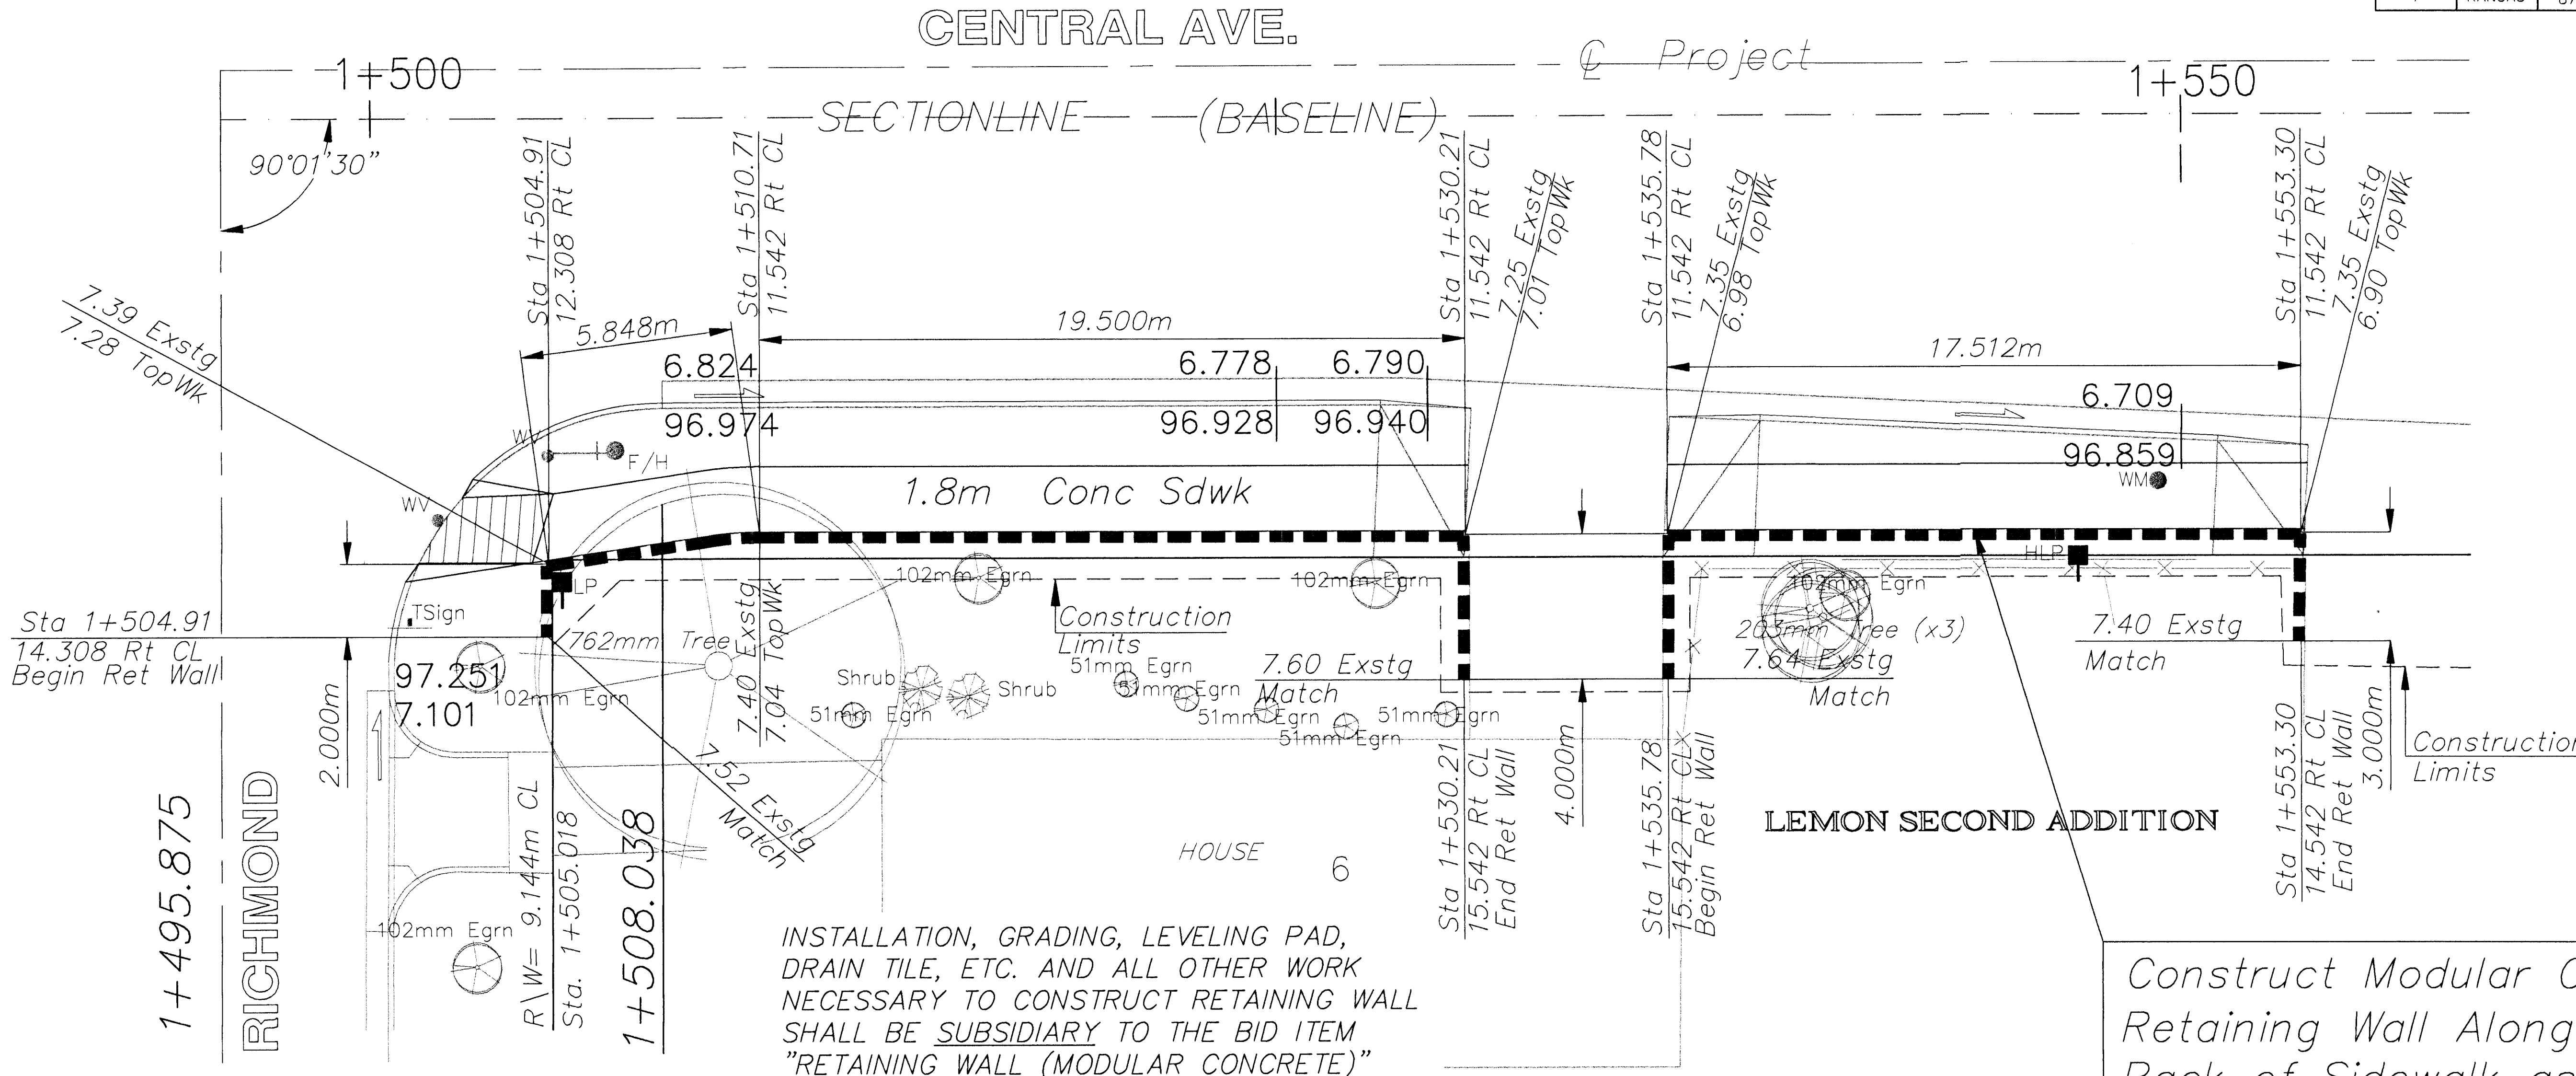